


**FRONT ELEVATION**  
 SCALE 1 : 100 MTS

**RIGHT SIDE ELEVATION**  
 SCALE 1 : 100 MTS

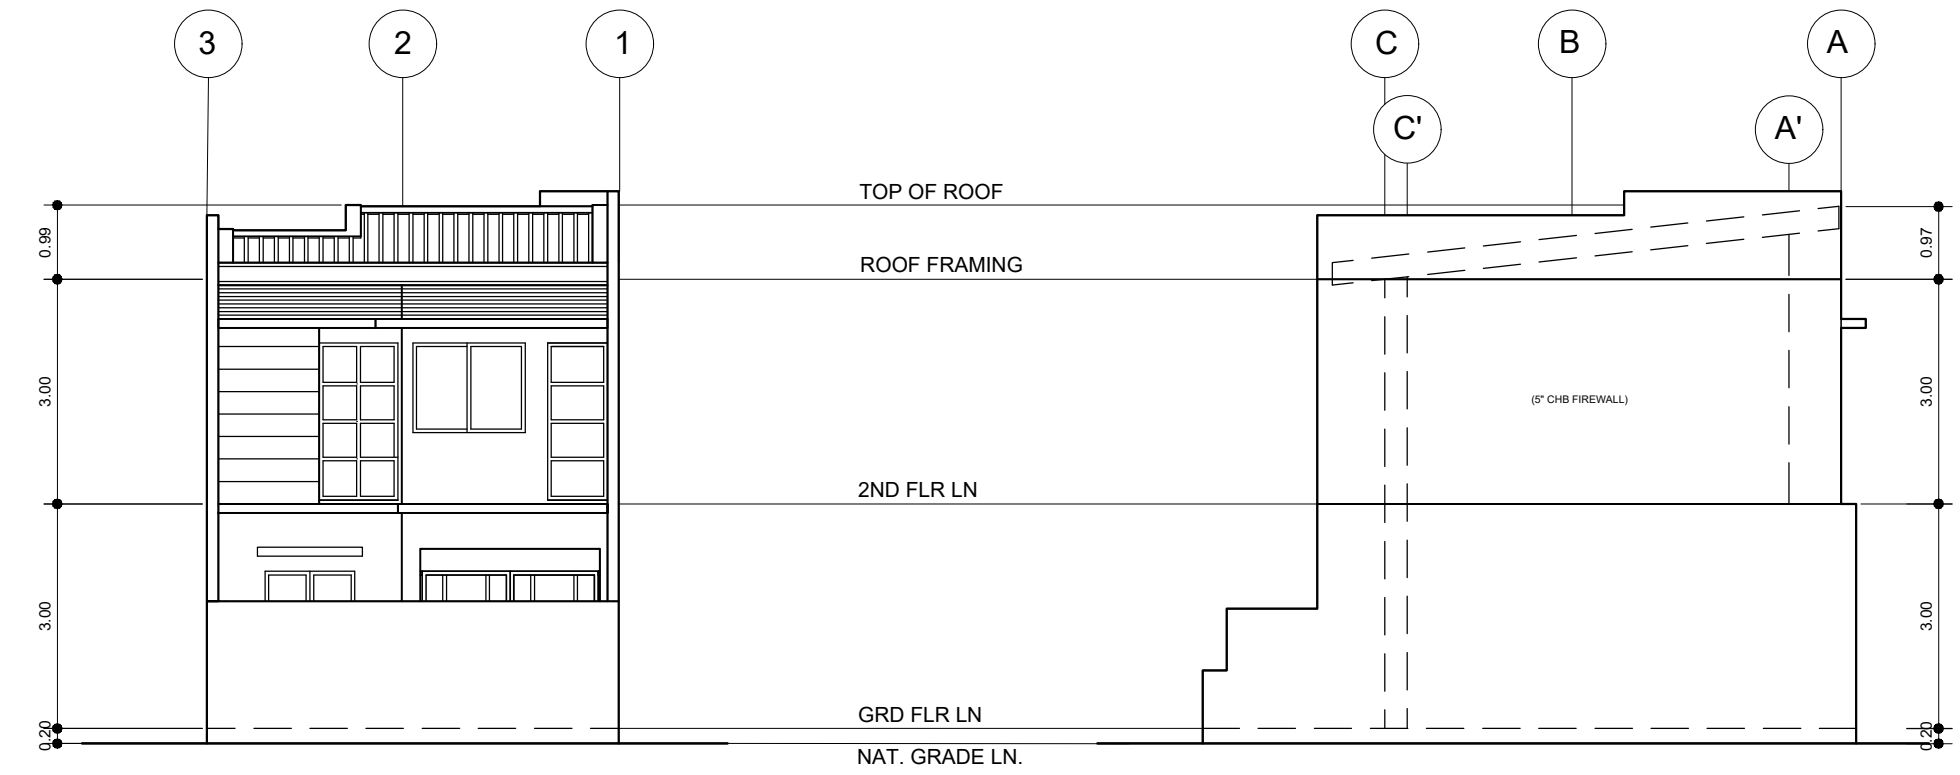

**REAR ELEVATION**  
 SCALE 1 : 100 MTS

**LEFT SIDE ELEVATION**  
 SCALE 1 : 100 MTS

	PROJECT TITLE / LOCATION :	OWNER :	SHEET CONTENT			REVISION / S :	DRAWN BY :	SHT NO.
							DESIGN BY :	
							CHECK BY :	
							DATE :	
				PTR :	TIN :			
				DATE :	REG NO .			