

**PROPOSED ROOF COVER PLAN FOR**

CLIENT:

**JG2PRODUCTION**


LOCATION:

CONSULTANT:

**VICTORY HOMES**

**( architects, builders, structural engineers. )**

DATE: SEP. 2024

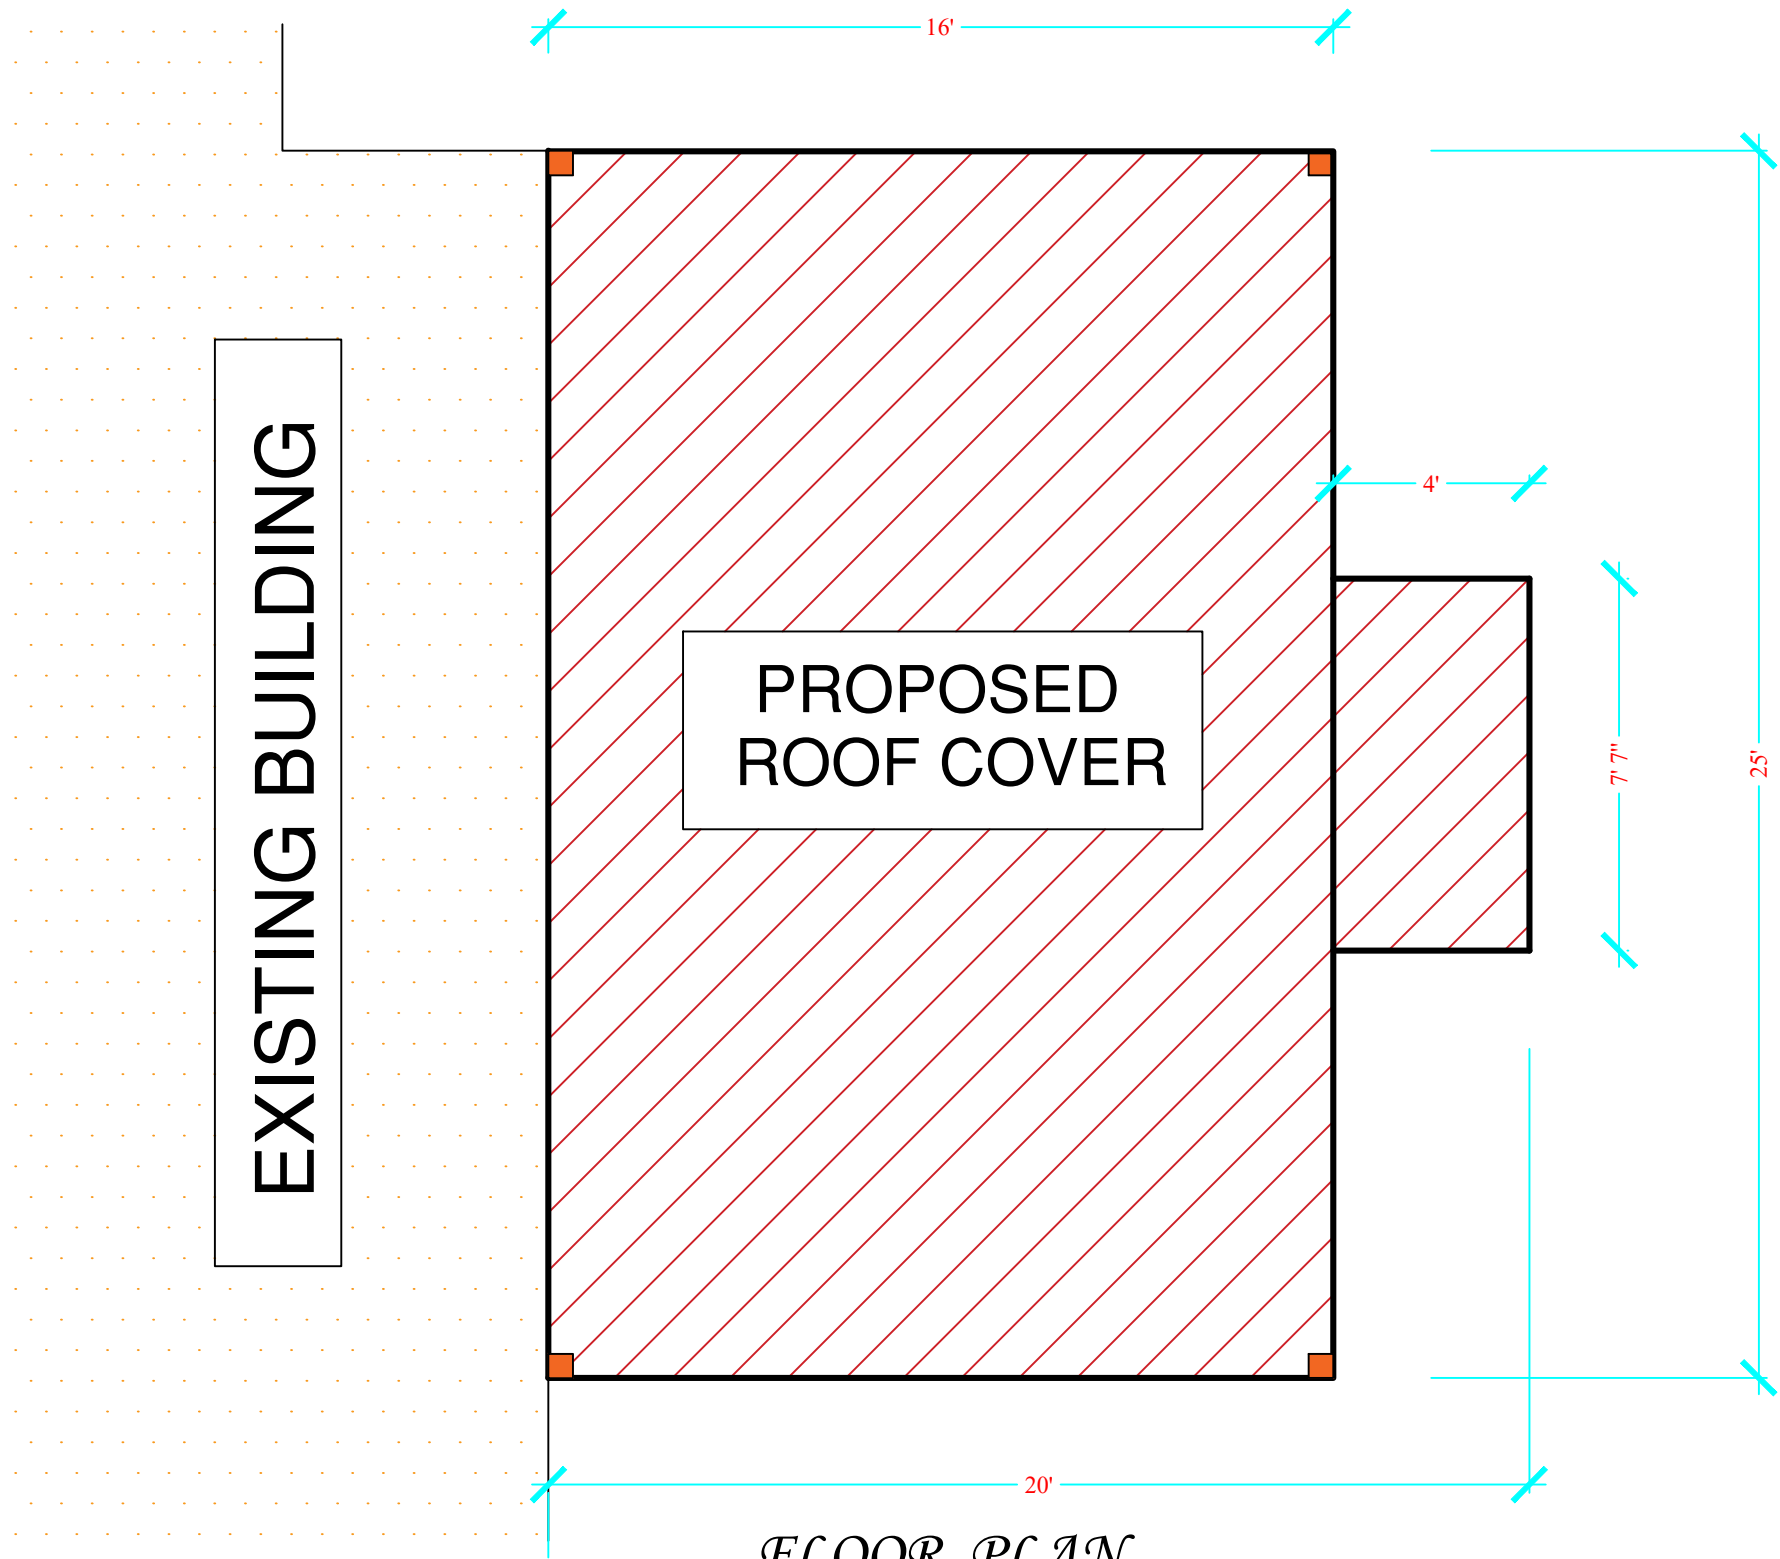

Consultant:

**VICTORY HOMES**

PROJECT TITLE

PROPOSED ROOF COVER PLAN FOR

JG2PRODUCTION

DATE	SEP. 2024
DESIGNED	
DRAWN	
CHECKED	

SHEET TITLE

FLOOR PLAN


SCALE

1:100

REF. NO

1

PROJECT ARCHITECT

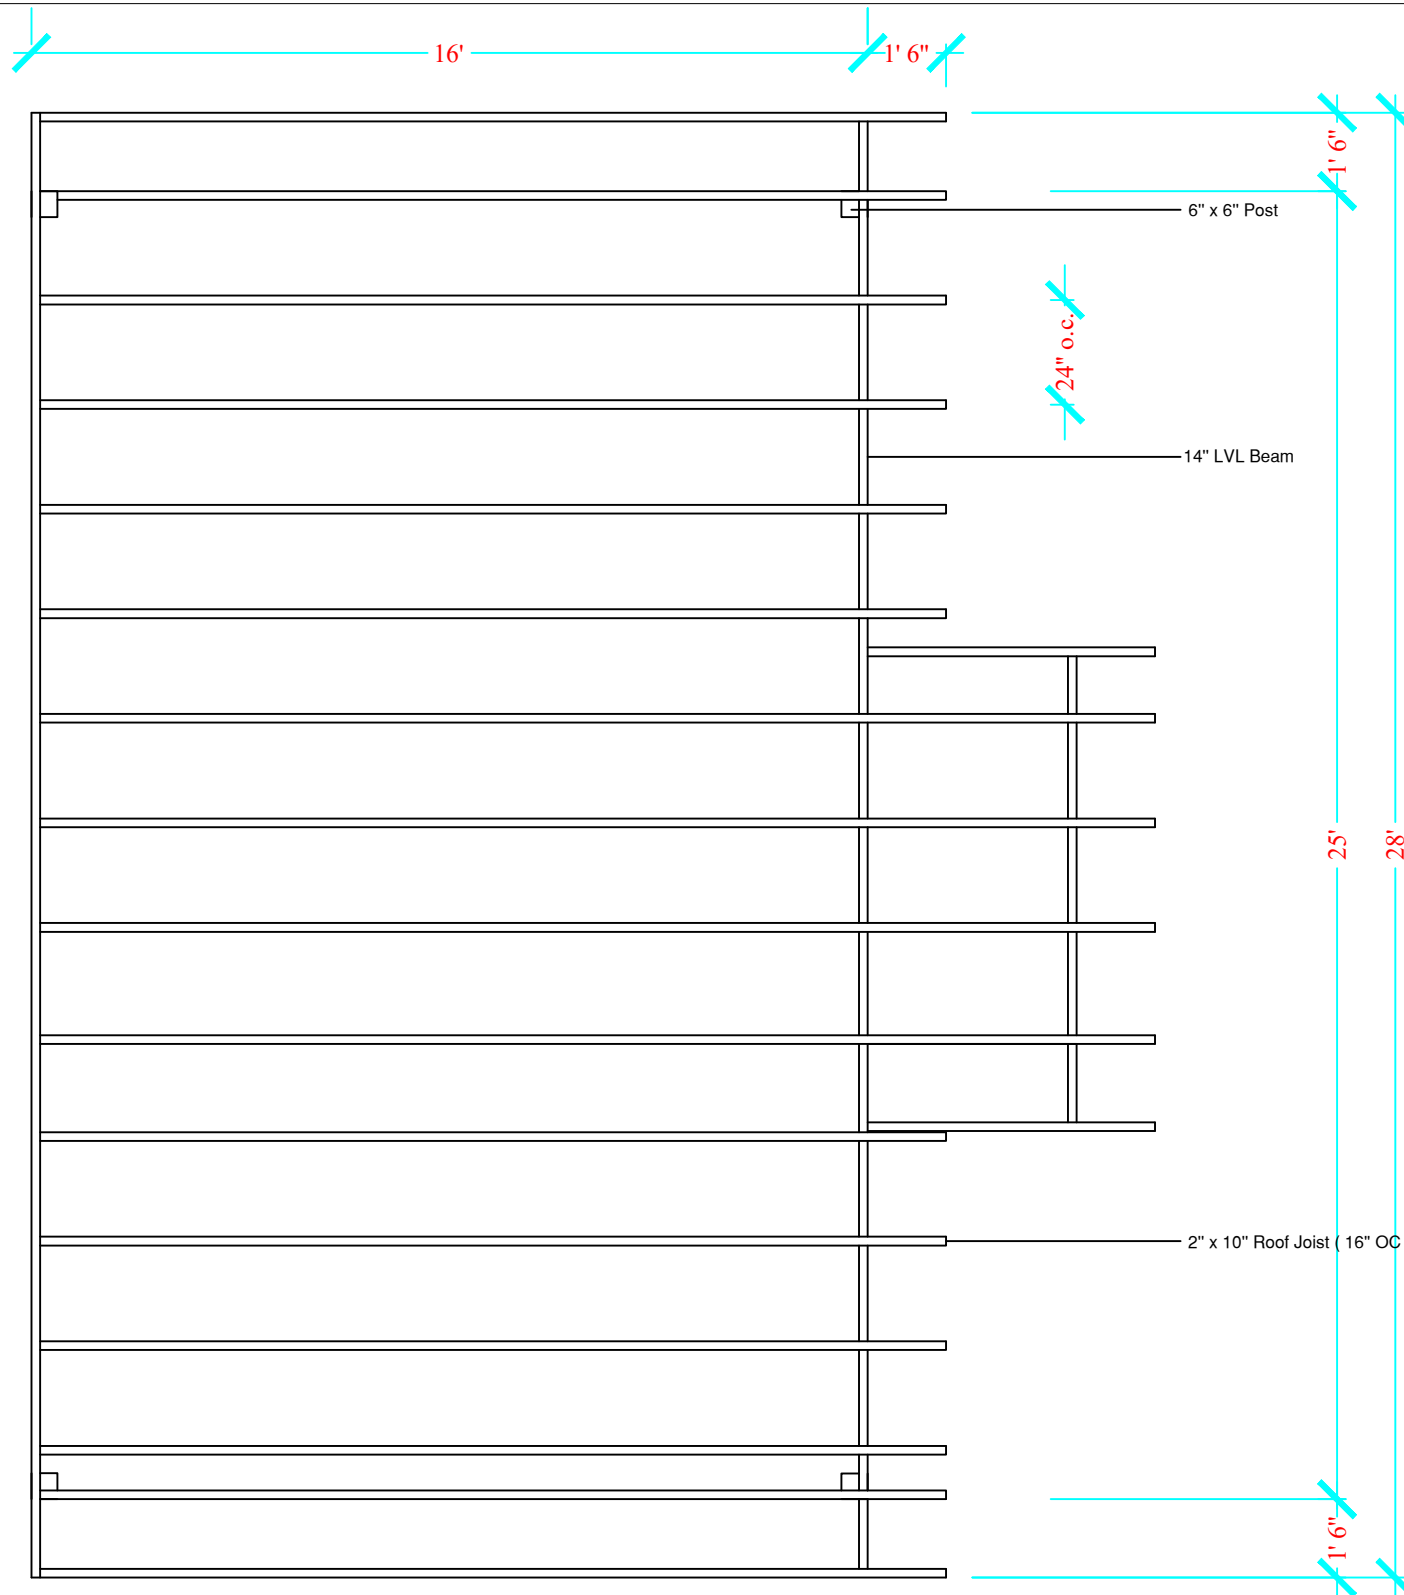

**ROOF PLAN**

Consultant:

**VICTORY HOMES**

PROJECT TITLE

PROPOSED ROOF COVER PLAN FOR

JG2PRODUCTION

DATE	SEP. 2024
DESIGNED	
DRAWN	
CHECKED	

SHEET TITLE

ROOF PLAN


SCALE

1:100

REF. NO

2

PROJECT ARCHITECT

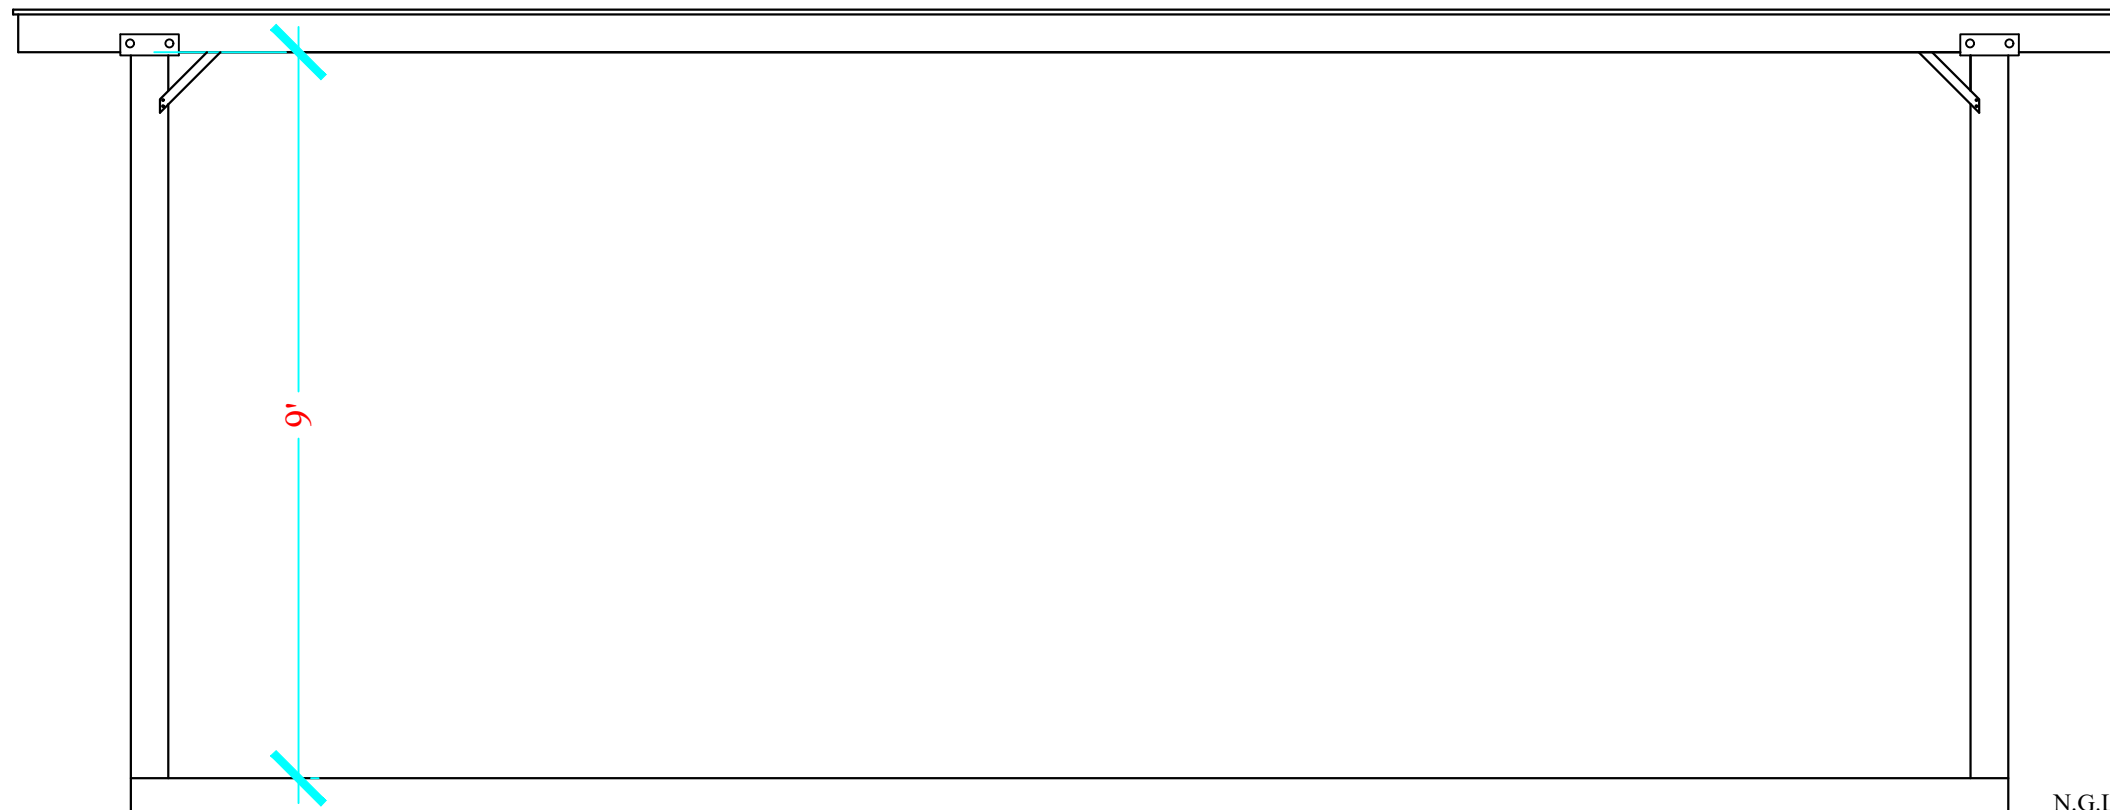


N.G.L

 *APPROACH VIEW*

Consultant:

PROJECT ARCHITECT	<b>VICTORY HOMES</b>		<b>PROPOSED ROOF COVER PLAN FOR JG2PRODUCTION</b>		DATE	SEP. 2024	SHEET TITLE  ELEVATION		SCALE	REF. NO  3	
					DESIGNED				1:100		
					DRAWN						
					CHECKED						

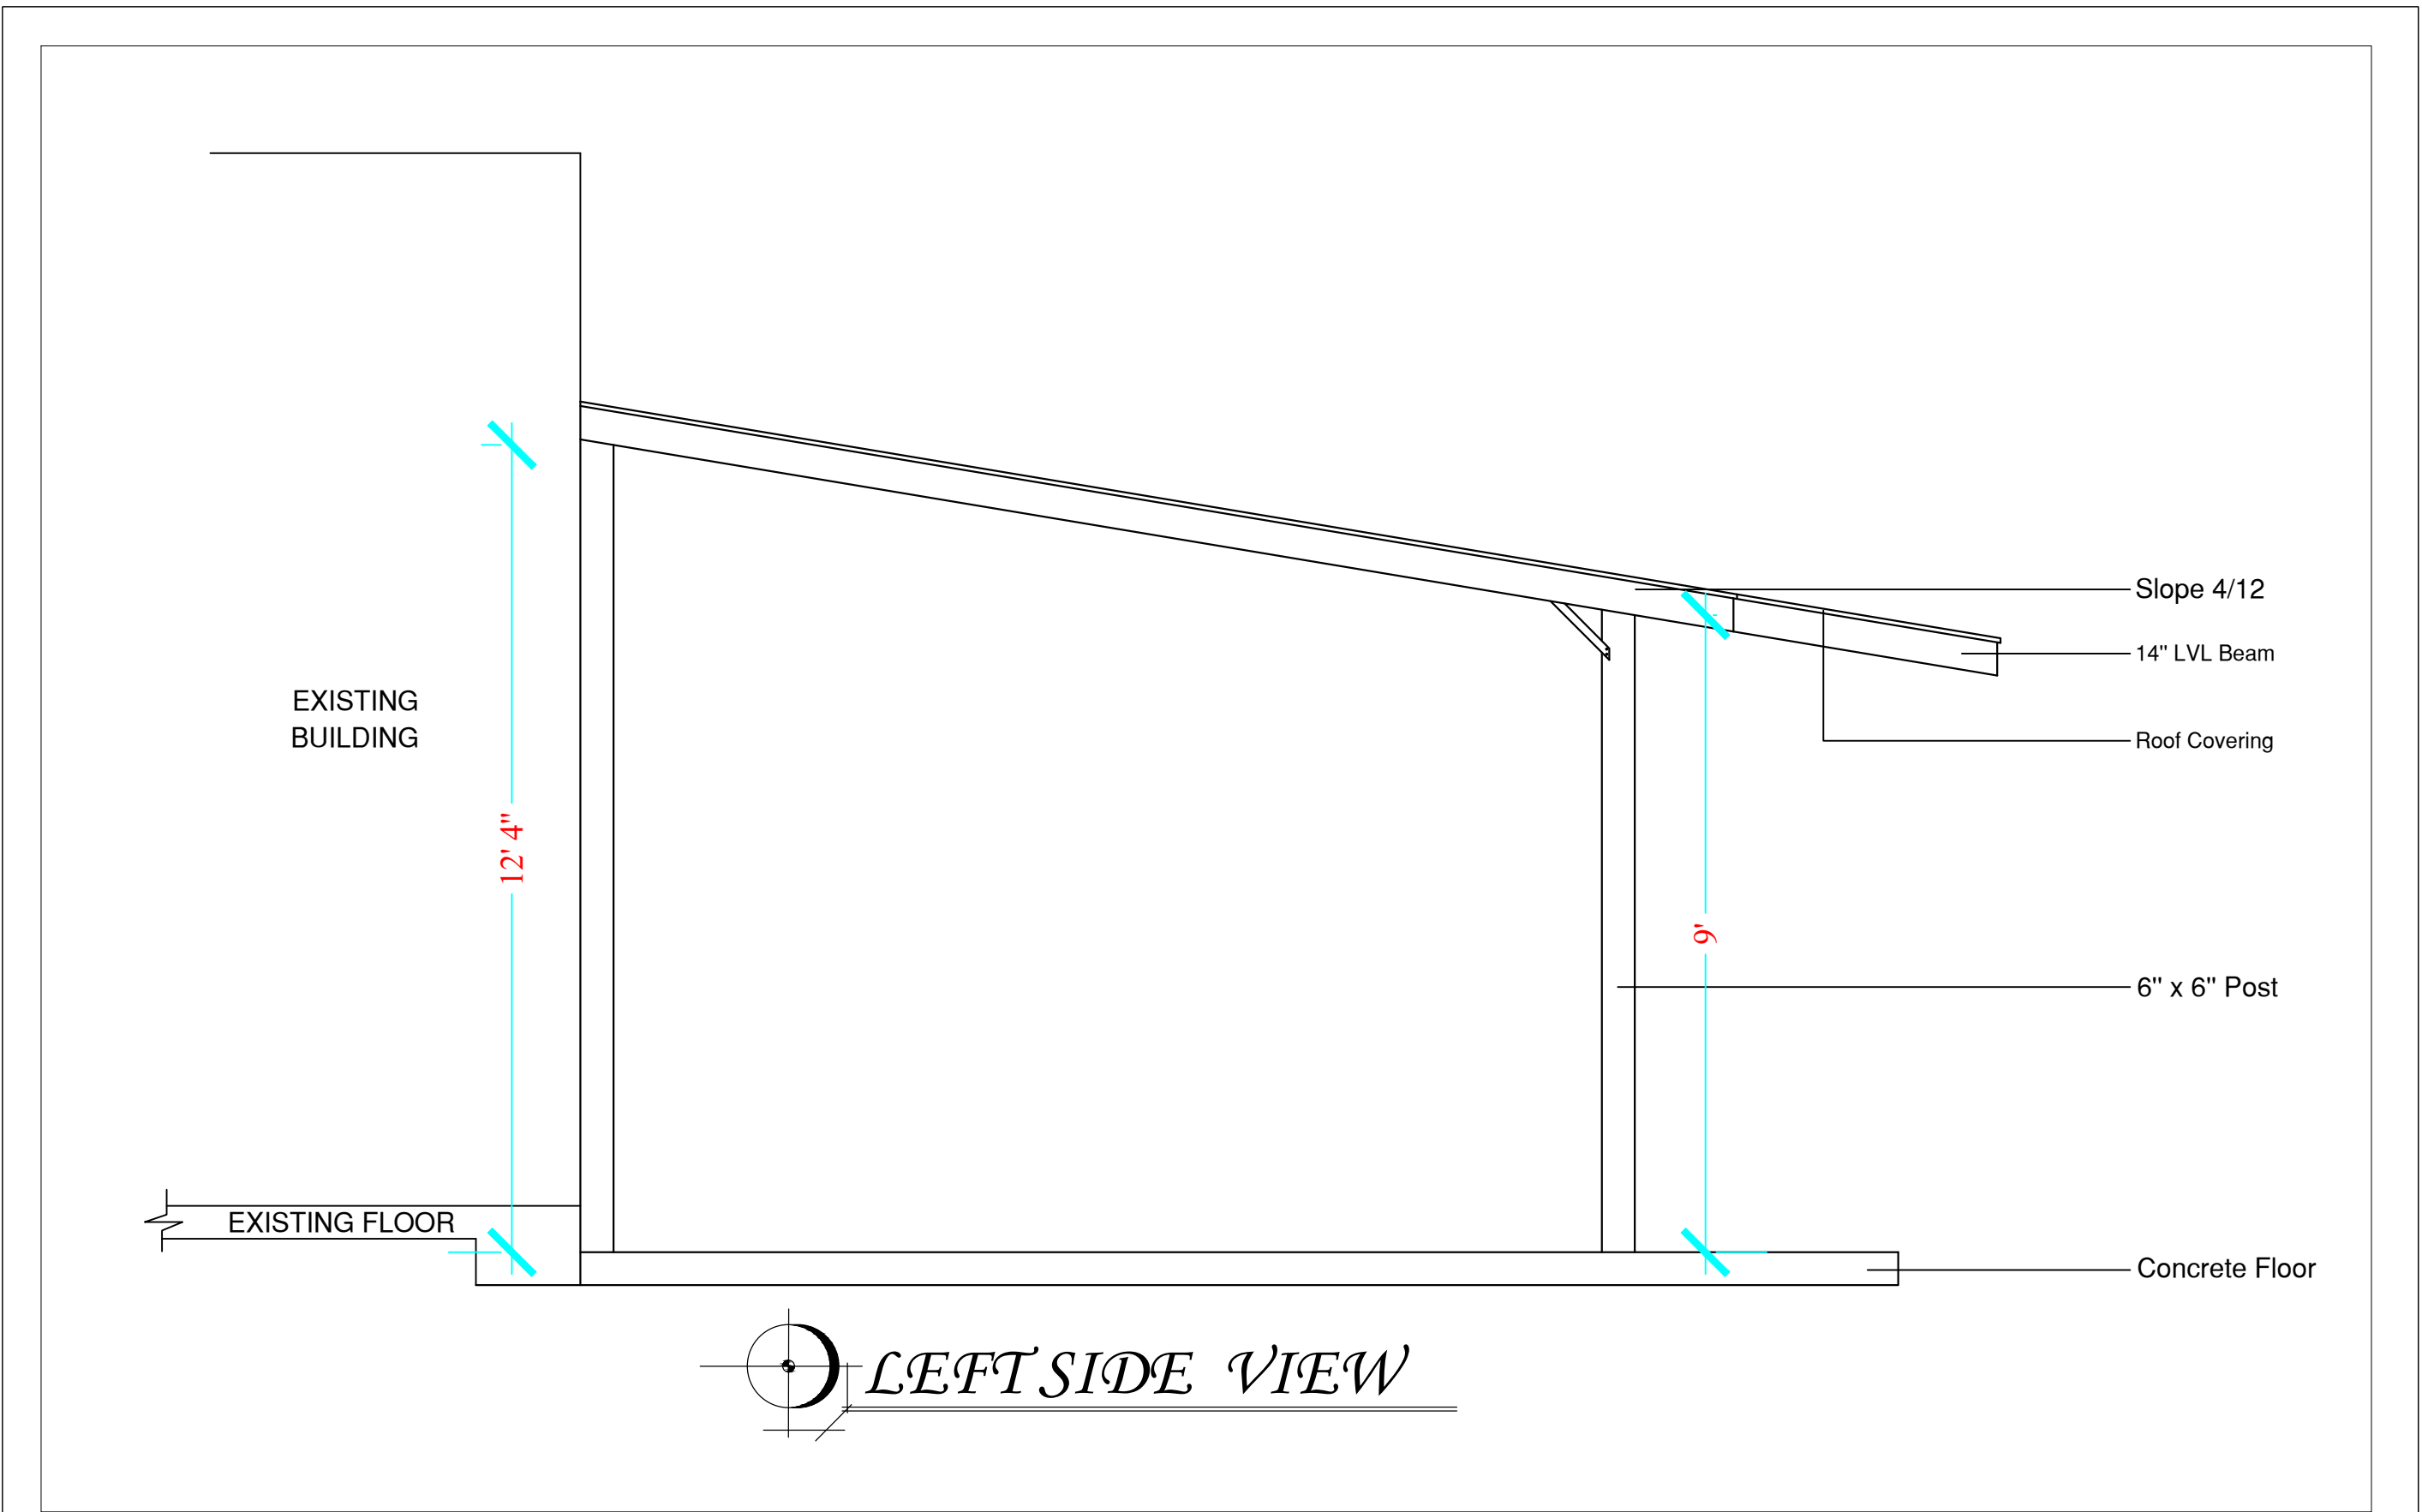


**LEFT SIDE VIEW**

Consultant:

PROJECT ARCHITECT	<b>VICTORY HOMES</b>	PROJECT TITLE	<b>PROPOSED ROOF COVER PLAN FOR</b> <b>JG2PRODUCTION</b>		DATE	SEP. 2024	SHEET TITLE	SCALE	REF. NO
				DESIGNED		ELEVATION	1:100	4	
				DRAWN					
				CHECKED					




*REAR VIEW*

Consultant:

**VICTORY HOMES**

PROJECT TITLE

**PROPOSED ROOF COVER PLAN FOR**


**JG2PRODUCTION**

DATE	SEP. 2024
DESIGNED	
DRAWN	
CHECKED	

SHEET TITLE	SCALE
ELEVATION	1:100

REF. NO
5

PROJECT ARCHITECT

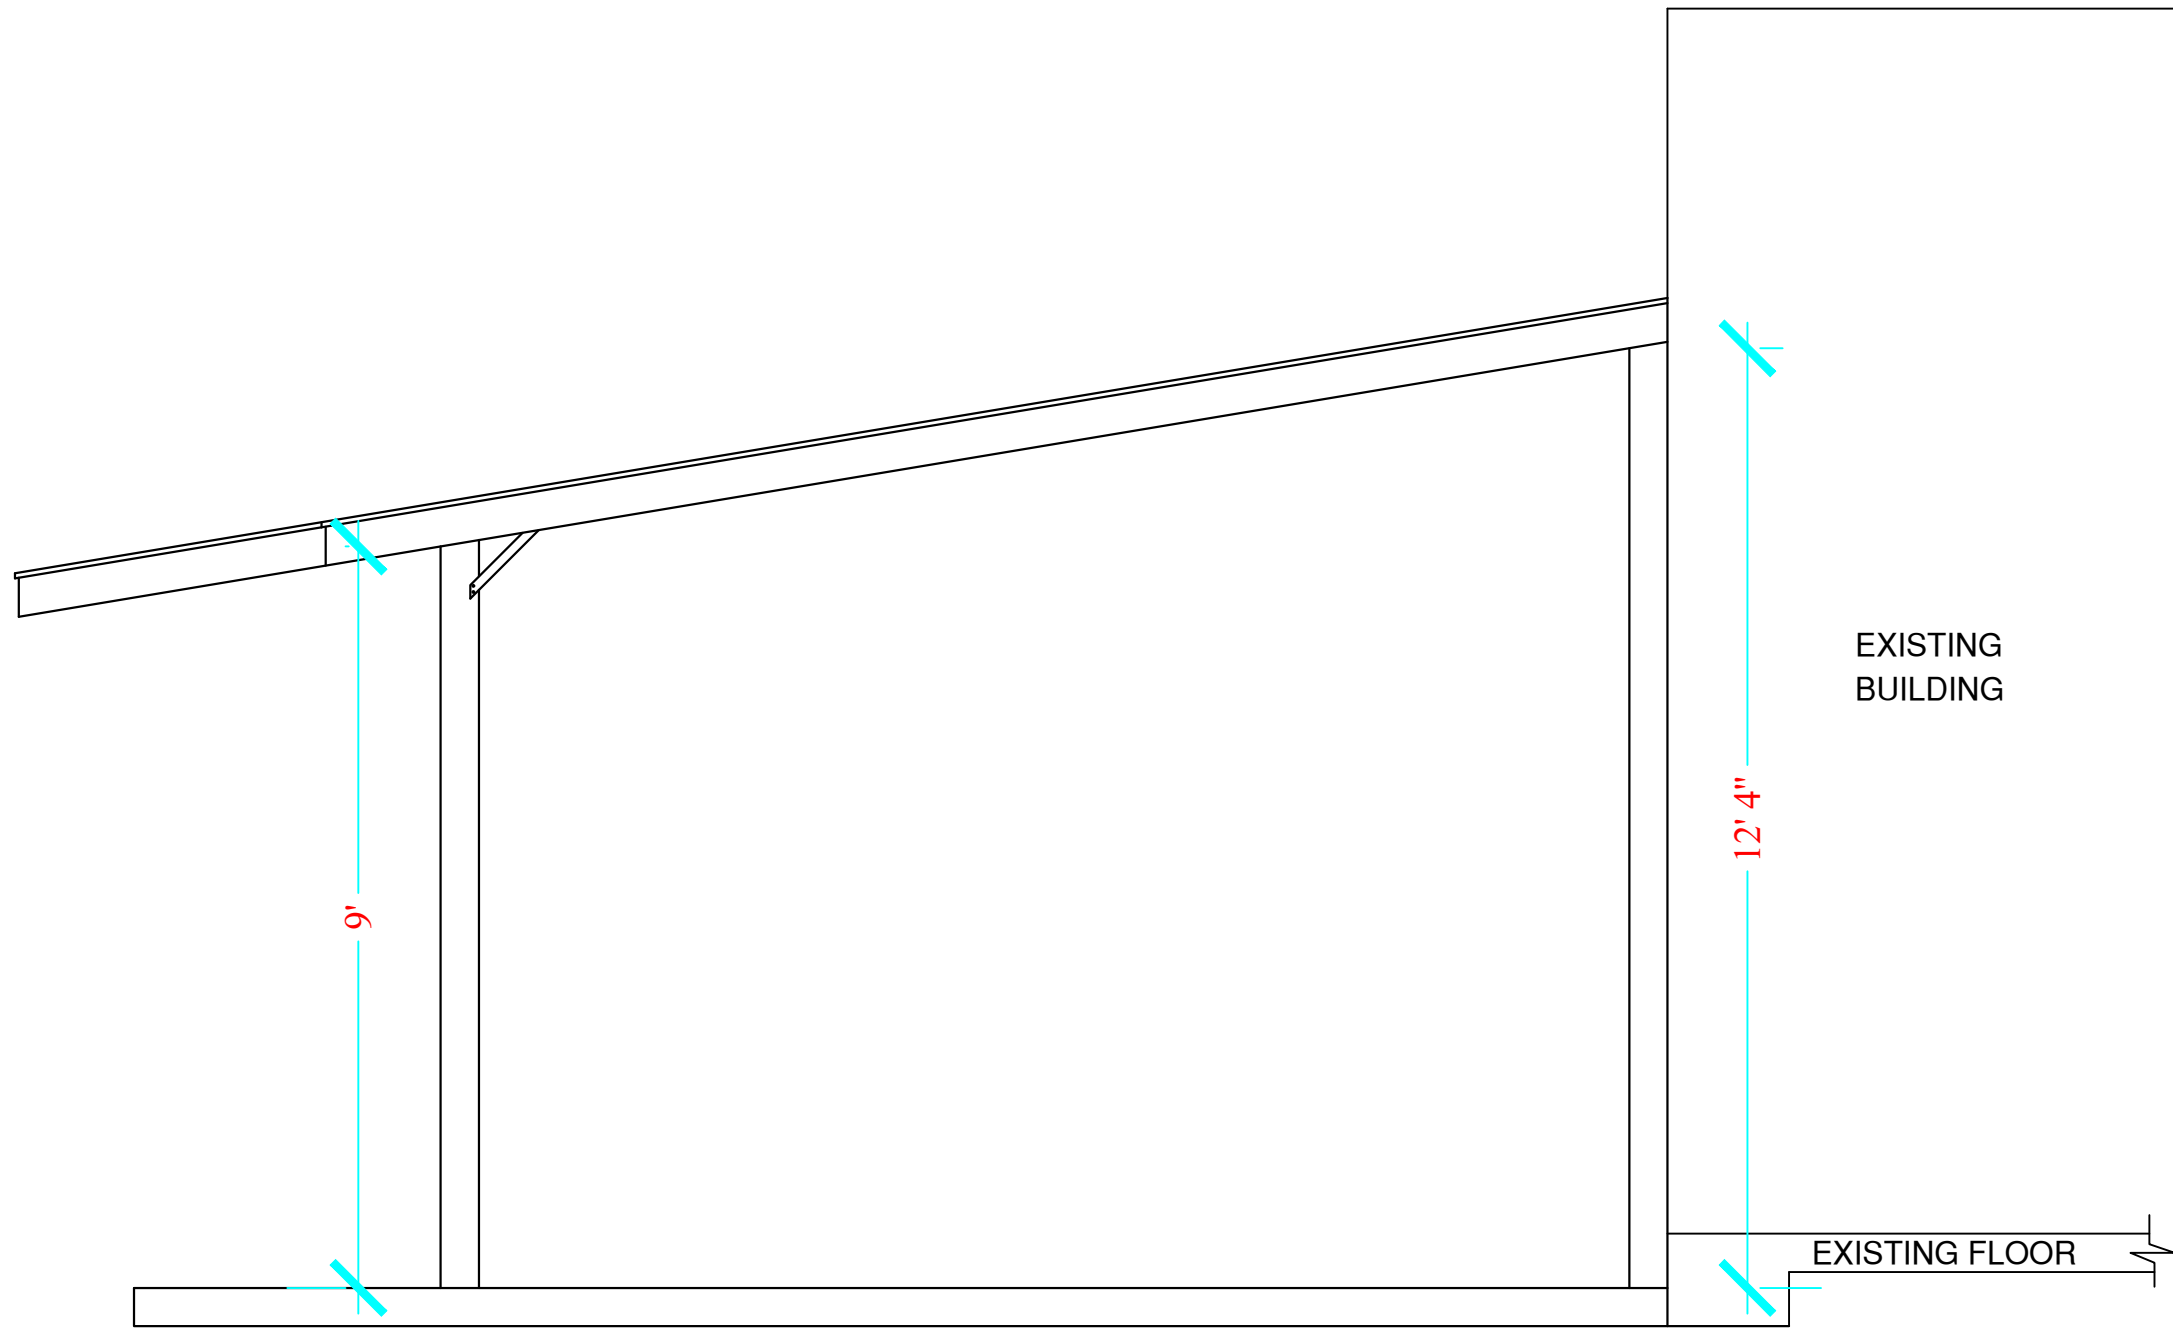

 **RIGHTSIDE VIEW**

Consultant:

**VICTORY HOMES**

PROJECT TITLE

**PROPOSED ROOF COVER PLAN FOR**

**JG2PRODUCTION**

DATE	SEP. 2024
DESIGNED	
DRAWN	
CHECKED	

SHEET TITLE

ELEVATION

SCALE

1:100

REF. NO

6

PROJECT ARCHITECT