

TO THE BEST OF MY KNOWLEDGE THESE PLANS ARE DRAWN TO COMPLY WITH OWNER'S AND/OR BUILDER'S SPECIFICATIONS AND ANY CHANGES MADE ON THEM AFTER PRINTS ARE MADE WILL BE DONE AT THE OWNER'S/BUILDER'S EXPENSE AND RESPONSIBILITY. THE CONTRACTOR SHALL VERIFY ALL DIMENSIONS AND ENCLOSED DRAWING.DUNA MAZZA-MAY IS NOT LIABLE FOR ERRORS ONCE CONSTRUCTION HAS BEGUN.WHILE EVERY EFFORT HAS BEEN MADE IN THE PREPARATION OF THIS PLAN TO AVOID MISTAKES,THE MAKER CAN NOT GUARANTEE AGAINST HUMAN ERRORS. THE CONTRACTOR OF THE JOB MUST CHECK ALL DIMENSIONS AND OTHER DETAILS PRIOR TO CONSTRUCTION AND BE SOLELY RESPONSIBLE THEREAFTER.

DUNA MAZZA
Design Consulting

1309 E 3rd Ave, Suite 27
Durango, CO 81301

Email: dunamazza@gmail.com

Phone: 646 204 8927

WRIGHT A-FRAME RESIDENCE

I90 SNOWBIRD COURT,
BAYFIELD, CO.



1 3D View 1

AREA CALCULATIONS

TOTAL FINISHED: 1497.3 SQ.FT

LEGAL DESCRIPTION

PARCEL SIZE:XX ACRES

PARCEL NUMBER:

PLANNING DISTRICT:DURANGO DISTRICT

Sheet List	
Sheet Name	Sheet Number

SITE PLAN	A100
1ST FL PLAN	A101
2ND FL PLAN	A102
ROOF FRAMING PLAN	A104
FOUNDATION PLAN	A103
2ND FL FRAMING	A106
SECTION 1	A107
SECTION 2	A108
FRONT ELEVATION	A109
RIGHT ELEVATION	A110
LEFT ELEVATION	A111
REAR ELEVATION	A112
DETAILS	A113
SCHEDULES	A114
1ST FL ELECTRICAL	E101
2ND FL ELECTRICAL	E102
1ST FL PLUMBING	P101
2ND FL PLUMBING	P102
FRONT PAGE	A001
3D	A115
LEGEND	A114.1
DETAILS 2	A113.1
SECTION 3	A108.1
SECTION 4	A108.2
SECTION 5	A108.3
SECTION 6	A108.4
SECTION 7	A107.1
SECTION 8	A107.2
SECTION 9	A107.3
SECTION 10	A107.4
SECTION 11	A107.5

PROJECT TEAM

OWNERS:
SARAH WRIGHT

DESIGN CONSULTANT:
DUNA MAZZA-MAY
1309 E 3RD AVE, SUITE 27
DURANGO, CO 81301

GENERAL CONTRACTOR:
FJ CONSTRUCTION

JURISDICTION/UTILITIES

BUILDING DEPARTMENT /INSPECTIONS:
LA PLATA COUNTY
1060E. SECOND AVENUE
DURANGO, CO8130
970.382.6250

ELECTRICAL INSPECTIONS:
COLORADO STATE ELECTRICAL INSPECTOR
1474 MAIN AVE.
P.O. BOX 1946
DURANGO, CO, 81301

ELECTRICAL SERVICE:
LA PLATA ELECTRIC ASSOCIATION
45 STEWART ST.
P.O.BOX 2750
DURANGO, CO. 81301
970.247.5786

SEPTIC SERVICE:
SAN JUAN BASIN HEALTH
281 SAWYER DRIVE
DURANGO, CO. 81301
970.247.5702

WRIGHT A-FRAME
RESIDENCE

190 Snowbird Court, Bayfield, CO.

NOTE

CLIENT
SARAH WRIGHT

ARCHITECT
DUNA MAZZA

SHEET NAME
FRONT PAGE


SCALE

DATE
21/06/2024 11:54:17

SHEET NUMBER

A001

TO THE BEST OF MY KNOWLEDGE THESE PLANS ARE DRAWN TO COMPLY WITH OWNER'S AND/OR BUILDER'S SPECIFICATIONS AND ANY CHANGES MADE ON THEM AFTER PRINTS ARE MADE WILL BE DONE AT THE OWNER'S/BUILDER'S EXPENSE AND RESPONSIBILITY. THE CONTRACTOR SHALL VERIFY ALL DIMENSIONS AND ENCLOSED DRAWING.DUNA MAZZA-MAY IS NOT LIABLE FOR ERRORS ONCE CONSTRUCTION HAS BEGUN.WHILE EVERY EFFORT HAS BEEN MADE IN THE PREPARATION OF THIS PLAN TO AVOID MISTAKES,THE MAKER CAN NOT GUARANTEE AGAINST HUMAN ERRORS. THE CONTRACTOR OF THE JOB MUST CHECK ALL DIMENSIONS AND OTHER DETAILS PRIOR TO CONSTRUCTION AND BE SOLELY RESPONSIBLE THEREAFTER.

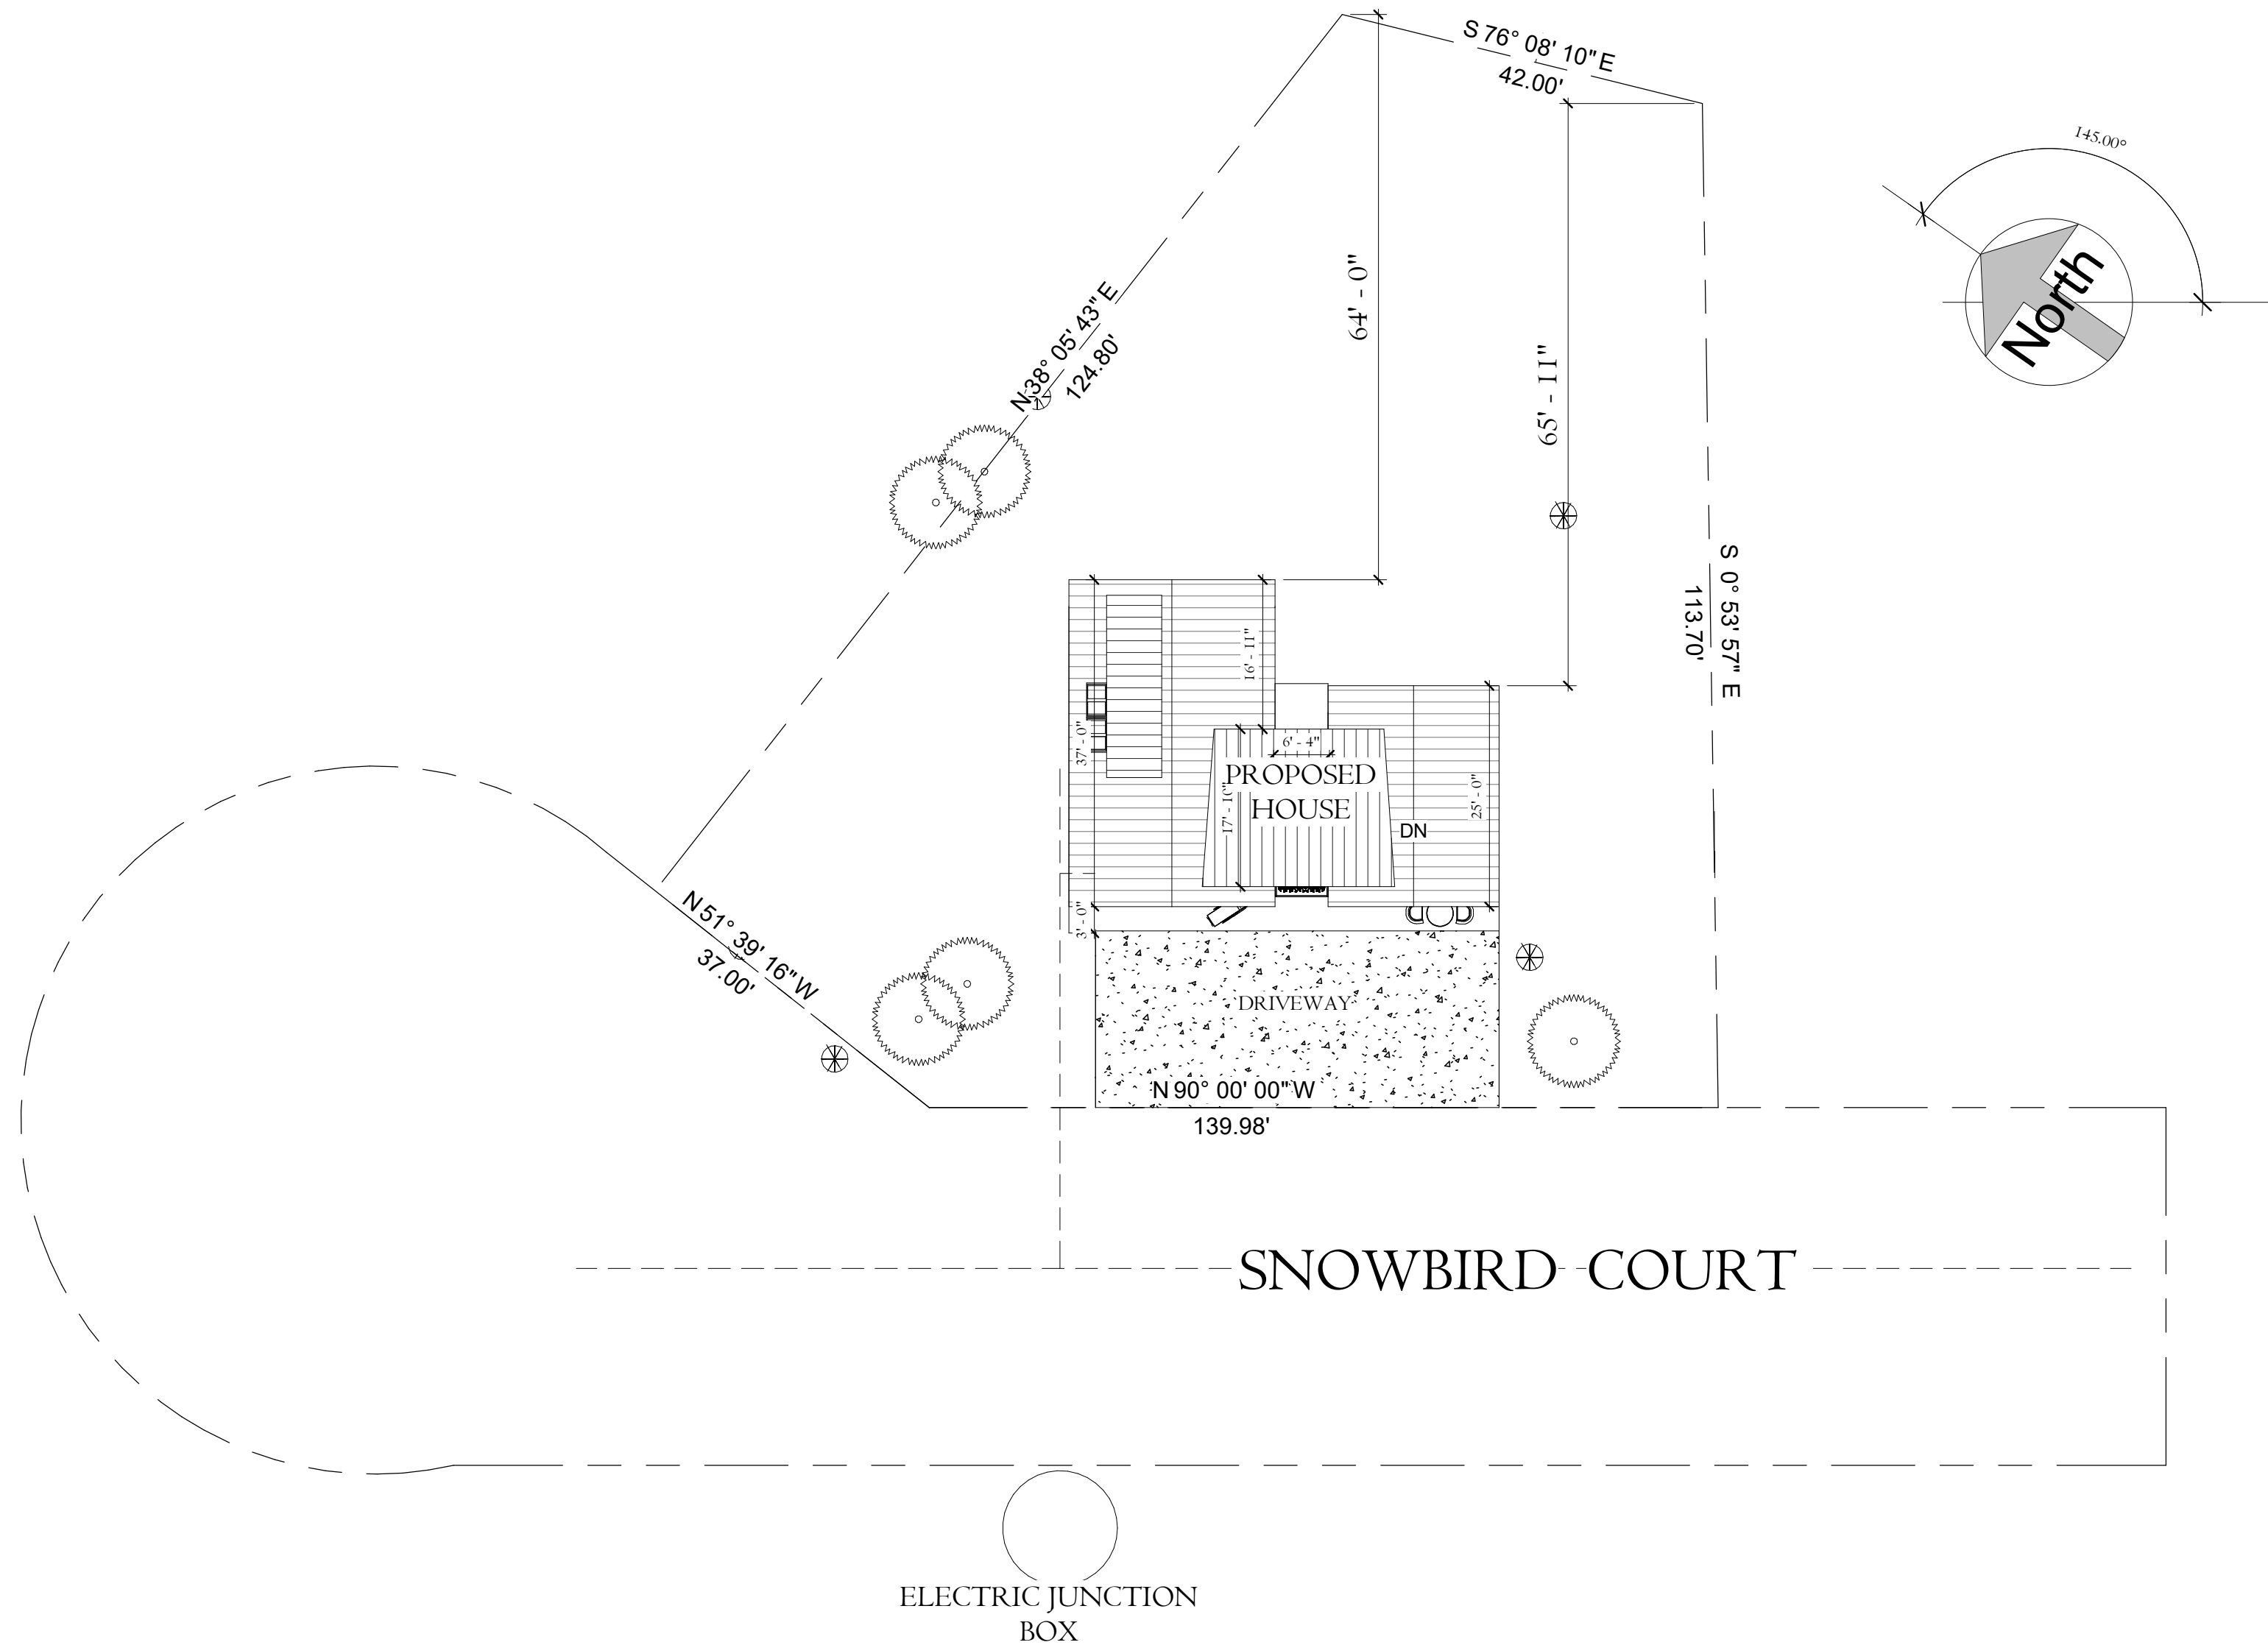

1 SITE PLAN
1/16" = 1'-0"

DUNA MAZZA
Design Consulting

1309 E 3rd Ave, Suite 27
Durango, CO 81301

Email: dunamazza@gmail.com

Phone: 646 204 8927

**WRIGHT A-FRAME
RESIDENCE**

190 Snowbird Court, Bayfield, CO.

NOTE

CLIENT
SARAH WRIGHT

ARCHITECT
DUNA MAZZA

SHEET NAME
SITE PLAN

SCALE
1/16" = 1'-0"

DATE
21/06/2024 11:54:25

SHEET NUMBER

A100

TO THE BEST OF MY KNOWLEDGE THESE PLANS ARE DRAWN TO COMPLY WITH OWNER'S AND/OR BUILDER'S SPECIFICATIONS AND ANY CHANGES MADE ON THEM AFTER PRINTS ARE MADE WILL BE DONE AT THE OWNER'S/BUILDER'S EXPENSE AND RESPONSIBILITY. THE CONTRACTOR SHALL VERIFY ALL DIMENSIONS AND ENCLOSED DRAWING.DUNA MAZZA-MAY IS NOT LIABLE FOR ERRORS ONCE CONSTRUCTION HAS BEGUN.WHILE EVERY EFFORT HAS BEEN MADE IN THE PREPARATION OF THIS PLAN TO AVOID MISTAKES,THE MAKER CAN NOT GUARANTEE AGAINST HUMAN ERRORS. THE CONTRACTOR OF THE JOB MUST CHECK ALL DIMENSIONS AND OTHER DETAILS PRIOR TO CONSTRUCTION AND BE SOLELY RESPONSIBLE THEREAFTER.

DUNA MAZZA
Design Consulting

1309 E 3rd Ave, Suite 27
Durango, CO 81301

Email: dunamazza@gmail.com

Phone: 646 204 8927

WRIGHT A-FRAME
RESIDENCE

190 Snowbird Court, Bayfield, CO.

NOTE

CLIENT
SARAH WRIGHT

ARCHITECT
DUNA MAZZA


SHEET NAME
1ST FL PLAN

SCALE
1/4" = 1'-0"

DATE
21/06/2024 11:54:29

SHEET NUMBER

A101

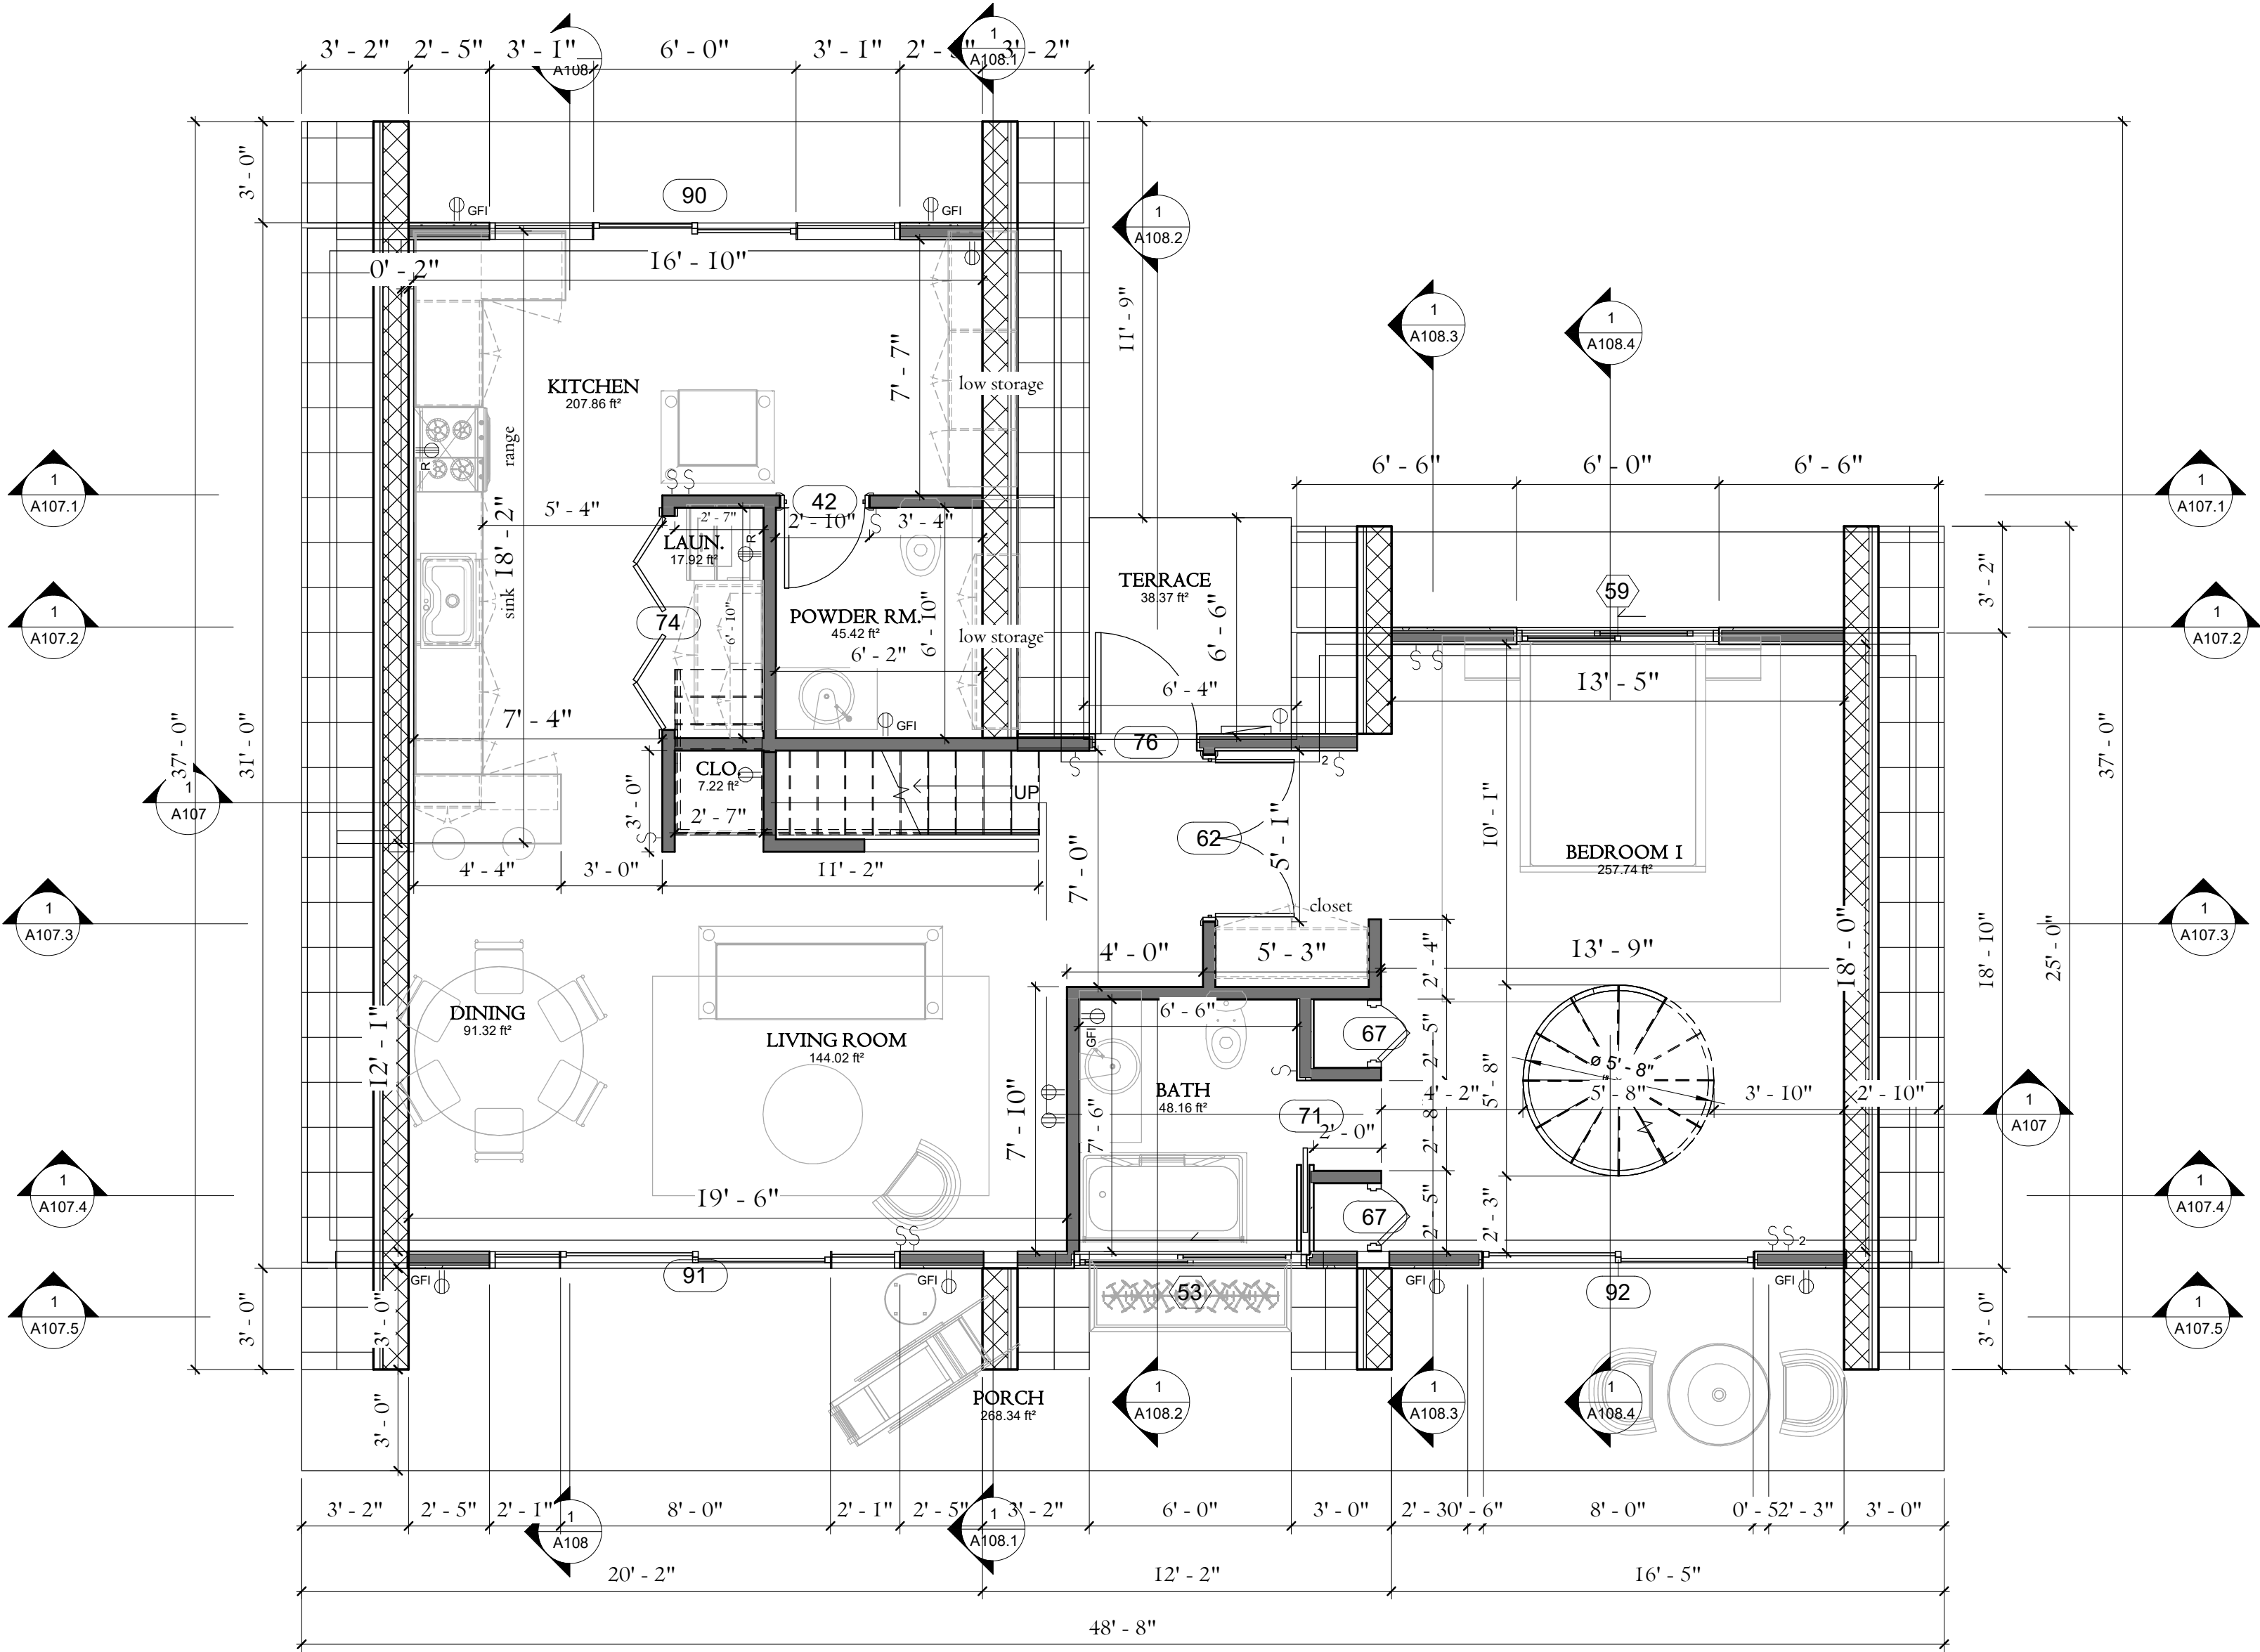

1 1ST FL
1/4" = 1'-0"

TO THE BEST OF MY KNOWLEDGE THESE PLANS ARE DRAWN TO COMPLY WITH OWNER'S AND/OR BUILDER'S SPECIFICATIONS AND ANY CHANGES MADE ON THEM AFTER PRINTS ARE MADE WILL BE DONE AT THE OWNER'S/BUILDER'S EXPENSE AND RESPONSIBILITY. THE CONTRACTOR SHALL VERIFY ALL DIMENSIONS AND ENCLOSED DRAWING.DUNA MAZZA-MAY IS NOT LIABLE FOR ERRORS ONCE CONSTRUCTION HAS BEGUN.WHILE EVERY EFFORT HAS BEEN MADE IN THE PREPARATION OF THIS PLAN TO AVOID MISTAKES,THE MAKER CAN NOT GUARANTEE AGAINST HUMAN ERRORS. THE CONTRACTOR OF THE JOB MUST CHECK ALL DIMENSIONS AND OTHER DETAILS PRIOR TO CONSTRUCTION AND BE SOLELY RESPONSIBLE THEREAFTER.

DUNA MAZZA
Design Consulting


1309 E 3rd Ave, Suite 27
Durango, CO 81301

Email: dunamazza@gmail.com

Phone: 646 204 8927

WRIGHT A-FRAME
RESIDENCE

190 Snowbird Court, Bayfield, CO.

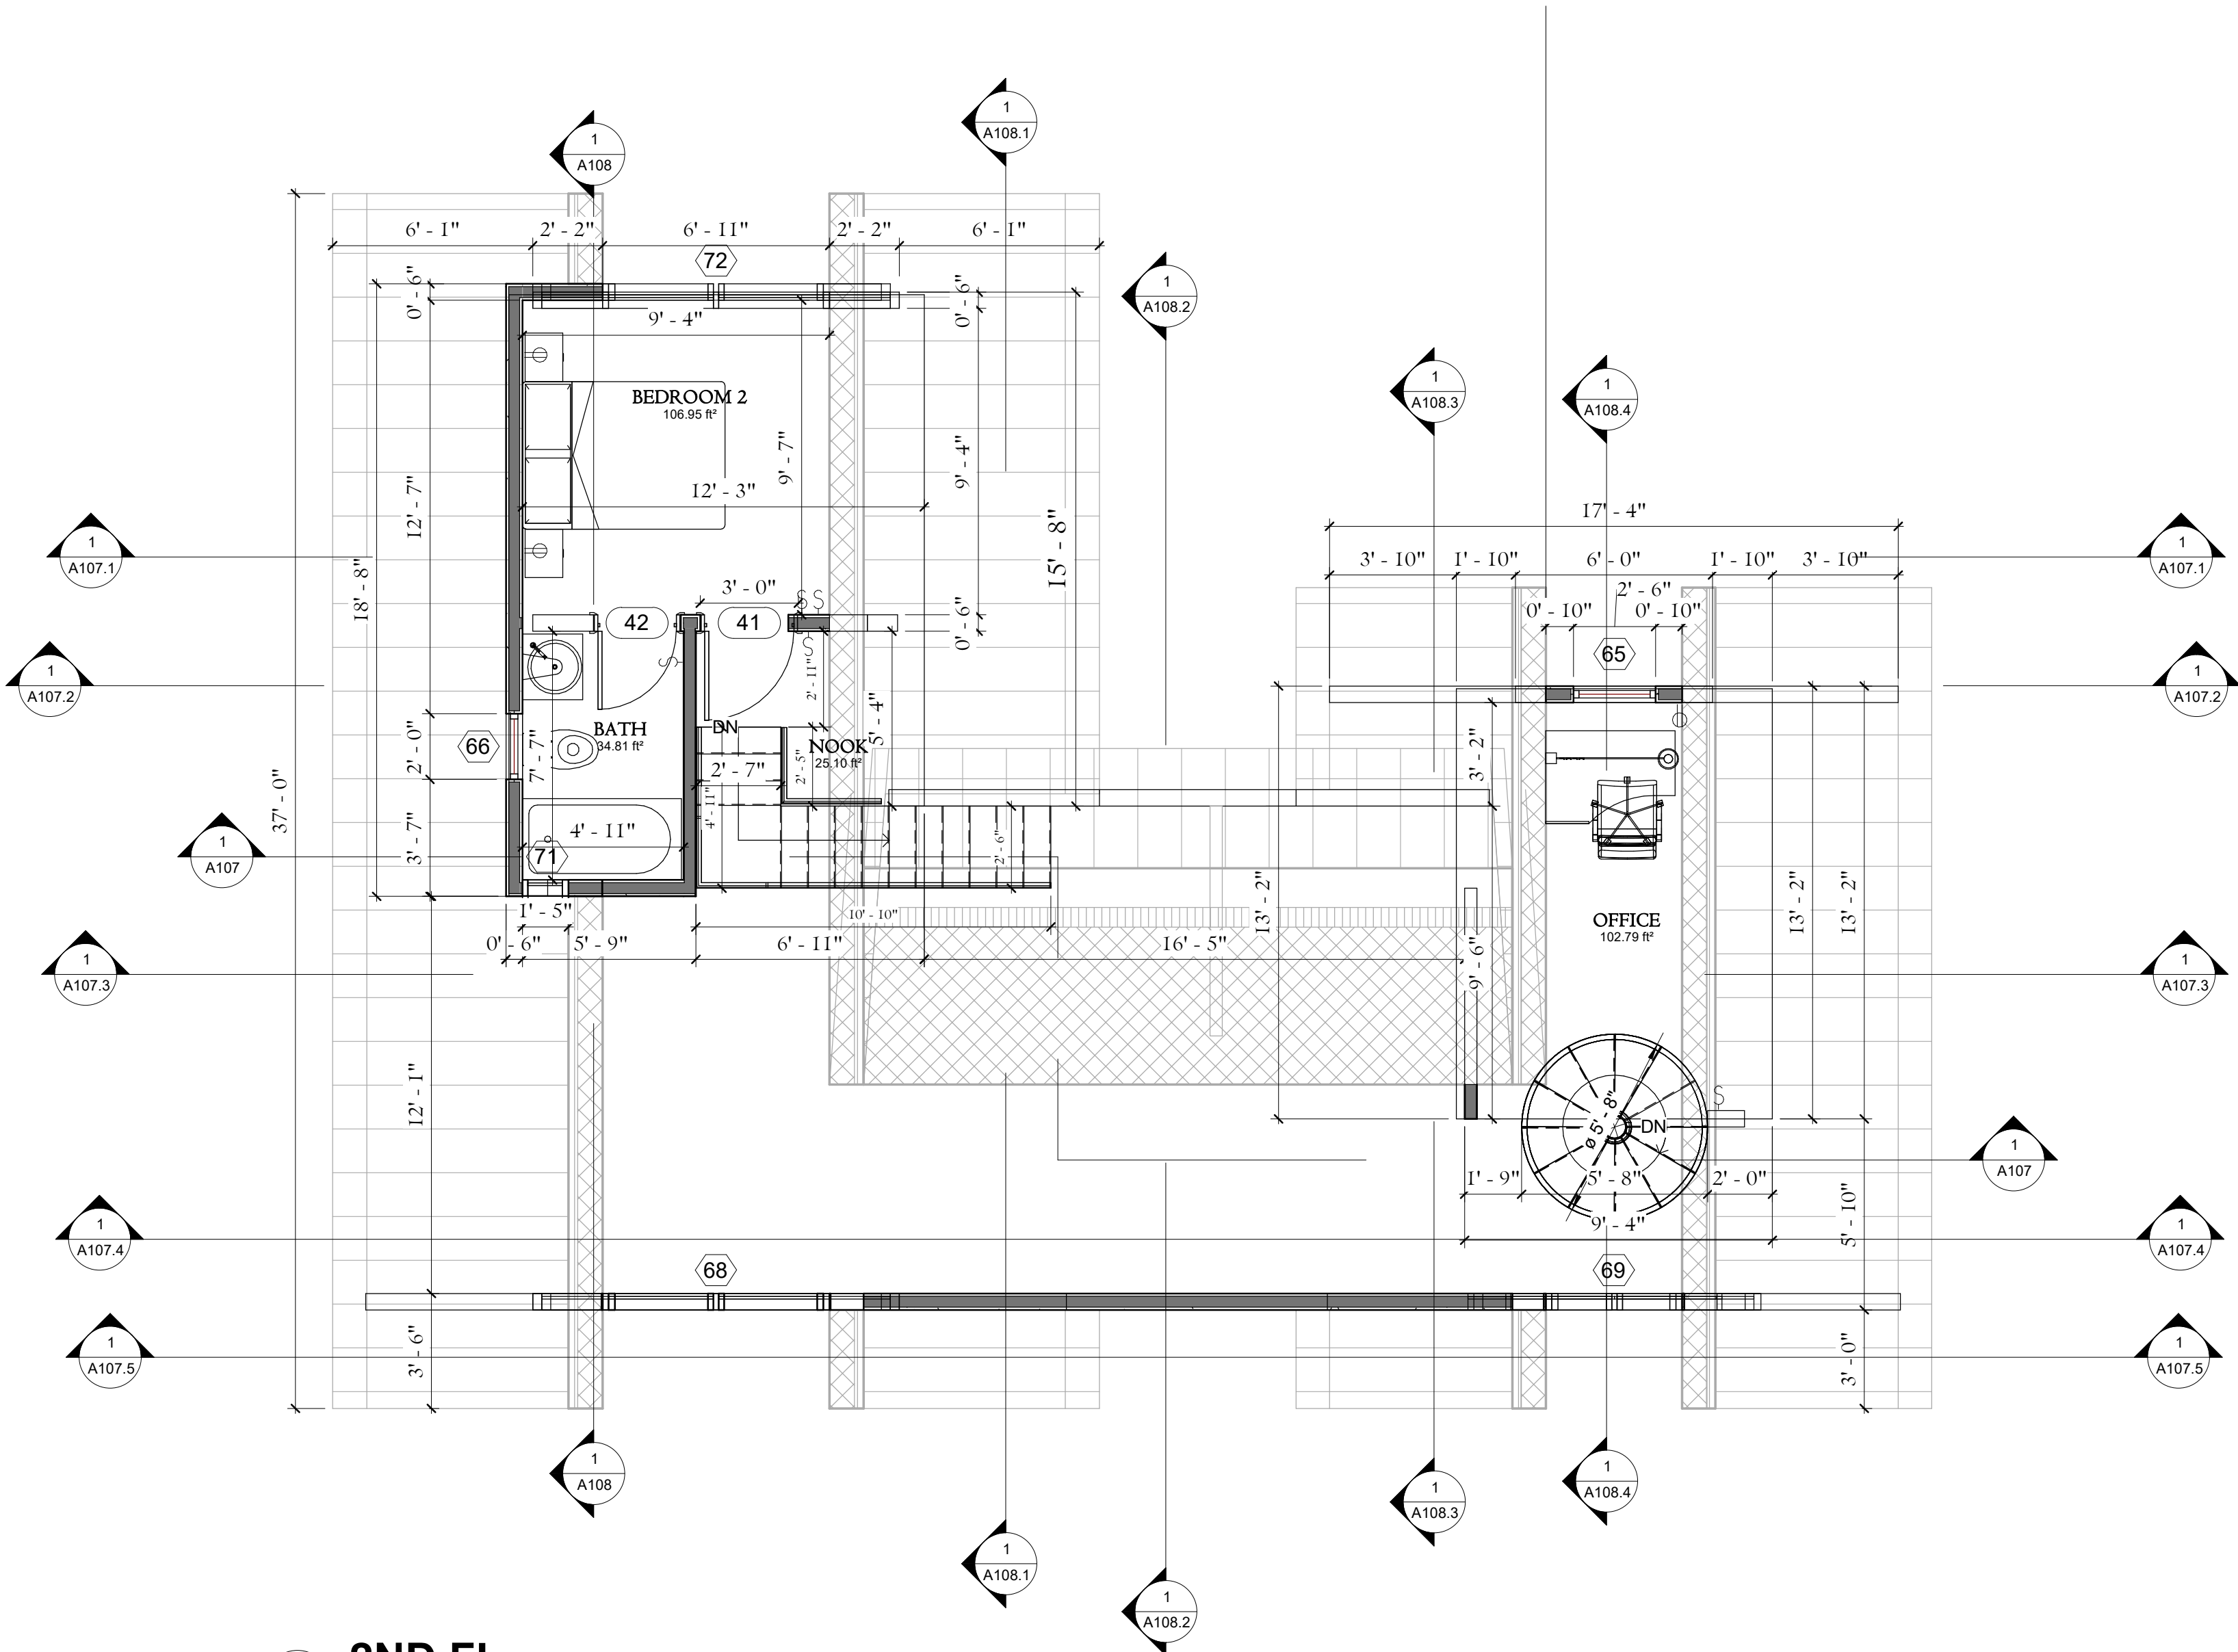

1 2ND FL
1/4" = 1'-0"

NOTE

CLIENT
SARAH WRIGHT

ARCHITECT
DUNA MAZZA

SHEET NAME
2ND FL PLAN

SCALE
1/4" = 1'-0"

DATE
21/06/2024 11:54:30

SHEET NUMBER

A102

TO THE BEST OF MY KNOWLEDGE THESE PLANS ARE DRAWN TO COMPLY WITH OWNER'S AND/OR BUILDER'S SPECIFICATIONS AND ANY CHANGES MADE ON THEM AFTER PRINTS ARE MADE WILL BE DONE AT THE OWNER'S/BUILDER'S EXPENSE AND RESPONSIBILITY. THE CONTRACTOR SHALL VERIFY ALL DIMENSIONS AND ENCLOSED DRAWING.DUNA MAZZA-MAY IS NOT LIABLE FOR ERRORS ONCE CONSTRUCTION HAS BEGUN.WHILE EVERY EFFORT HAS BEEN MADE IN THE PREPARATION OF THIS PLAN TO AVOID MISTAKES,THE MAKER CAN NOT GUARANTEE AGAINST HUMAN ERRORS. THE CONTRACTOR OF THE JOB MUST CHECK ALL DIMENSIONS AND OTHER DETAILS PRIOR TO CONSTRUCTION AND BE SOLELY RESPONSIBLE THEREAFTER.

DUNA MAZZA
Design Consulting


1309 E 3rd Ave, Suite 27
Durango, CO 81301

Email: dunamazza@gmail.com

Phone: 646 204 8927

WRIGHT A-FRAME
RESIDENCE

190 Snowbird Court, Bayfield, CO.

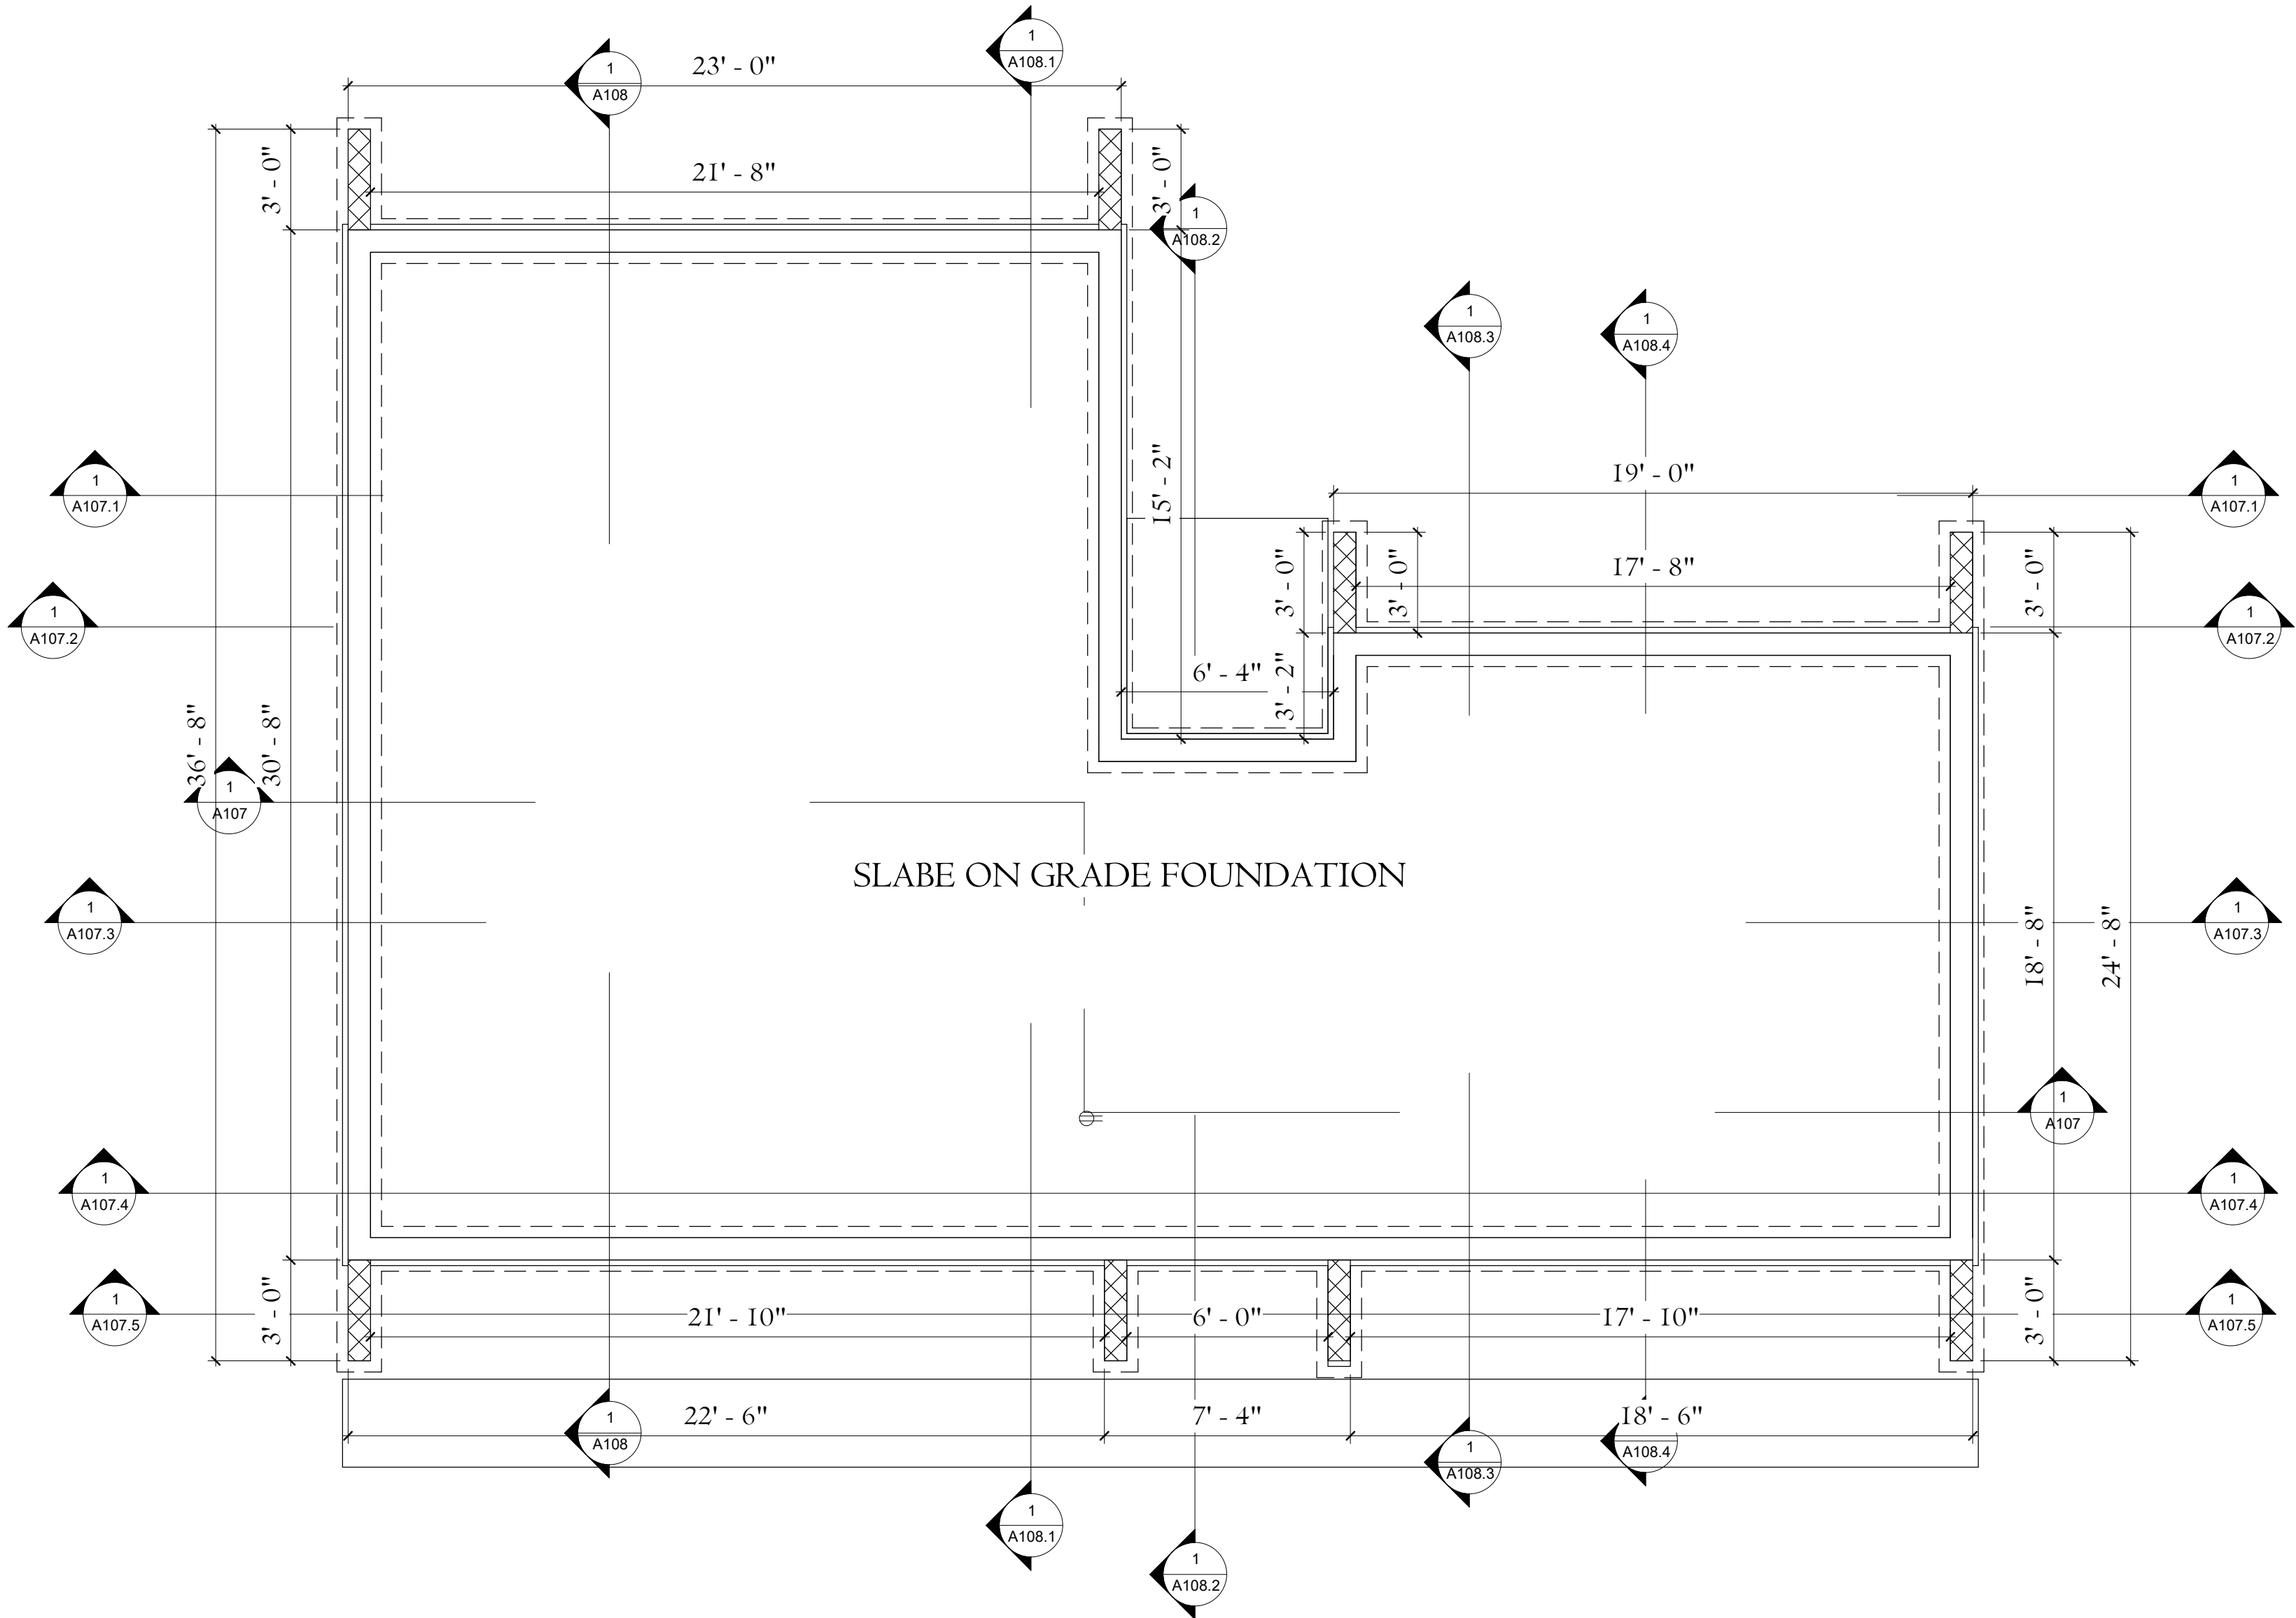

1 FOUNDATION PLAN
1/4" = 1'-0"

NOTE

CLIENT
SARAH WRIGHT

ARCHITECT
DUNA MAZZA

SHEET NAME
FOUNDATION PLAN

SCALE
1/4" = 1'-0"

DATE
21/06/2024 11:54:31

SHEET NUMBER

A103

TO THE BEST OF MY KNOWLEDGE THESE PLANS ARE DRAWN TO COMPLY WITH OWNER'S AND/OR BUILDER'S SPECIFICATIONS AND ANY CHANGES MADE ON THEM AFTER PRINTS ARE MADE WILL BE DONE AT THE OWNER'S/BUILDER'S EXPENSE AND RESPONSIBILITY. THE CONTRACTOR SHALL VERIFY ALL DIMENSIONS AND ENCLOSED DRAWING.DUNA MAZZA-MAY IS NOT LIABLE FOR ERRORS ONCE CONSTRUCTION HAS BEGUN.WHILE EVERY EFFORT HAS BEEN MADE IN THE PREPARATION OF THIS PLAN TO AVOID MISTAKES,THE MAKER CAN NOT GUARANTEE AGAINST HUMAN ERRORS. THE CONTRACTOR OF THE JOB MUST CHECK ALL DIMENSIONS AND OTHER DETAILS PRIOR TO CONSTRUCTION AND BE SOLELY RESPONSIBLE THEREAFTER.

DUNA MAZZA
Design Consulting


1309 E 3rd Ave, Suite 27
Durango, CO 81301

Email: dunamazza@gmail.com

Phone: 646 204 8927

WRIGHT A-FRAME
RESIDENCE

190 Snowbird Court, Bayfield, CO.

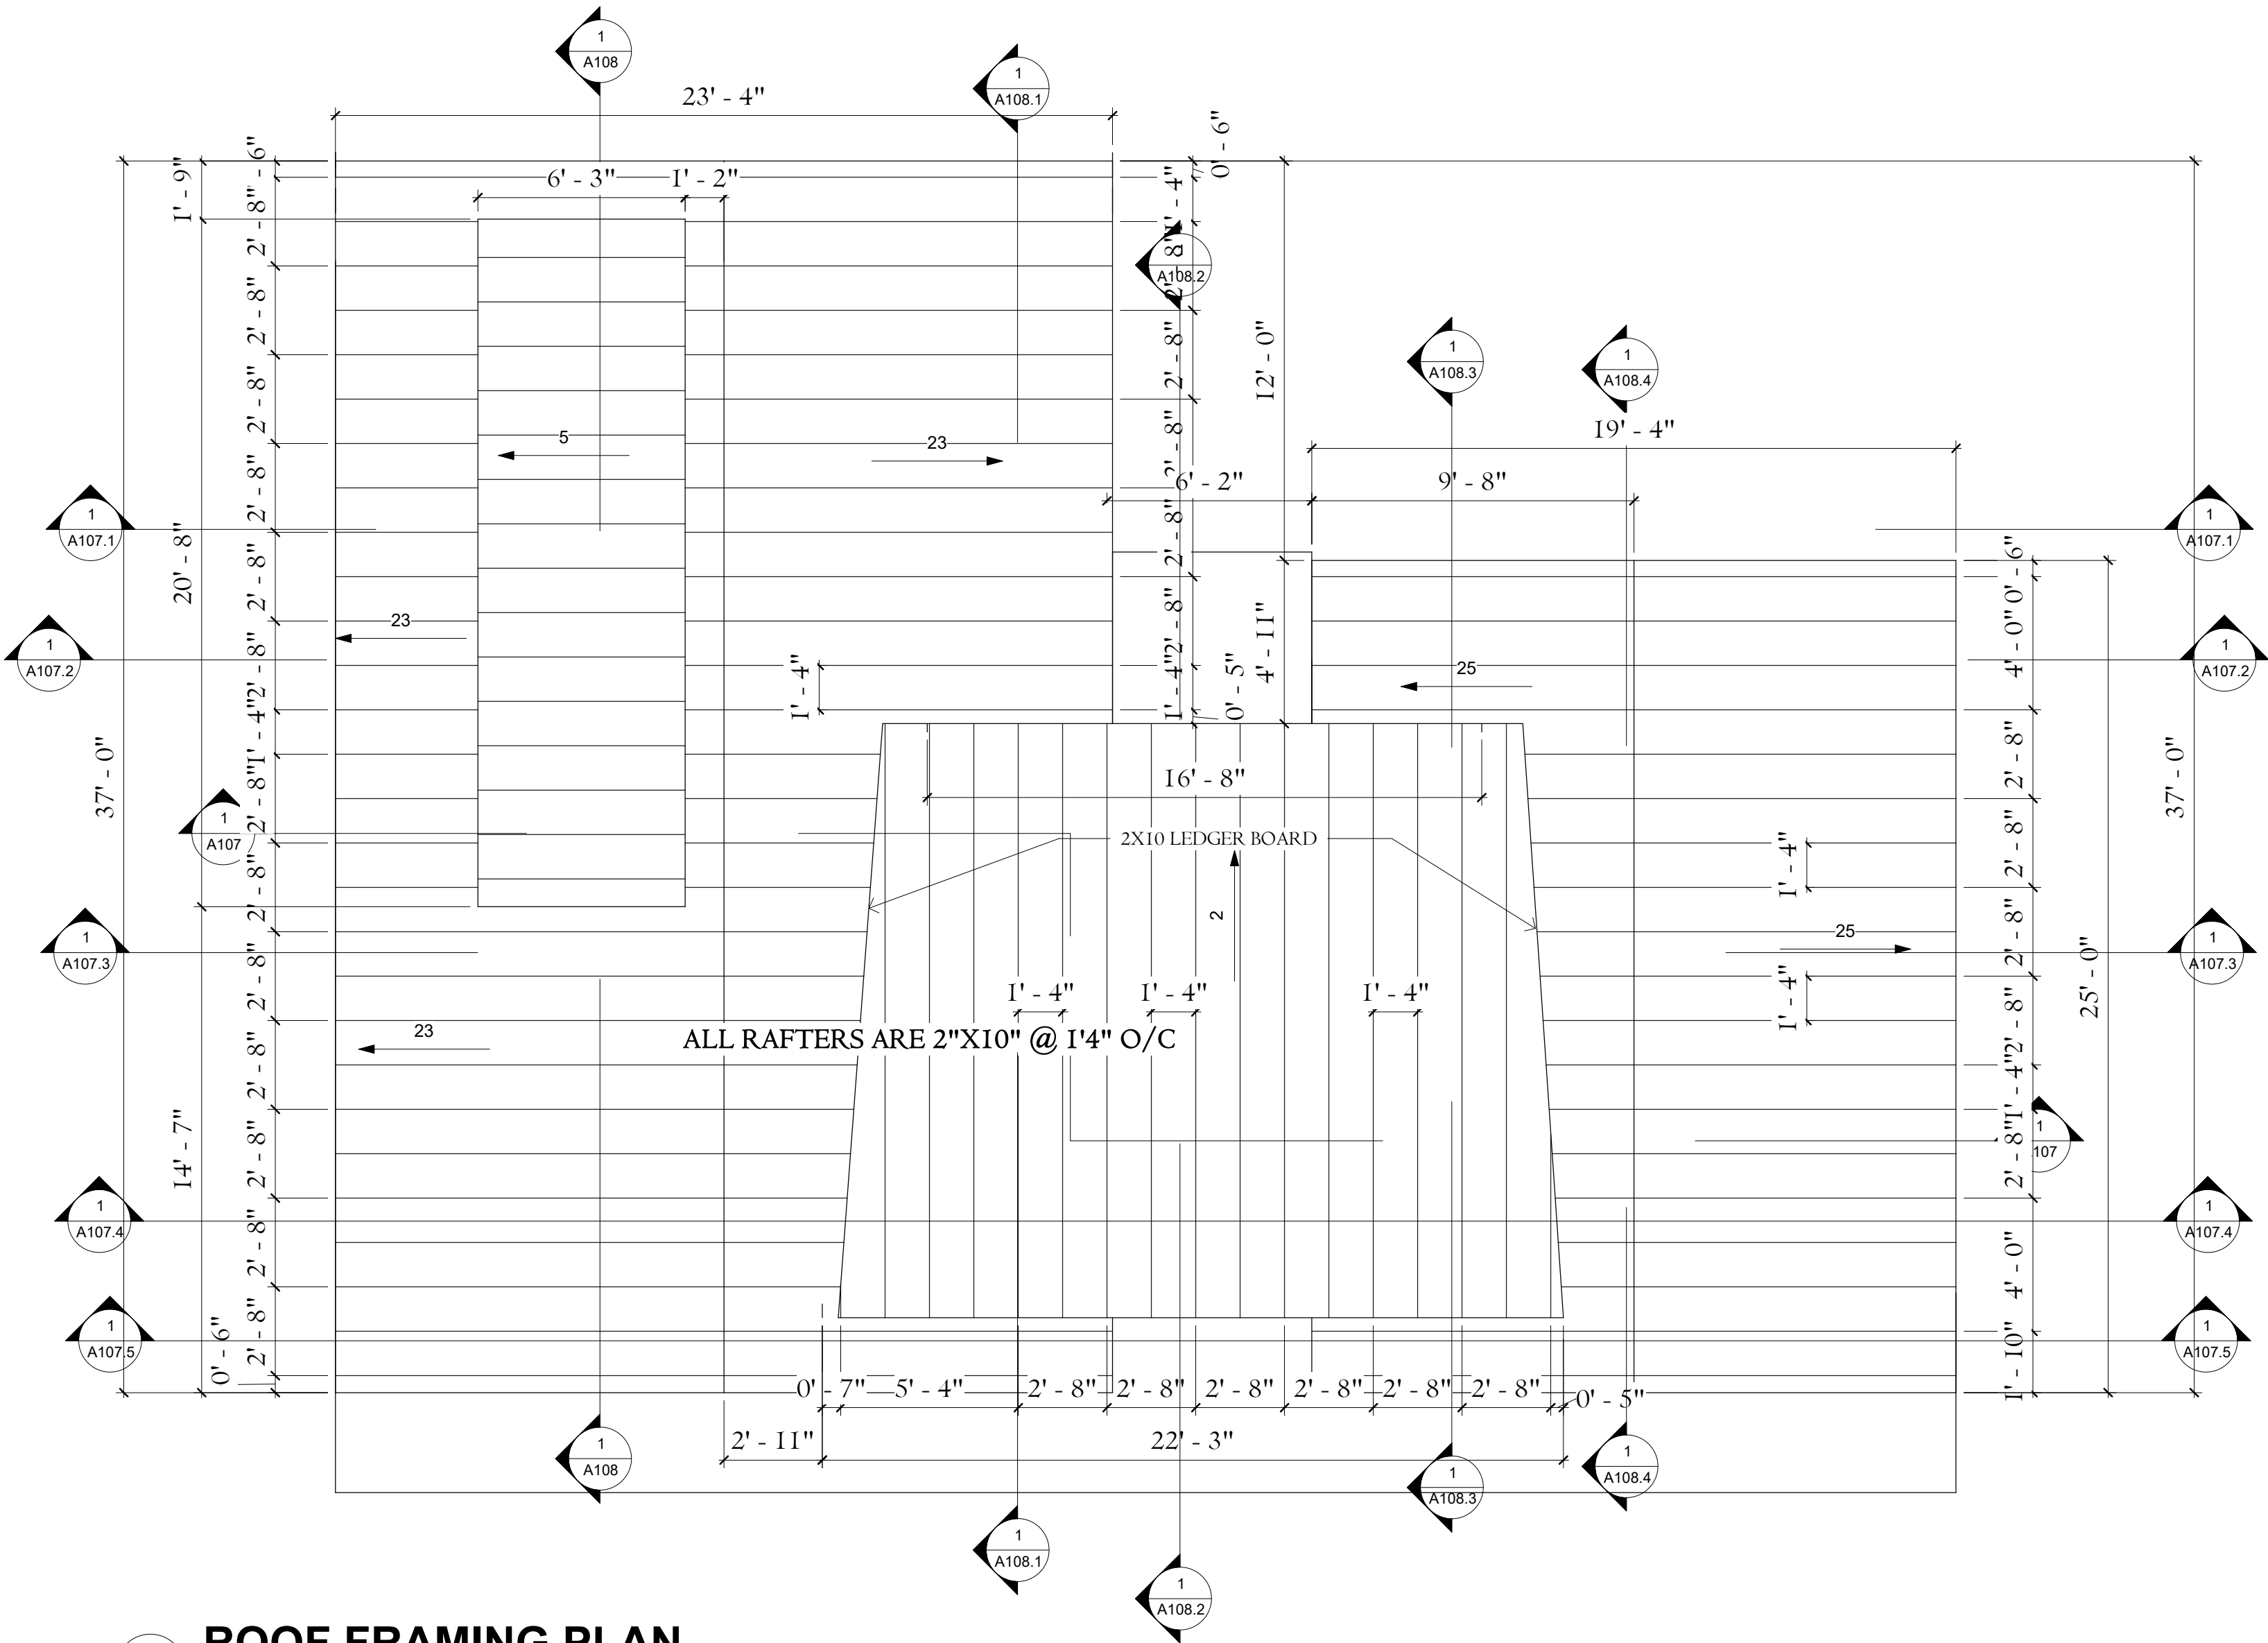

1 ROOF FRAMING PLAN
1/4" = 1'-0"

NOTE

CLIENT
SARAH WRIGHT

ARCHITECT
DUNA MAZZA

SHEET NAME
ROOF FRAMING PLAN

SCALE
1/4" = 1'-0"

DATE
21/06/2024 11:54:33

SHEET NUMBER

A104

TO THE BEST OF MY KNOWLEDGE THESE PLANS ARE DRAWN TO COMPLY WITH OWNER'S AND/OR BUILDER'S SPECIFICATIONS AND ANY CHANGES MADE ON THEM AFTER PRINTS ARE MADE WILL BE DONE AT THE OWNER'S/BUILDER'S EXPENSE AND RESPONSIBILITY. THE CONTRACTOR SHALL VERIFY ALL DIMENSIONS AND ENCLOSED DRAWING.DUNA MAZZA-MAY IS NOT LIABLE FOR ERRORS ONCE CONSTRUCTION HAS BEGUN.WHILE EVERY EFFORT HAS BEEN MADE IN THE PREPARATION OF THIS PLAN TO AVOID MISTAKES,THE MAKER CAN NOT GUARANTEE AGAINST HUMAN ERRORS. THE CONTRACTOR OF THE JOB MUST CHECK ALL DIMENSIONS AND OTHER DETAILS PRIOR TO CONSTRUCTION AND BE SOLELY RESPONSIBLE THEREAFTER.

DUNA MAZZA
Design Consulting

1309 E 3rd Ave, Suite 27
Durango, CO 81301

Email: dunamazza@gmail.com

Phone: 646 204 8927

WRIGHT A-FRAME
RESIDENCE

190 Snowbird Court, Bayfield, CO.

NOTE

CLIENT
SARAH WRIGHT

ARCHITECT
DUNA MAZZA


SHEET NAME
2ND FL FRAMING

SCALE
1/4" = 1'-0"

DATE
21/06/2024 11:54:37

SHEET NUMBER

A106

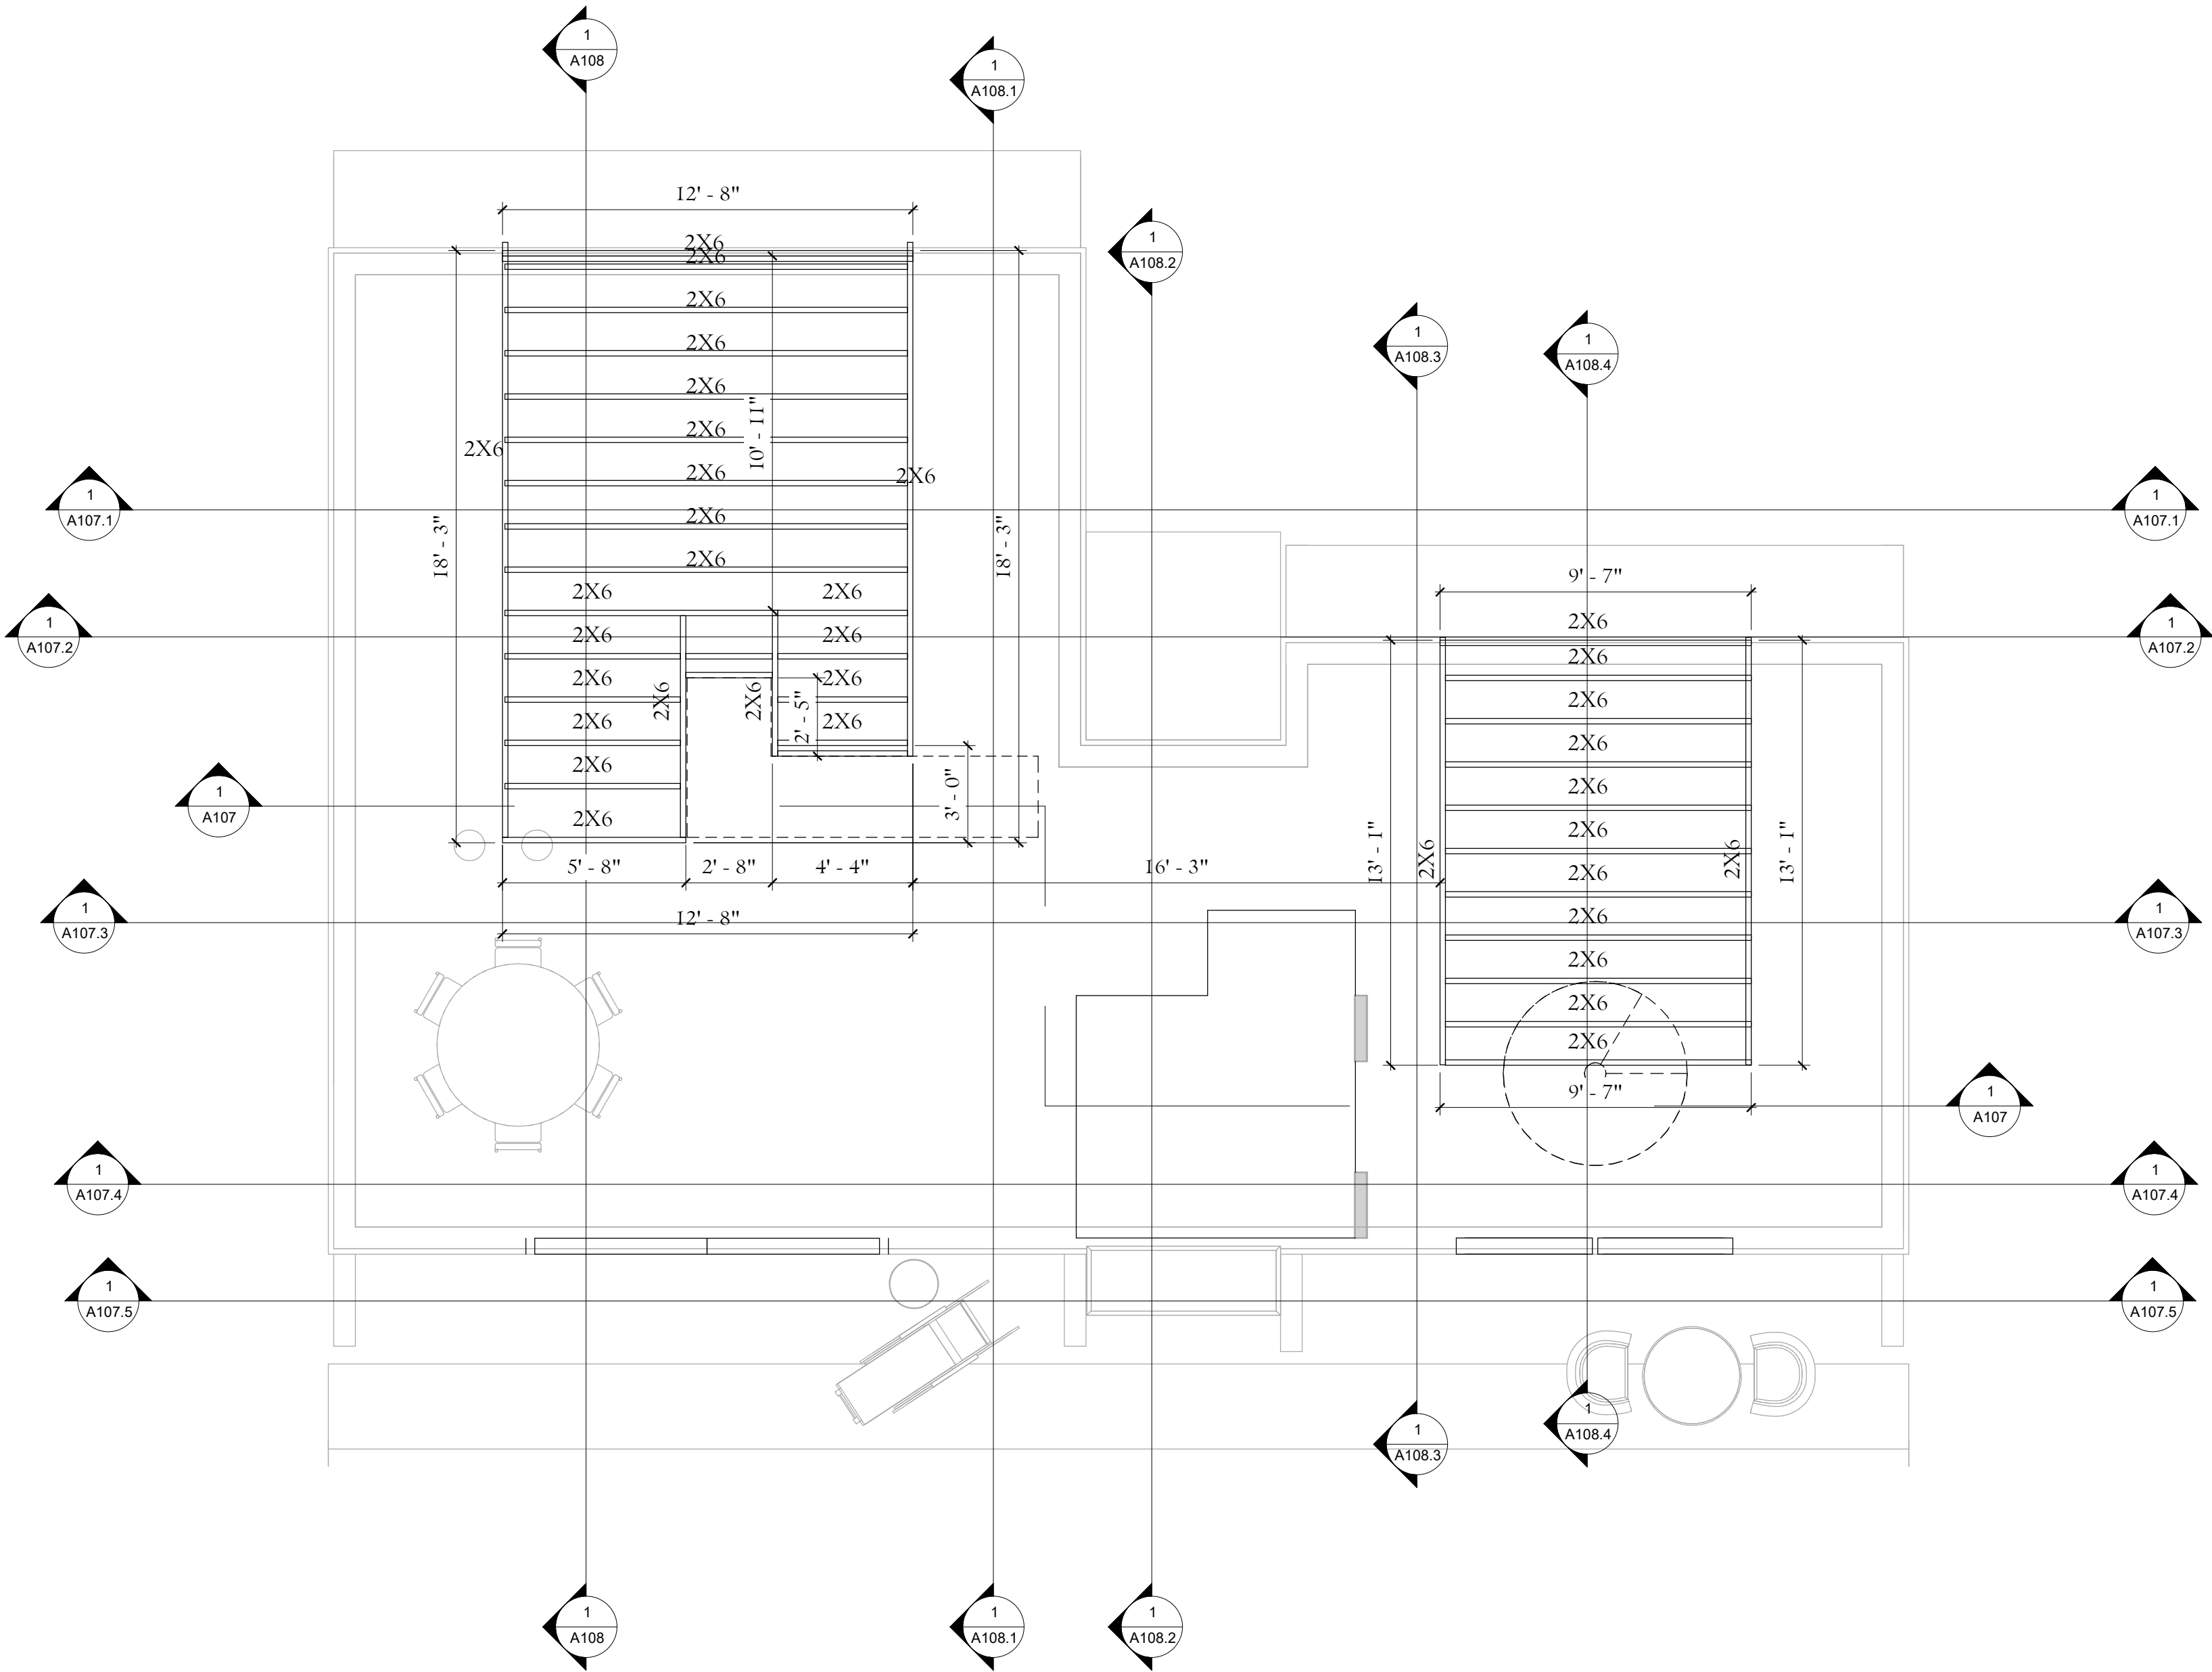

1 2ND FL FRAMING
1/4" = 1'-0"

TO THE BEST OF MY KNOWLEDGE THESE PLANS ARE DRAWN TO COMPLY WITH OWNER'S AND/OR BUILDER'S SPECIFICATIONS AND ANY CHANGES MADE ON THEM AFTER PRINTS ARE MADE WILL BE DONE AT THE OWNER'S/BUILDER'S EXPENSE AND RESPONSIBILITY. THE CONTRACTOR SHALL VERIFY ALL DIMENSIONS AND ENCLOSED DRAWING.DUNA MAZZA-MAY IS NOT LIABLE FOR ERRORS ONCE CONSTRUCTION HAS BEGUN.WHILE EVERY EFFORT HAS BEEN MADE IN THE PREPARATION OF THIS PLAN TO AVOID MISTAKES,THE MAKER CAN NOT GUARANTEE AGAINST HUMAN ERRORS. THE CONTRACTOR OF THE JOB MUST CHECK ALL DIMENSIONS AND OTHER DETAILS PRIOR TO CONSTRUCTION AND BE SOLELY RESPONSIBLE THEREAFTER.

DUNA MAZZA
Design Consulting


1309 E 3rd Ave, Suite 27
Durango, CO 81301

Email: dunamazza@gmail.com

Phone: 646 204 8927

WRIGHT A-FRAME
RESIDENCE

190 Snowbird Court, Bayfield, CO.

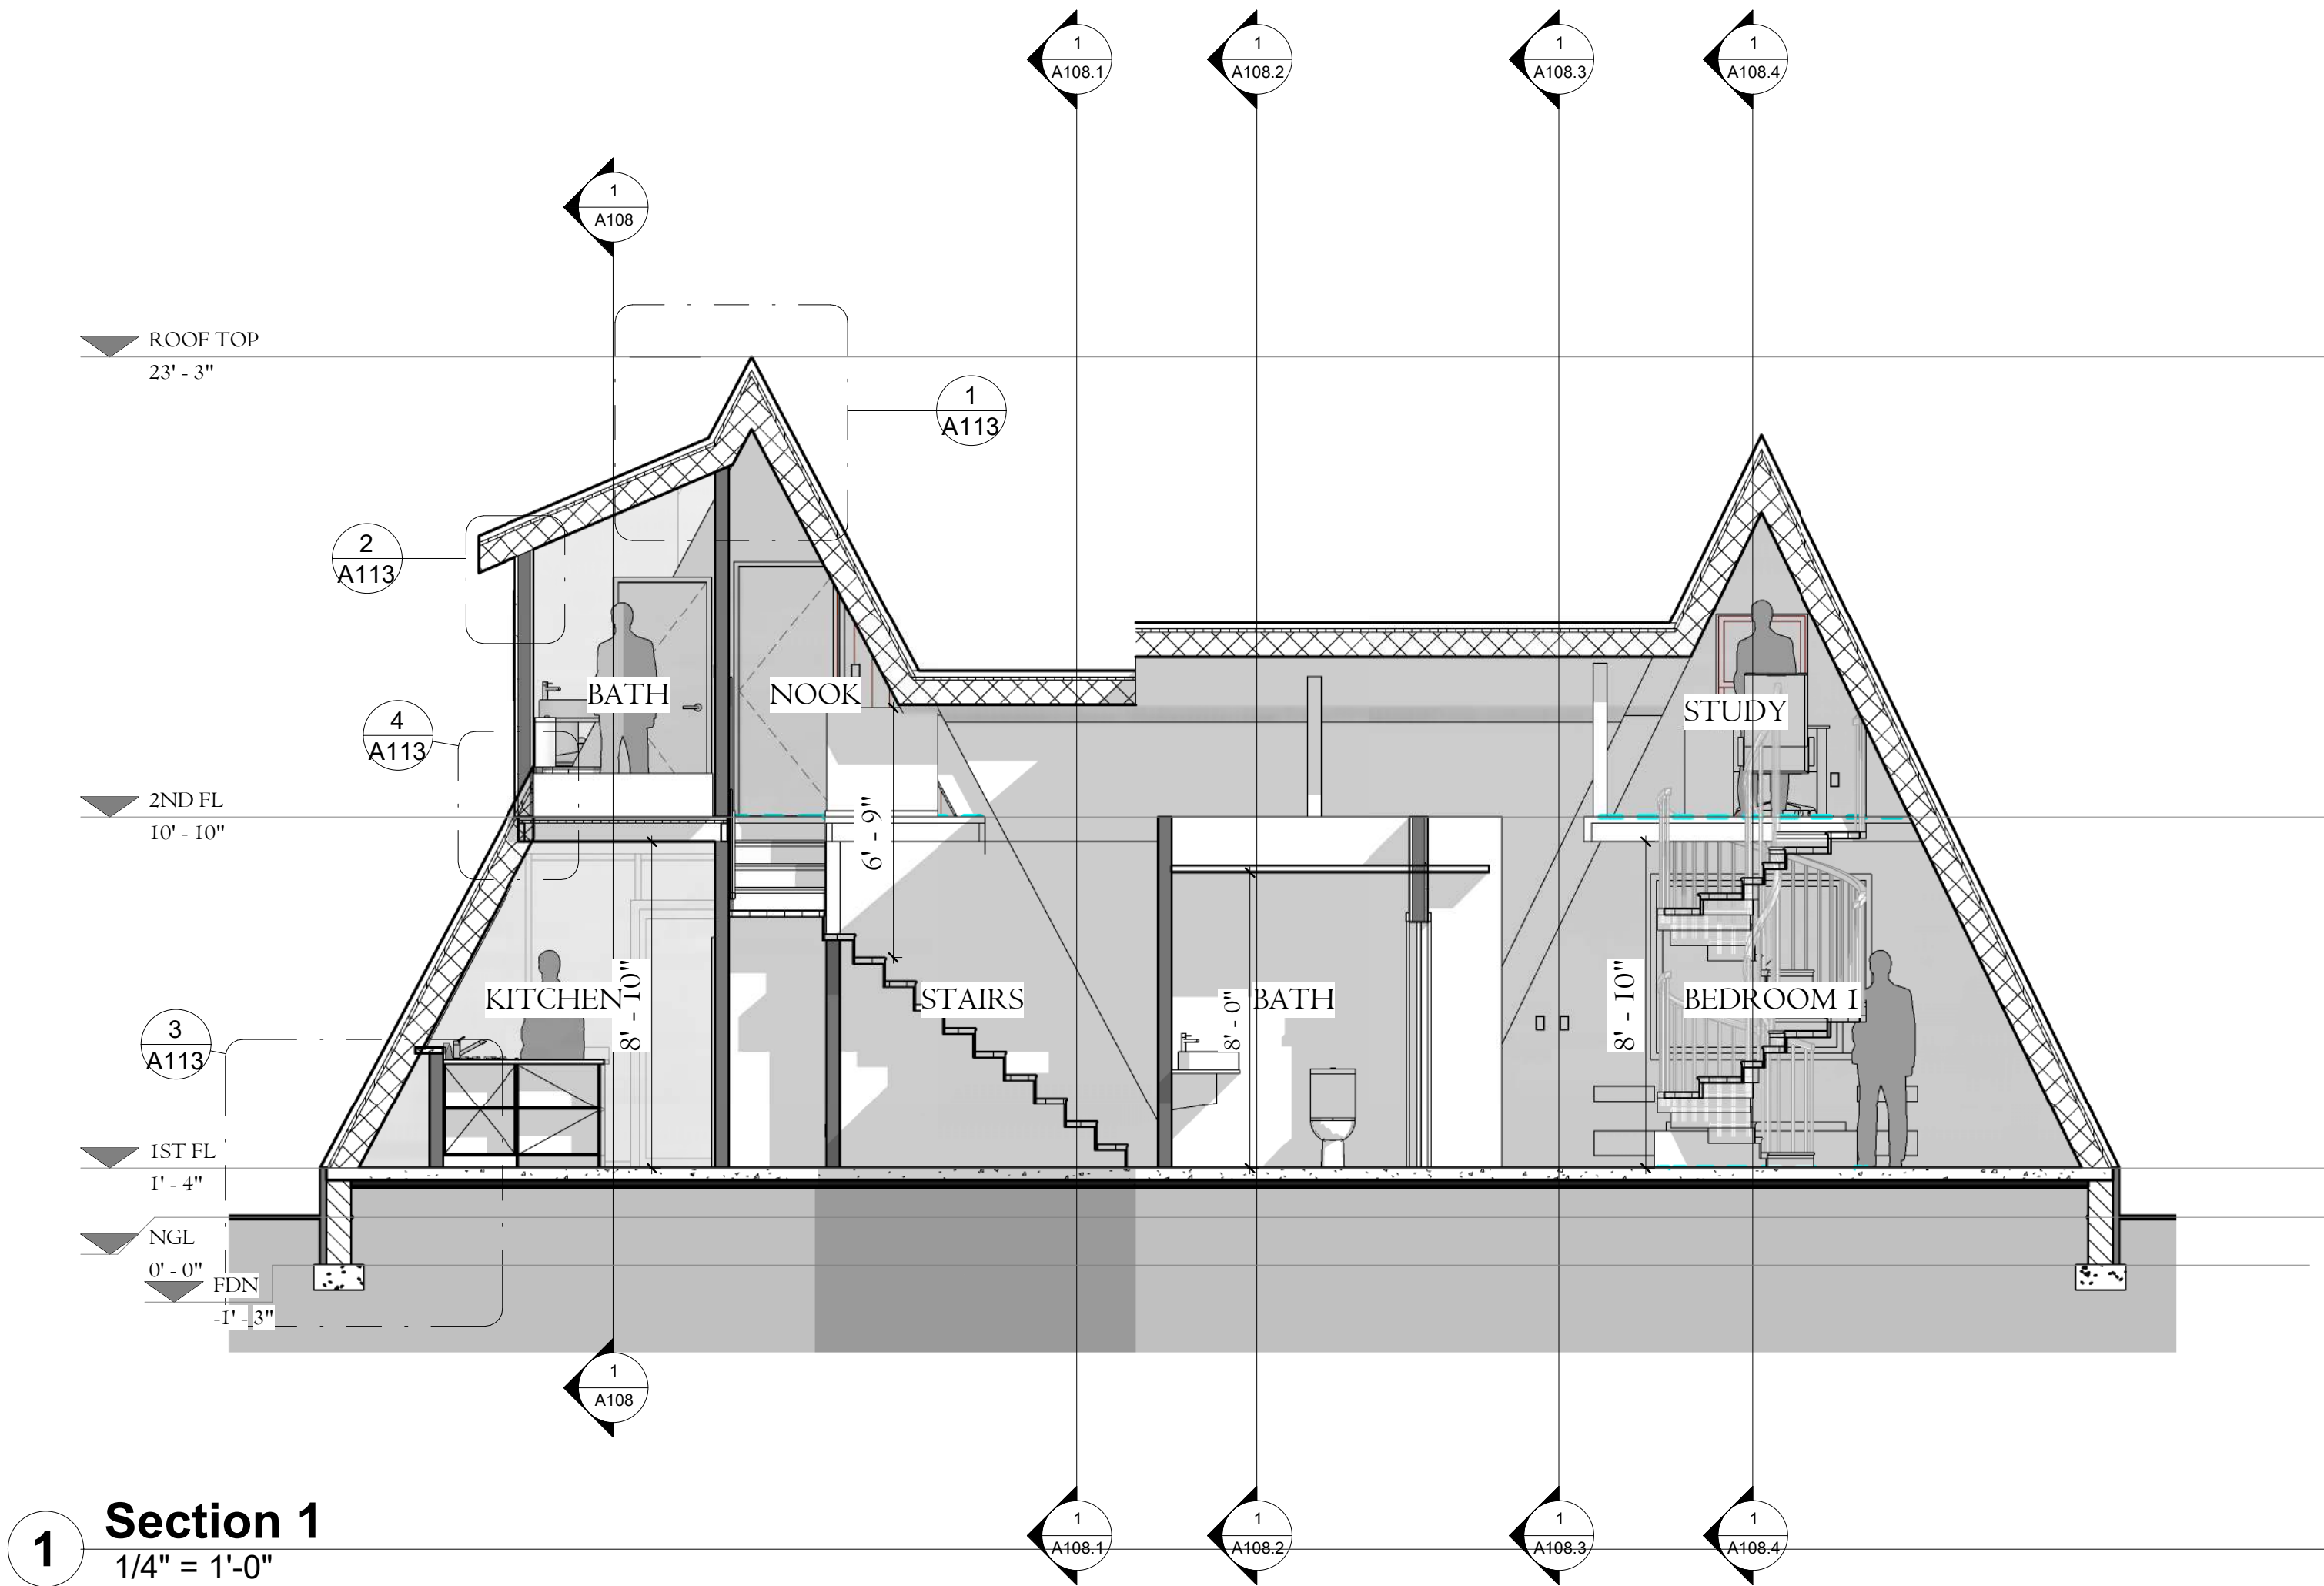

NOTE

CLIENT
SARAH WRIGHT

ARCHITECT
DUNA MAZZA

SHEET NAME
SECTION 1

SCALE
1/4" = 1'-0"

DATE
21/06/2024 11:54:47

SHEET NUMBER

A107

TO THE BEST OF MY KNOWLEDGE THESE PLANS ARE DRAWN TO COMPLY WITH OWNER'S AND/OR BUILDER'S SPECIFICATIONS AND ANY CHANGES MADE ON THEM AFTER PRINTS ARE MADE WILL BE DONE AT THE OWNER'S/BUILDER'S EXPENSE AND RESPONSIBILITY. THE CONTRACTOR SHALL VERIFY ALL DIMENSIONS AND ENCLOSED DRAWING.DUNA MAZZA-MAY IS NOT LIABLE FOR ERRORS ONCE CONSTRUCTION HAS BEGUN.WHILE EVERY EFFORT HAS BEEN MADE IN THE PREPARATION OF THIS PLAN TO AVOID MISTAKES,THE MAKER CAN NOT GUARANTEE AGAINST HUMAN ERRORS. THE CONTRACTOR OF THE JOB MUST CHECK ALL DIMENSIONS AND OTHER DETAILS PRIOR TO CONSTRUCTION AND BE SOLELY RESPONSIBLE THEREAFTER.

DUNA MAZZA
Design Consulting

1309 E 3rd Ave, Suite 27
Durango, CO 81301

Email: dunamazza@gmail.com

Phone: 646 204 8927

WRIGHT A-FRAME
RESIDENCE

190 Snowbird Court, Bayfield, CO.

NOTE

CLIENT
SARAH WRIGHT

ARCHITECT
DUNA MAZZA


SHEET NAME
SECTION 7

SCALE
1/4" = 1'-0"

DATE
21/06/2024 11:54:48

SHEET NUMBER

A107.1

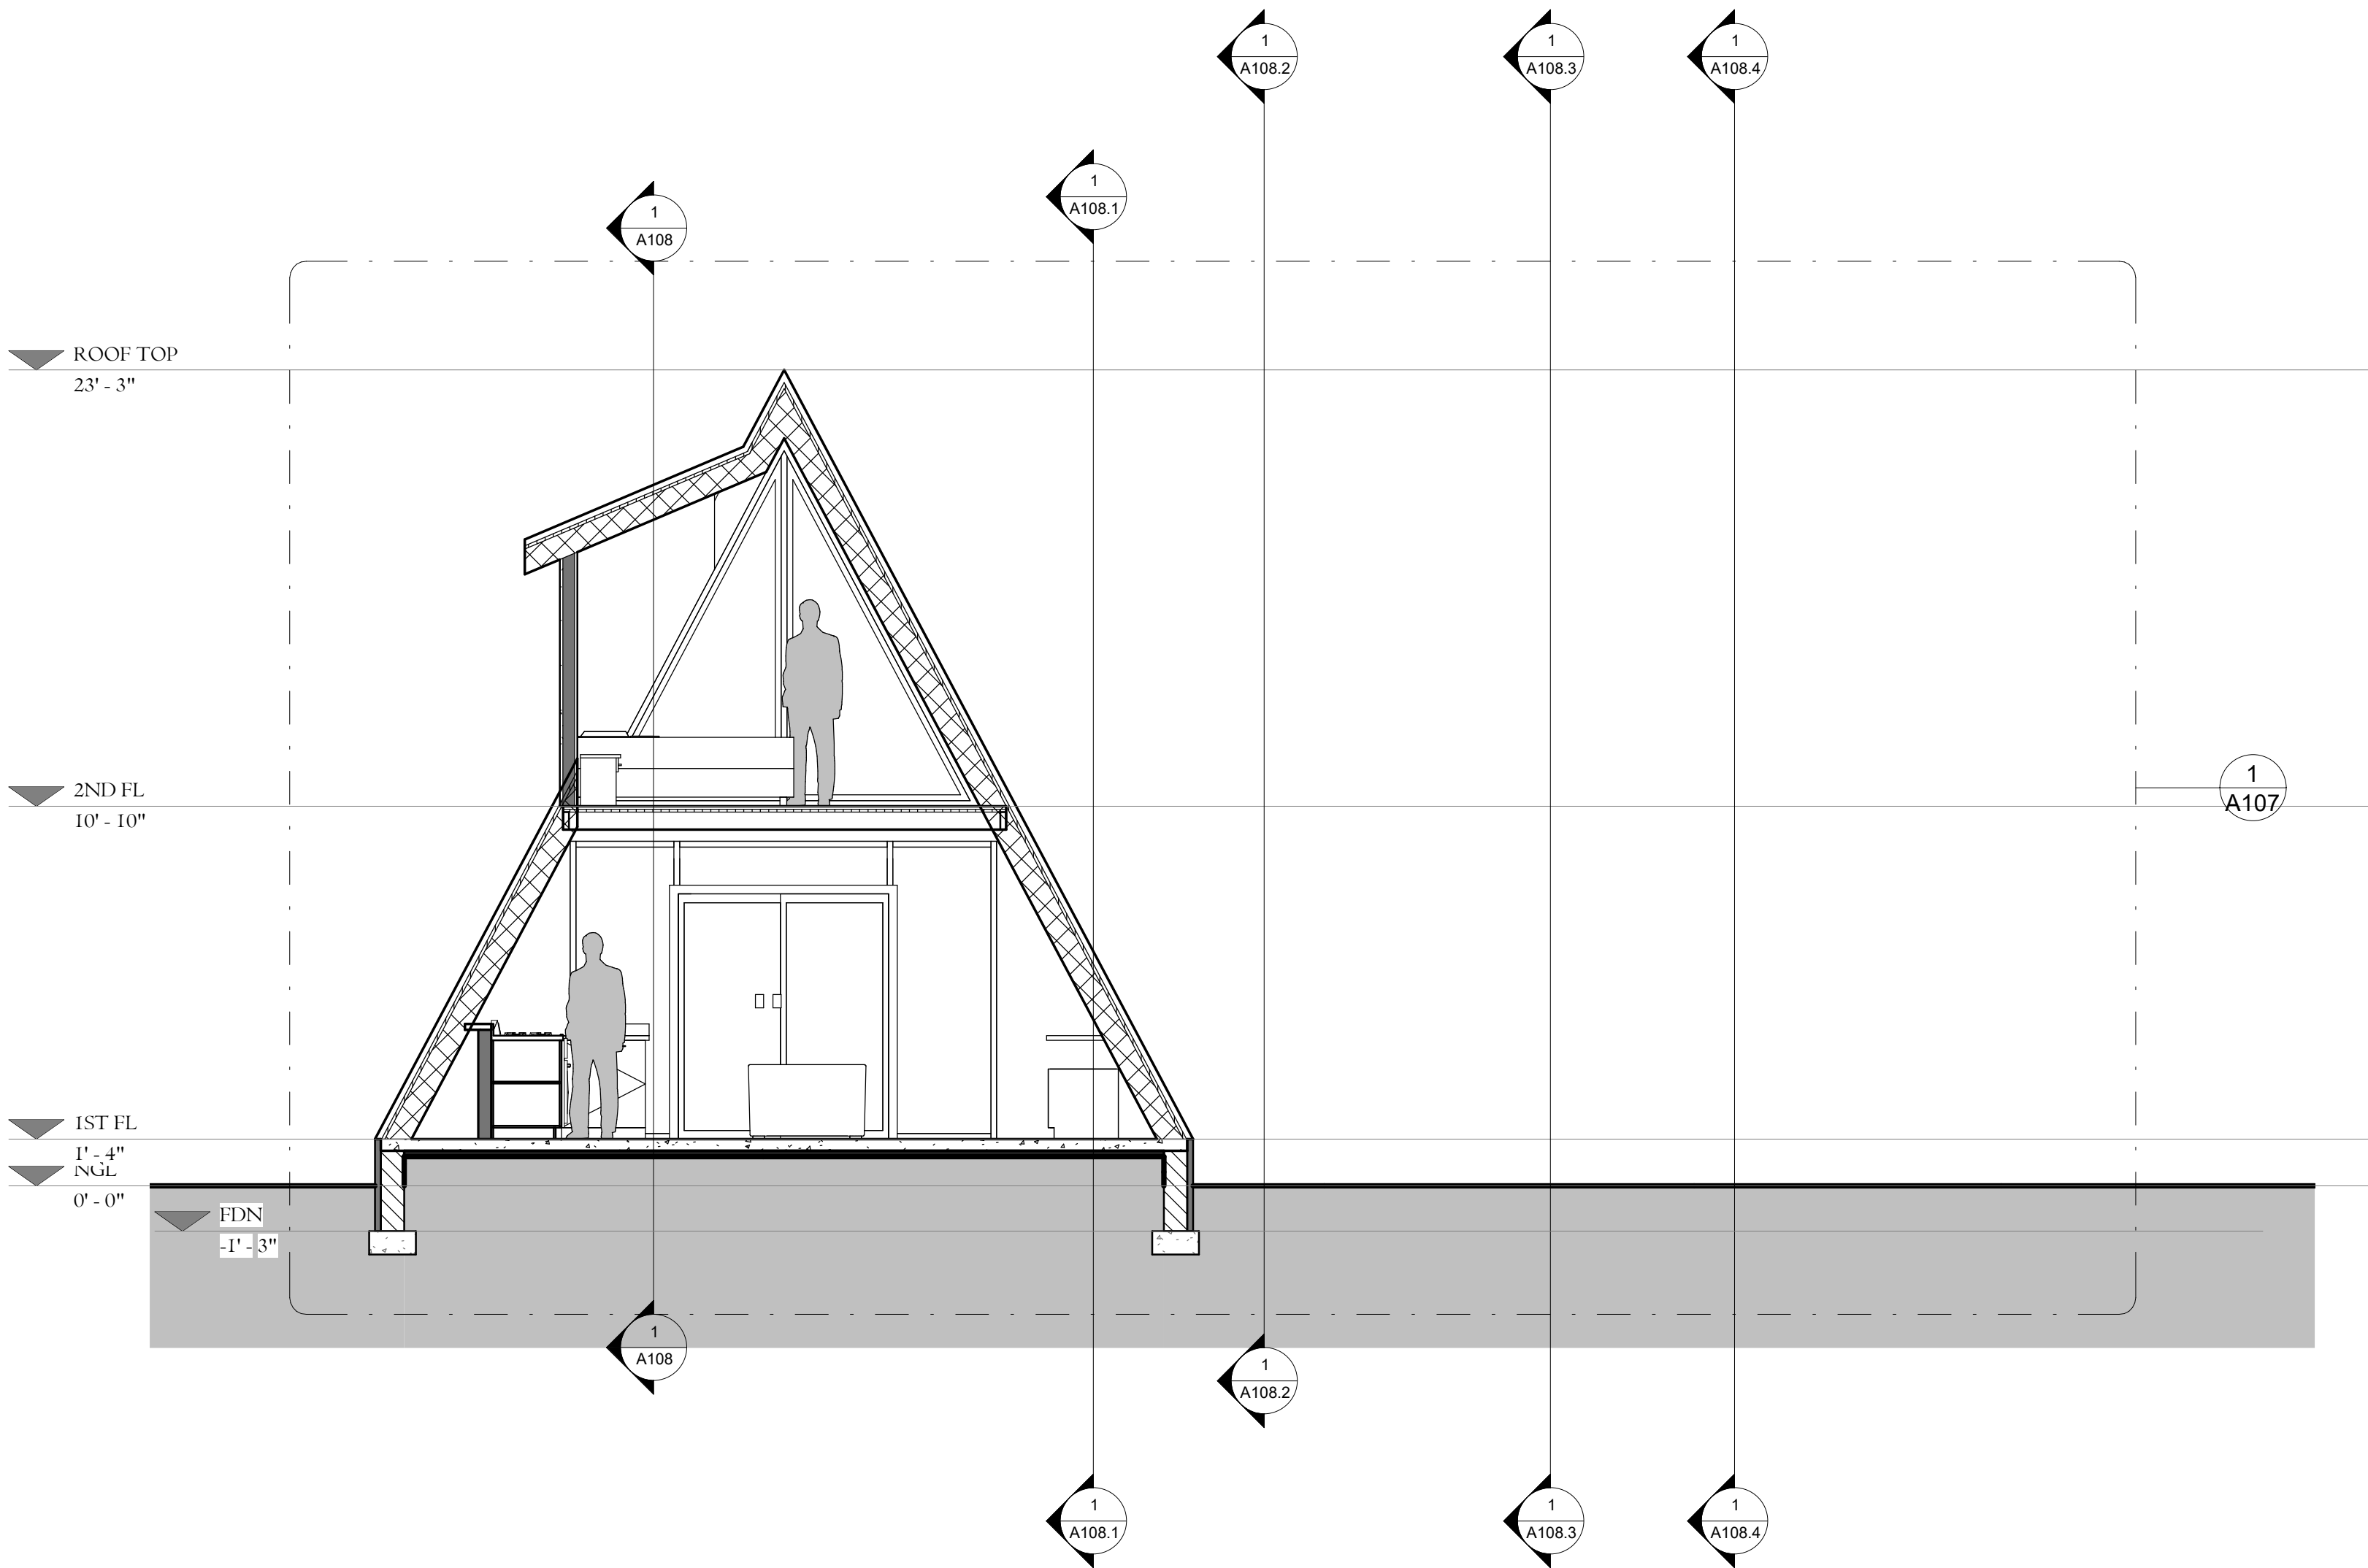

1 Section 7
1/4" = 1'-0"

TO THE BEST OF MY KNOWLEDGE THESE PLANS ARE DRAWN TO COMPLY WITH OWNER'S AND/OR BUILDER'S SPECIFICATIONS AND ANY CHANGES MADE ON THEM AFTER PRINTS ARE MADE WILL BE DONE AT THE OWNER'S/BUILDER'S EXPENSE AND RESPONSIBILITY. THE CONTRACTOR SHALL VERIFY ALL DIMENSIONS AND ENCLOSED DRAWING.DUNA MAZZA-MAY IS NOT LIABLE FOR ERRORS ONCE CONSTRUCTION HAS BEGUN.WHILE EVERY EFFORT HAS BEEN MADE IN THE PREPARATION OF THIS PLAN TO AVOID MISTAKES,THE MAKER CAN NOT GUARANTEE AGAINST HUMAN ERRORS. THE CONTRACTOR OF THE JOB MUST CHECK ALL DIMENSIONS AND OTHER DETAILS PRIOR TO CONSTRUCTION AND BE SOLELY RESPONSIBLE THEREAFTER.

DUNA MAZZA
Design Consulting


1309 E 3rd Ave, Suite 27
Durango, CO 81301

Email: dunamazza@gmail.com

Phone: 646 204 8927

WRIGHT A-FRAME
RESIDENCE

190 Snowbird Court, Bayfield, CO.

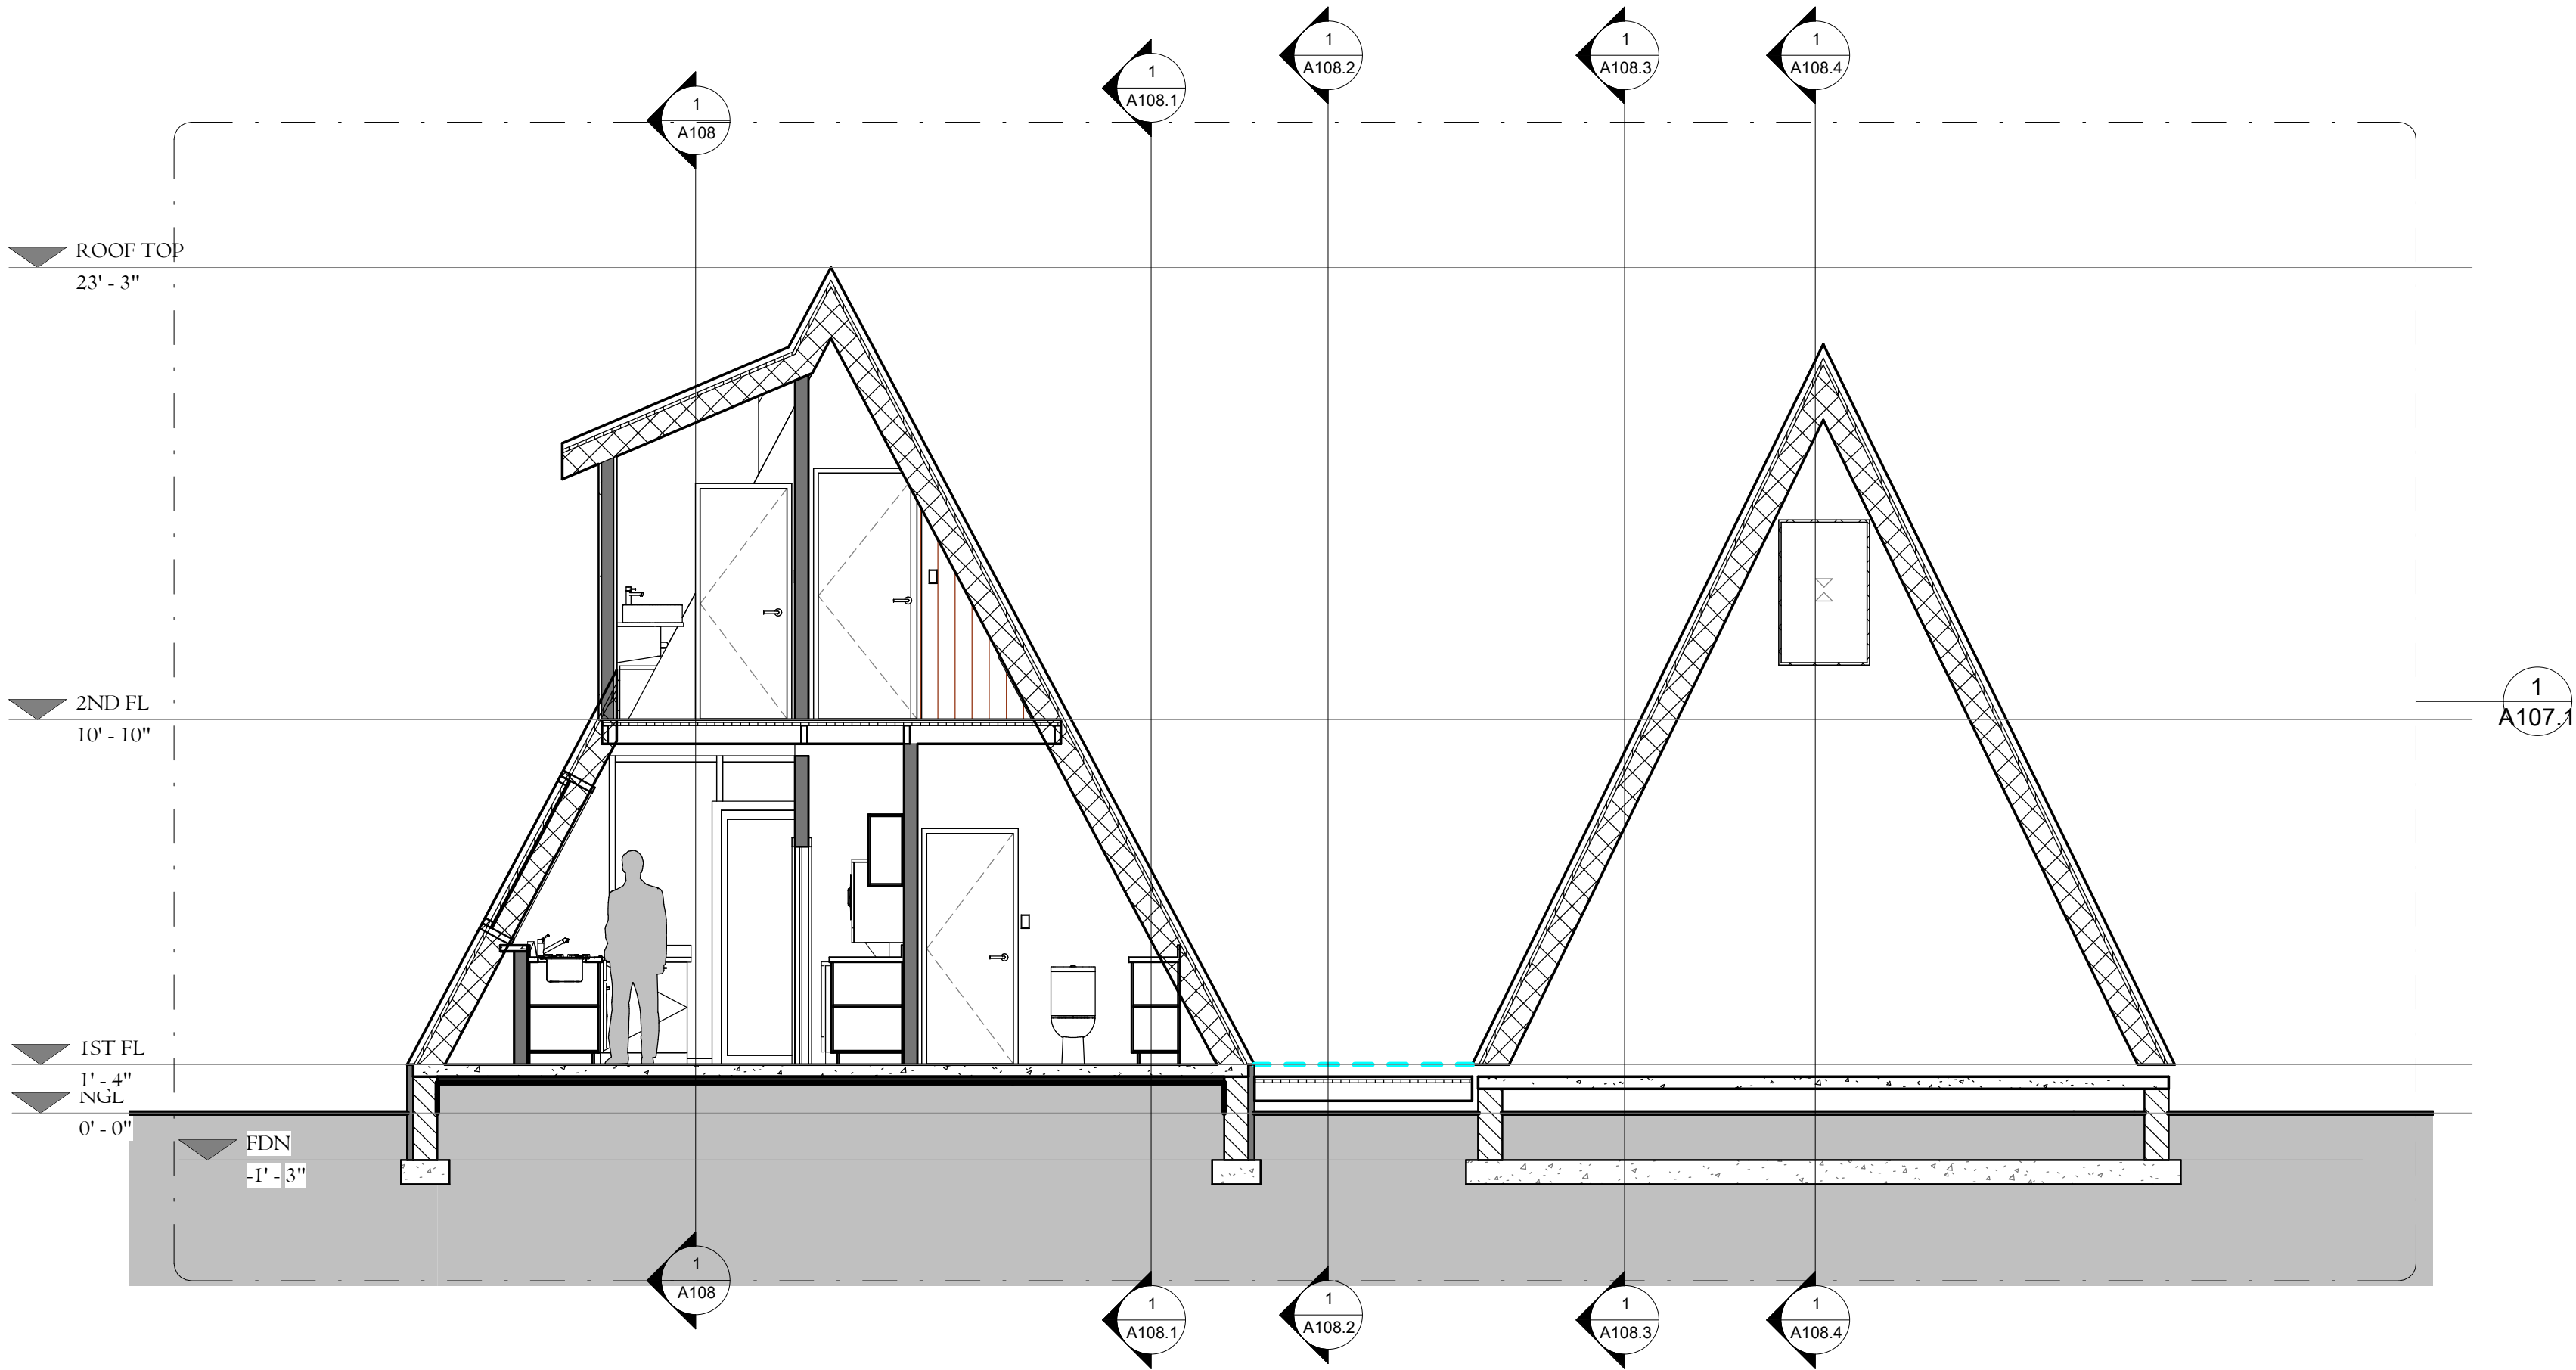

NOTE

CLIENT
SARAH WRIGHT

ARCHITECT
DUNA MAZZA

SHEET NAME
SECTION 8

SCALE
1/4" = 1'-0"

DATE
21/06/2024 11:54:50

SHEET NUMBER

A107.2

1 Section 8
1/4" = 1'-0"

TO THE BEST OF MY KNOWLEDGE THESE PLANS ARE DRAWN TO COMPLY WITH OWNER'S AND/OR BUILDER'S SPECIFICATIONS AND ANY CHANGES MADE ON THEM AFTER PRINTS ARE MADE WILL BE DONE AT THE OWNER'S/BUILDER'S EXPENSE AND RESPONSIBILITY. THE CONTRACTOR SHALL VERIFY ALL DIMENSIONS AND ENCLOSED DRAWING.DUNA MAZZA-MAY IS NOT LIABLE FOR ERRORS ONCE CONSTRUCTION HAS BEGUN.WHILE EVERY EFFORT HAS BEEN MADE IN THE PREPARATION OF THIS PLAN TO AVOID MISTAKES,THE MAKER CAN NOT GUARANTEE AGAINST HUMAN ERRORS. THE CONTRACTOR OF THE JOB MUST CHECK ALL DIMENSIONS AND OTHER DETAILS PRIOR TO CONSTRUCTION AND BE SOLELY RESPONSIBLE THEREAFTER.

DUNA MAZZA
Design Consulting

1309 E 3rd Ave, Suite 27
Durango, CO 81301

Email: dunamazza@gmail.com

Phone: 646 204 8927

WRIGHT A-FRAME
RESIDENCE

190 Snowbird Court, Bayfield, CO.

NOTE

CLIENT
SARAH WRIGHT

ARCHITECT
DUNA MAZZA


SHEET NAME
SECTION 9

SCALE
1/4" = 1'-0"

DATE
21/06/2024 11:54:51

SHEET NUMBER

A107.3

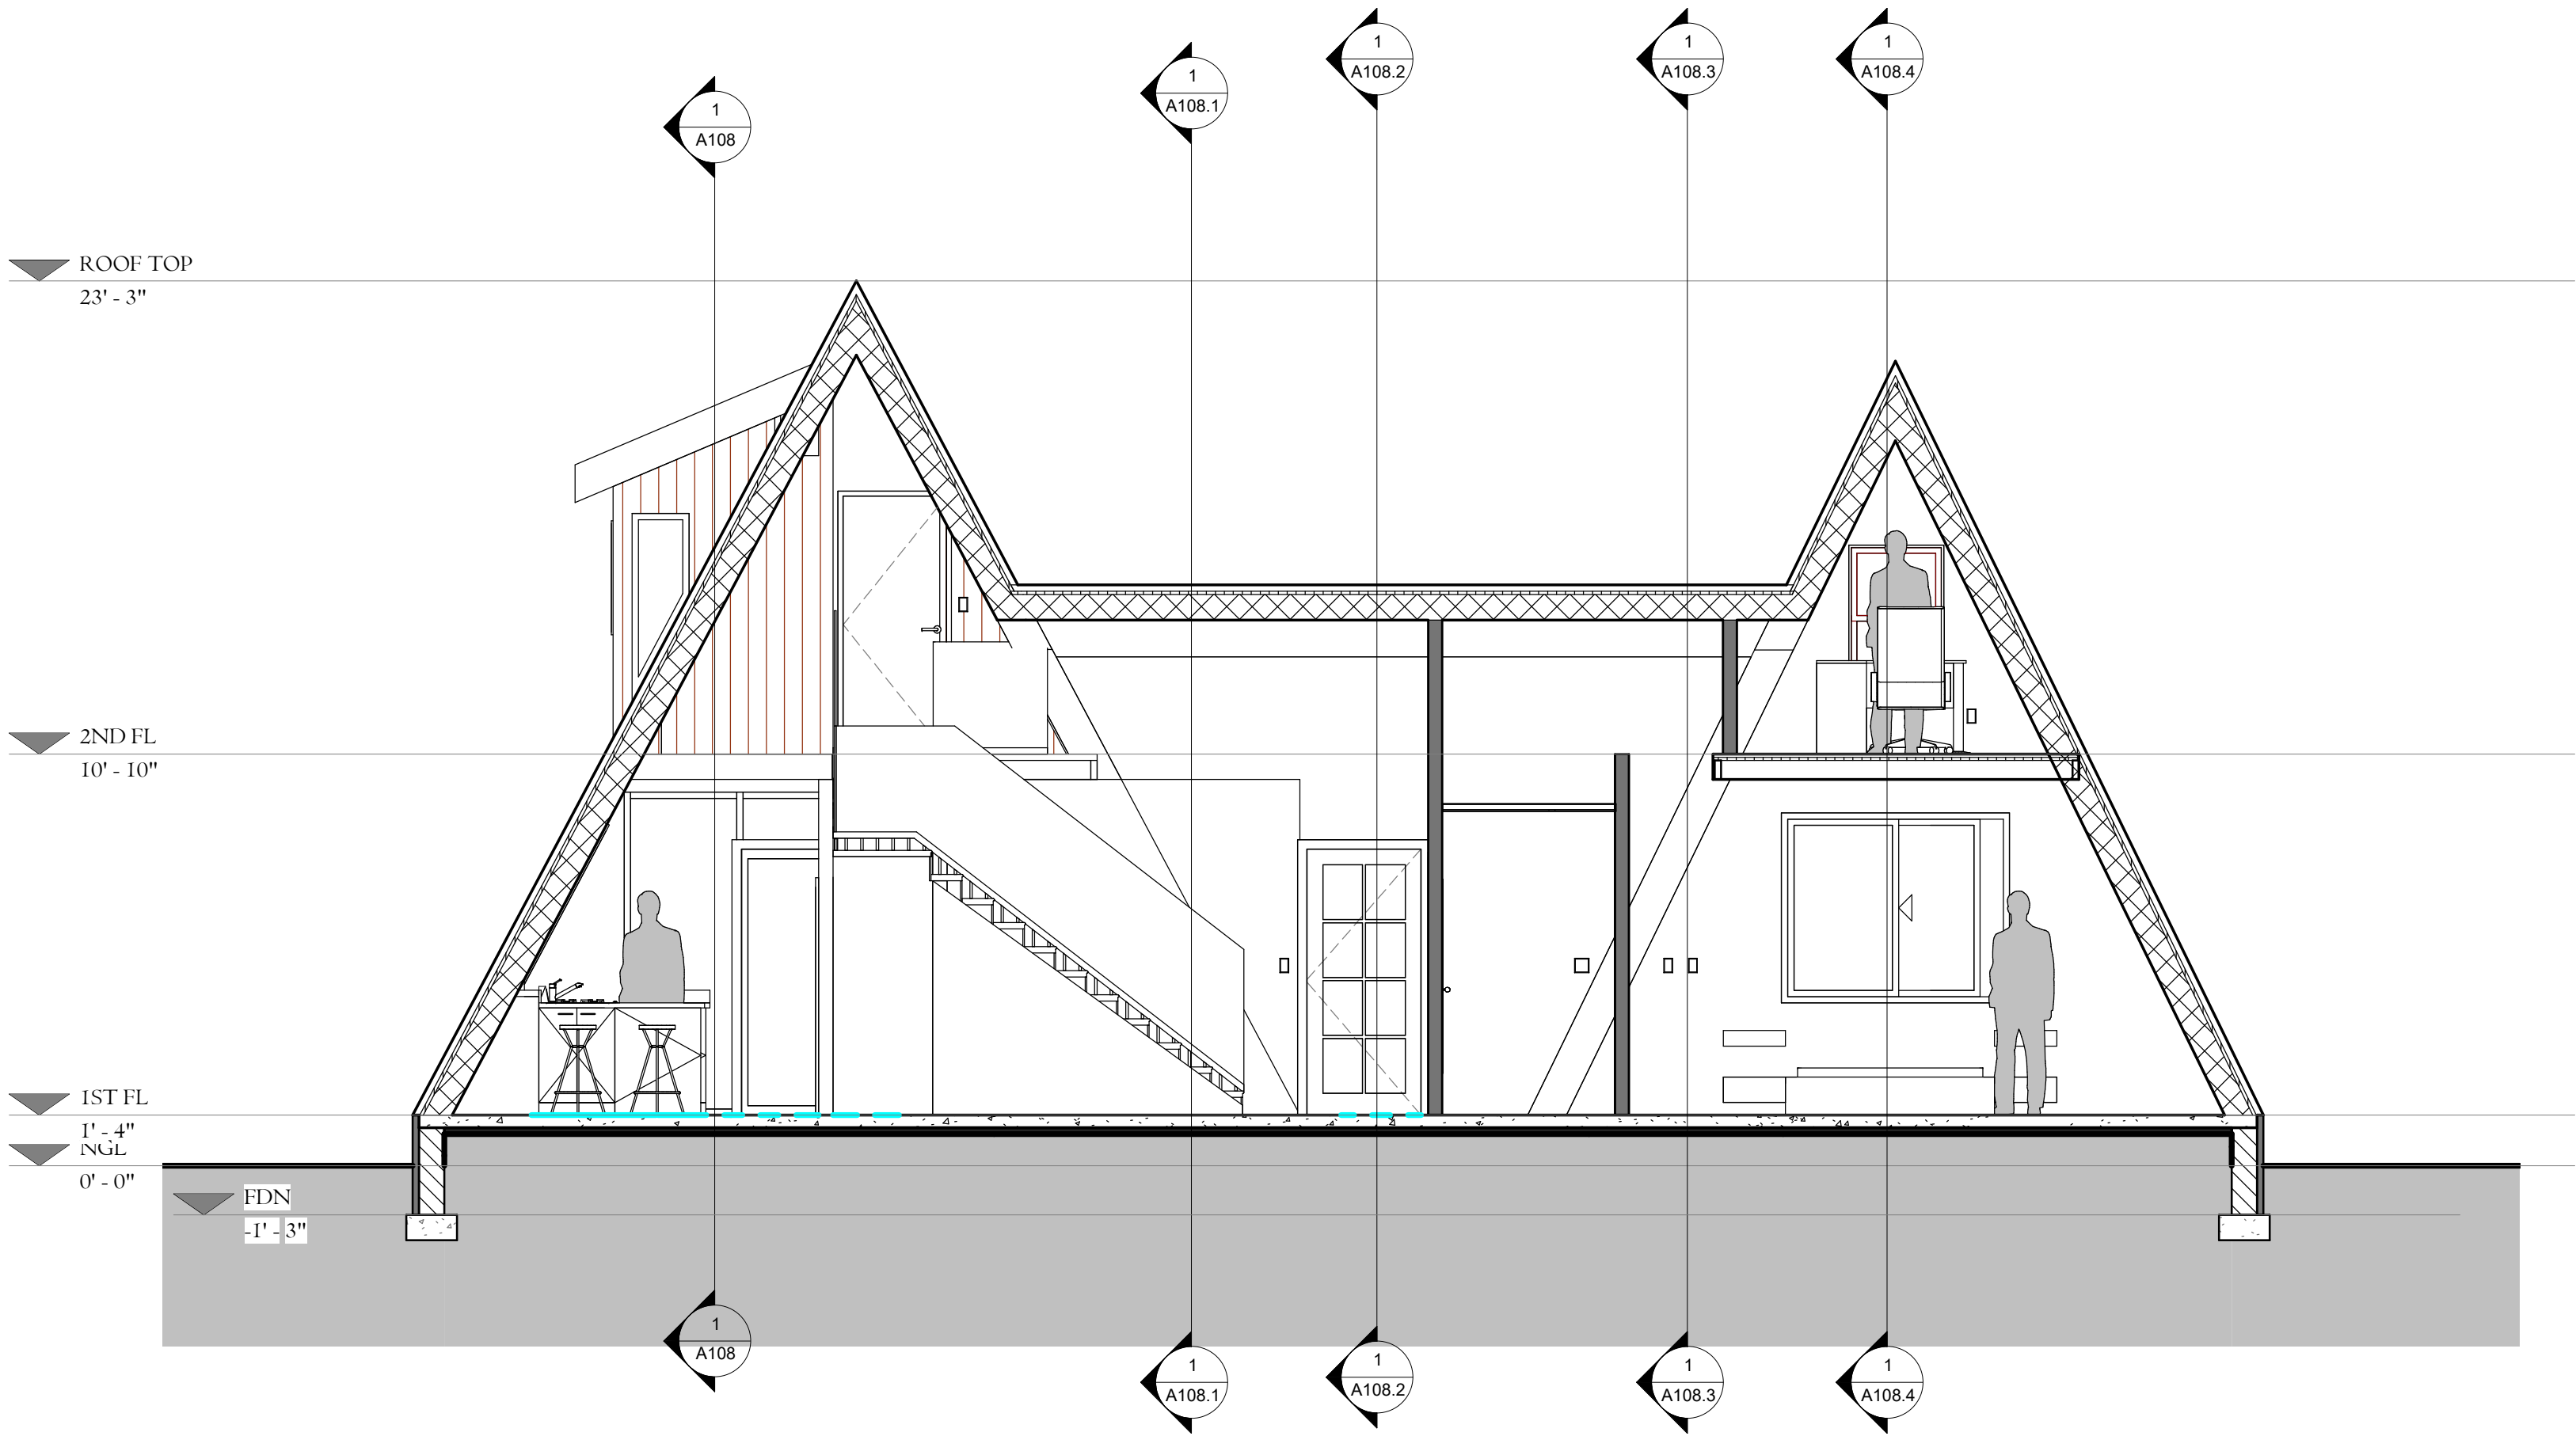

1 Section 9
1/4" = 1'-0"

TO THE BEST OF MY KNOWLEDGE THESE PLANS ARE DRAWN TO COMPLY WITH OWNER'S AND/OR BUILDER'S SPECIFICATIONS AND ANY CHANGES MADE ON THEM AFTER PRINTS ARE MADE WILL BE DONE AT THE OWNER'S/BUILDER'S EXPENSE AND RESPONSIBILITY. THE CONTRACTOR SHALL VERIFY ALL DIMENSIONS AND ENCLOSED DRAWING.DUNA MAZZA-MAY IS NOT LIABLE FOR ERRORS ONCE CONSTRUCTION HAS BEGUN.WHILE EVERY EFFORT HAS BEEN MADE IN THE PREPARATION OF THIS PLAN TO AVOID MISTAKES,THE MAKER CAN NOT GUARANTEE AGAINST HUMAN ERRORS. THE CONTRACTOR OF THE JOB MUST CHECK ALL DIMENSIONS AND OTHER DETAILS PRIOR TO CONSTRUCTION AND BE SOLELY RESPONSIBLE THEREAFTER.

DUNA MAZZA
Design Consulting


1309 E 3rd Ave, Suite 27
Durango, CO 81301

Email: dunamazza@gmail.com

Phone: 646 204 8927

WRIGHT A-FRAME
RESIDENCE

190 Snowbird Court, Bayfield, CO.

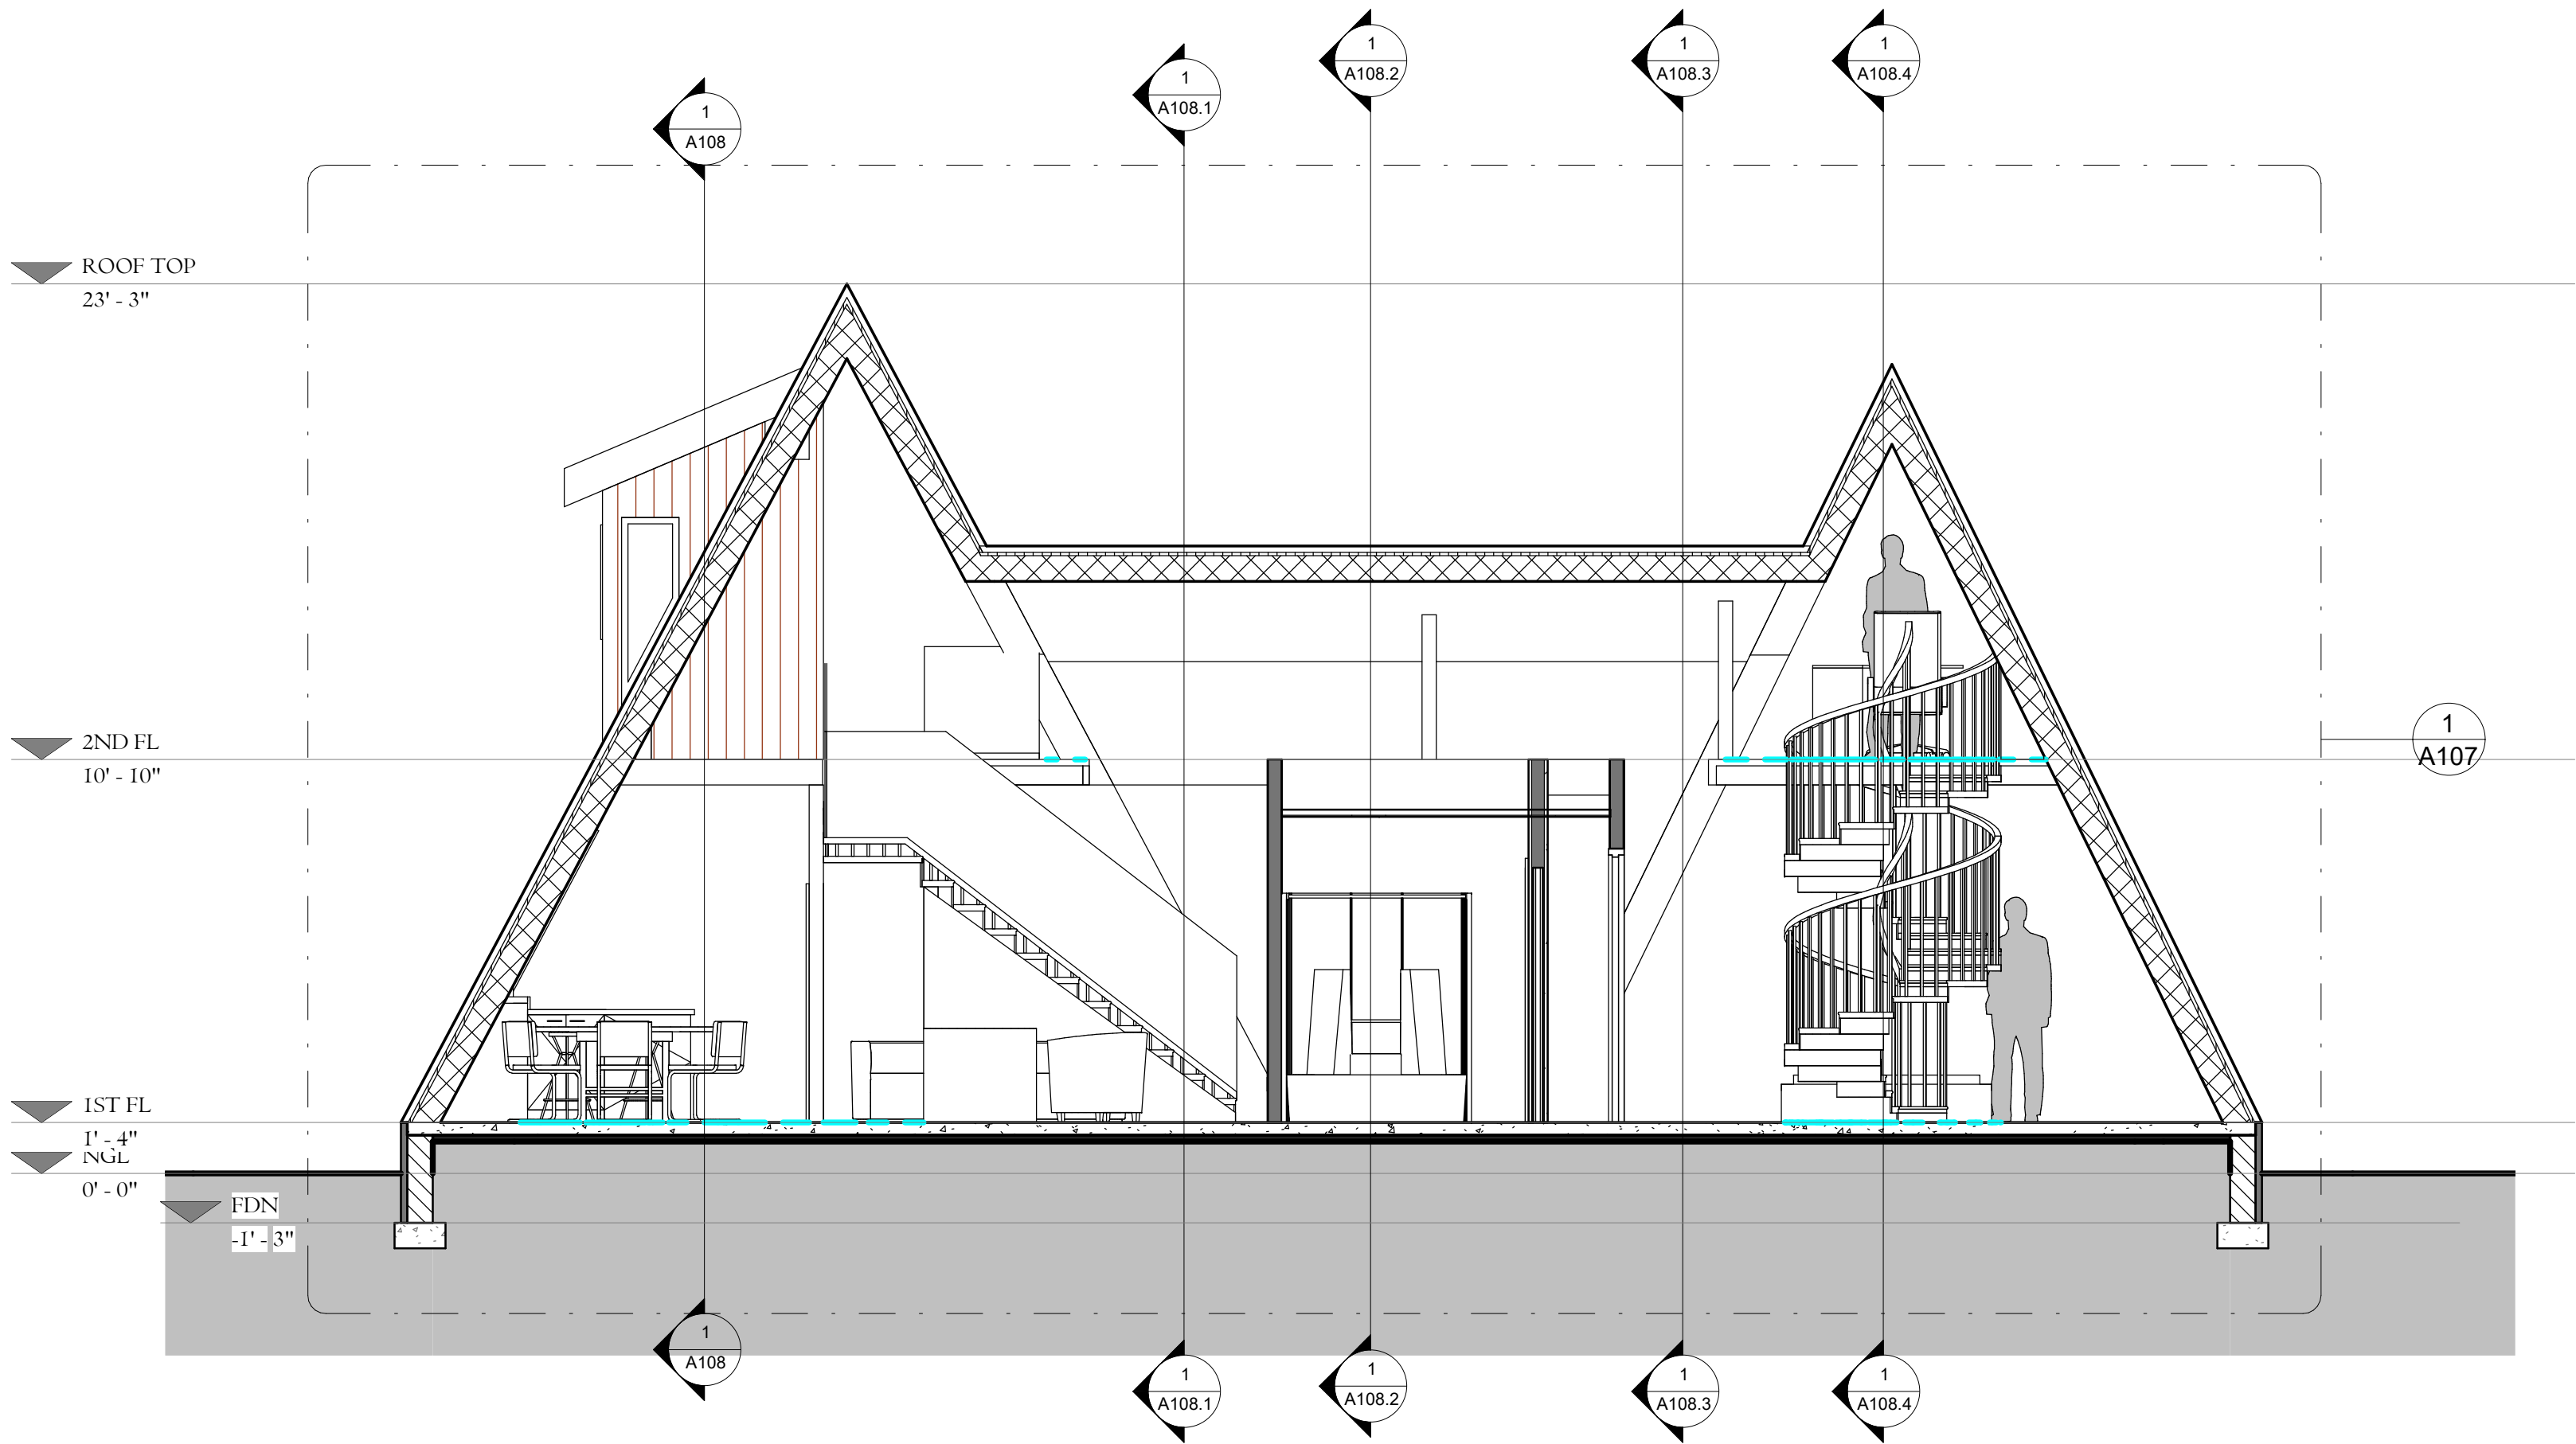

1 Section 10
1/4" = 1'-0"

NOTE

CLIENT
SARAH WRIGHT

ARCHITECT
DUNA MAZZA

SHEET NAME
SECTION 10

SCALE
1/4" = 1'-0"

DATE
21/06/2024 11:54:54

SHEET NUMBER

A107.4

TO THE BEST OF MY KNOWLEDGE THESE PLANS ARE DRAWN TO COMPLY WITH OWNER'S AND/OR BUILDER'S SPECIFICATIONS AND ANY CHANGES MADE ON THEM AFTER PRINTS ARE MADE WILL BE DONE AT THE OWNER'S/BUILDER'S EXPENSE AND RESPONSIBILITY. THE CONTRACTOR SHALL VERIFY ALL DIMENSIONS AND ENCLOSED DRAWING.DUNA MAZZA-MAY IS NOT LIABLE FOR ERRORS ONCE CONSTRUCTION HAS BEGUN.WHILE EVERY EFFORT HAS BEEN MADE IN THE PREPARATION OF THIS PLAN TO AVOID MISTAKES,THE MAKER CAN NOT GUARANTEE AGAINST HUMAN ERRORS. THE CONTRACTOR OF THE JOB MUST CHECK ALL DIMENSIONS AND OTHER DETAILS PRIOR TO CONSTRUCTION AND BE SOLELY RESPONSIBLE THEREAFTER.

DUNA MAZZA
Design Consulting

1309 E 3rd Ave, Suite 27
Durango, CO 81301

Email: dunamazza@gmail.com

Phone: 646 204 8927

WRIGHT A-FRAME
RESIDENCE

190 Snowbird Court, Bayfield, CO.

NOTE

CLIENT
SARAH WRIGHT

ARCHITECT
DUNA MAZZA


SHEET NAME
SECTION 11

SCALE
1/4" = 1'-0"

DATE
21/06/2024 11:55:06

SHEET NUMBER

A107.5

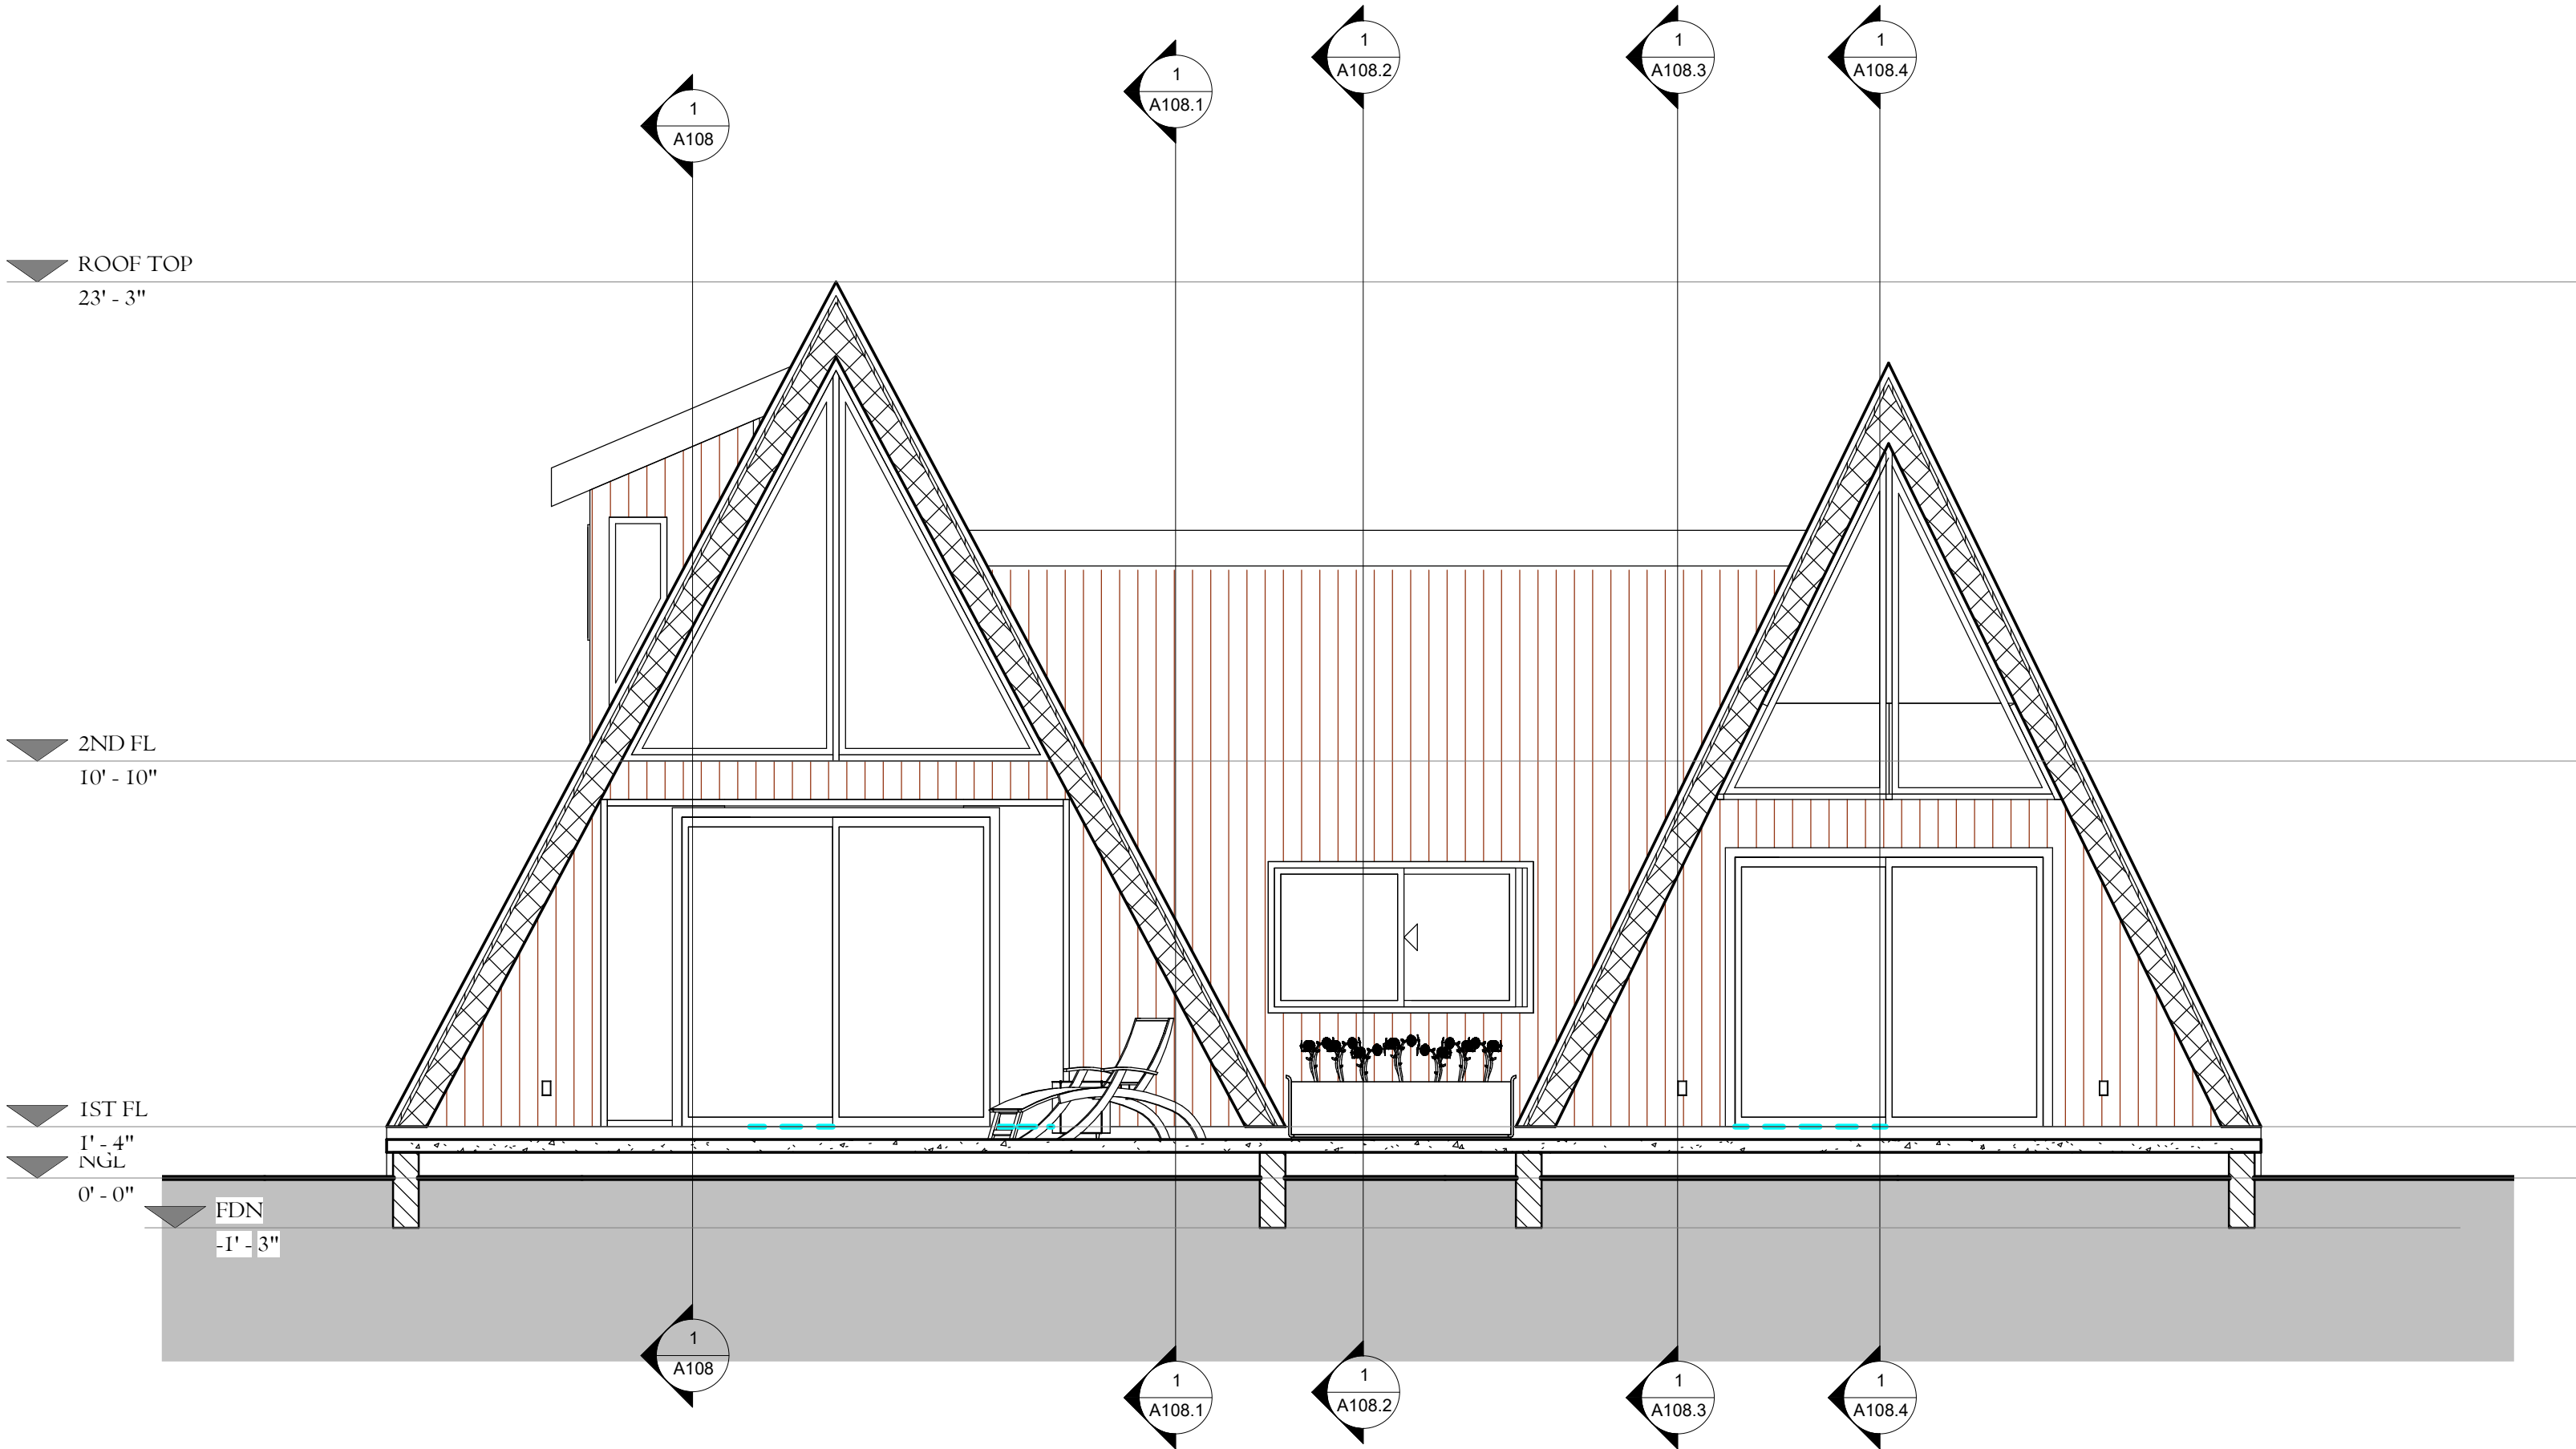

1 Section 11
1/4" = 1'-0"

TO THE BEST OF MY KNOWLEDGE THESE PLANS ARE DRAWN TO COMPLY WITH OWNER'S AND/OR BUILDER'S SPECIFICATIONS AND ANY CHANGES MADE ON THEM AFTER PRINTS ARE MADE WILL BE DONE AT THE OWNER'S/BUILDER'S EXPENSE AND RESPONSIBILITY. THE CONTRACTOR SHALL VERIFY ALL DIMENSIONS AND ENCLOSED DRAWING.DUNA MAZZA-MAY IS NOT LIABLE FOR ERRORS ONCE CONSTRUCTION HAS BEGUN.WHILE EVERY EFFORT HAS BEEN MADE IN THE PREPARATION OF THIS PLAN TO AVOID MISTAKES,THE MAKER CAN NOT GUARANTEE AGAINST HUMAN ERRORS. THE CONTRACTOR OF THE JOB MUST CHECK ALL DIMENSIONS AND OTHER DETAILS PRIOR TO CONSTRUCTION AND BE SOLELY RESPONSIBLE THEREAFTER.

DUNA MAZZA
Design Consulting


1309 E 3rd Ave, Suite 27
Durango, CO 81301

Email: dunamazza@gmail.com

Phone: 646 204 8927

WRIGHT A-FRAME
RESIDENCE

190 Snowbird Court, Bayfield, CO.

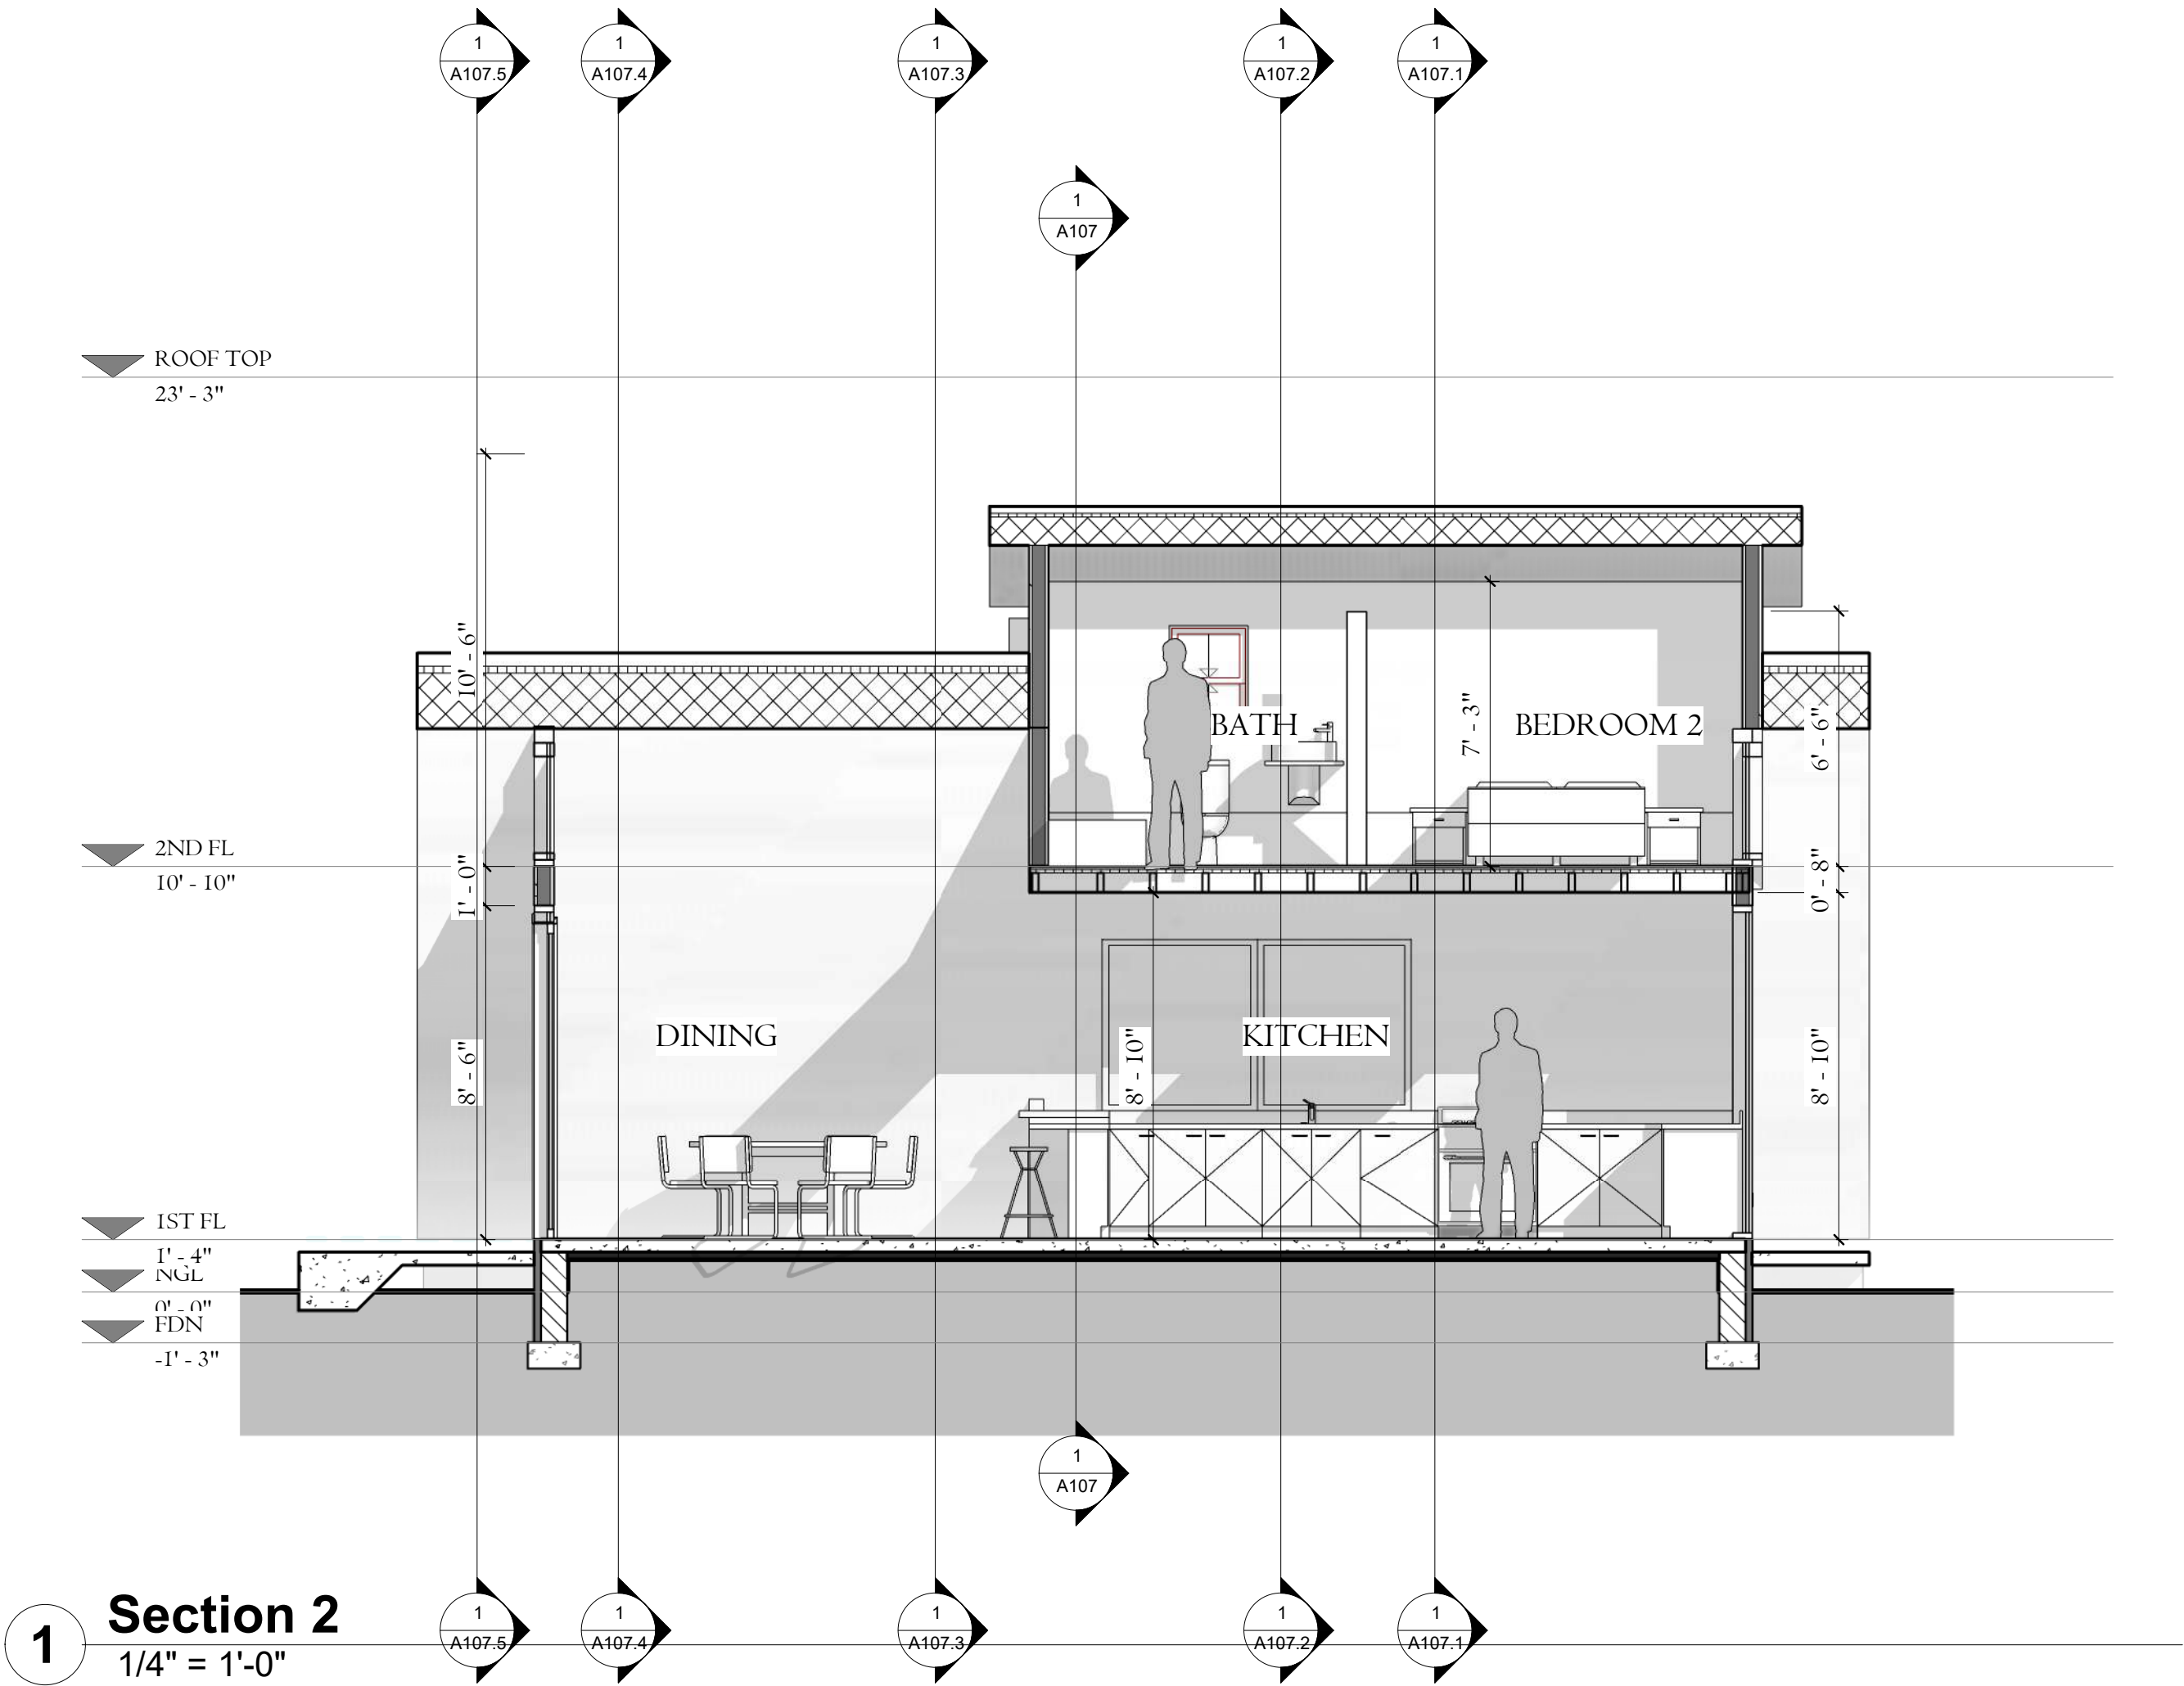

NOTE

CLIENT
SARAH WRIGHT

ARCHITECT
DUNA MAZZA

SHEET NAME
SECTION 2

SCALE
1/4" = 1'-0"

DATE
21/06/2024 11:55:11

SHEET NUMBER

A108

TO THE BEST OF MY KNOWLEDGE THESE PLANS ARE DRAWN TO COMPLY WITH OWNER'S AND/OR BUILDER'S SPECIFICATIONS AND ANY CHANGES MADE ON THEM AFTER PRINTS ARE MADE WILL BE DONE AT THE OWNER'S/BUILDER'S EXPENSE AND RESPONSIBILITY. THE CONTRACTOR SHALL VERIFY ALL DIMENSIONS AND ENCLOSED DRAWING.DUNA MAZZA-MAY IS NOT LIABLE FOR ERRORS ONCE CONSTRUCTION HAS BEGUN.WHILE EVERY EFFORT HAS BEEN MADE IN THE PREPARATION OF THIS PLAN TO AVOID MISTAKES,THE MAKER CAN NOT GUARANTEE AGAINST HUMAN ERRORS. THE CONTRACTOR OF THE JOB MUST CHECK ALL DIMENSIONS AND OTHER DETAILS PRIOR TO CONSTRUCTION AND BE SOLELY RESPONSIBLE THEREAFTER.

DUNA MAZZA
Design Consulting


1309 E 3rd Ave, Suite 27
Durango, CO 81301

Email: dunamazza@gmail.com

Phone: 646 204 8927

WRIGHT A-FRAME
RESIDENCE

190 Snowbird Court, Bayfield, CO.

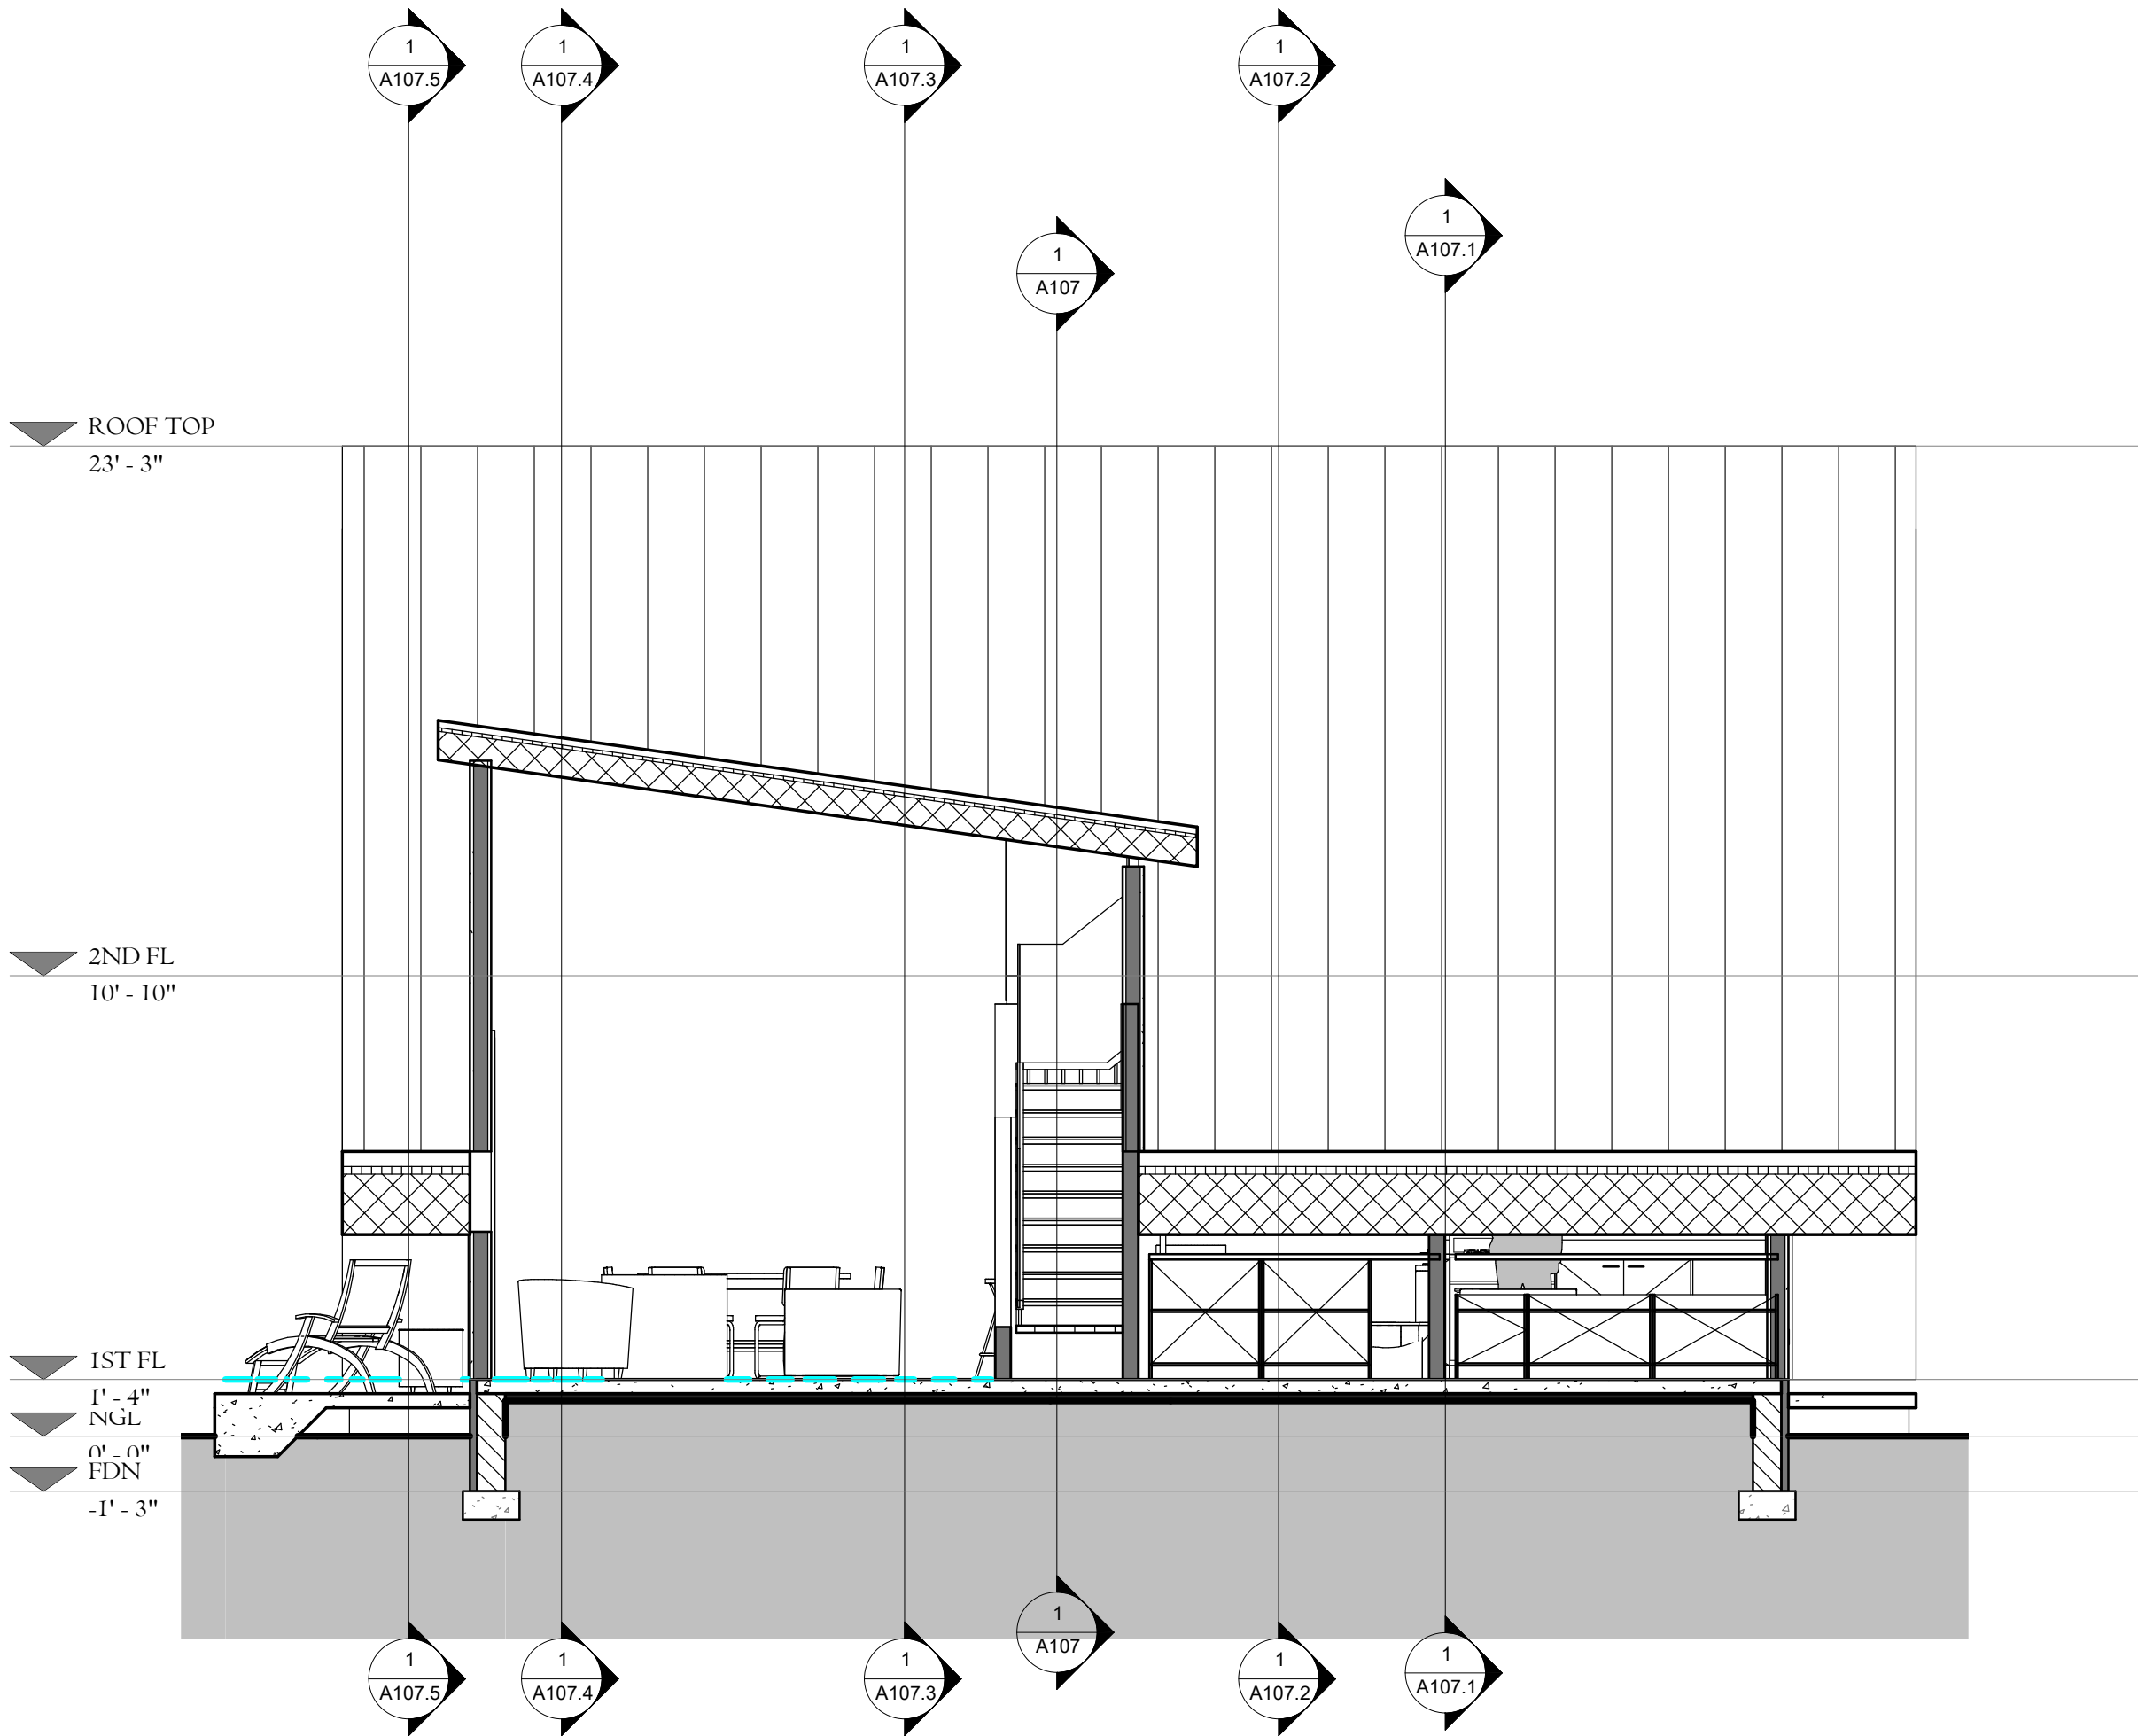

1 Section 3
1/4" = 1'-0"

NOTE

CLIENT
SARAH WRIGHT

ARCHITECT
DUNA MAZZA

SHEET NAME
SECTION 3

SCALE
1/4" = 1'-0"

DATE
21/06/2024 11:55:13

SHEET NUMBER

A108.1

TO THE BEST OF MY KNOWLEDGE THESE PLANS ARE DRAWN TO COMPLY WITH OWNER'S AND/OR BUILDER'S SPECIFICATIONS AND ANY CHANGES MADE ON THEM AFTER PRINTS ARE MADE WILL BE DONE AT THE OWNER'S/BUILDER'S EXPENSE AND RESPONSIBILITY. THE CONTRACTOR SHALL VERIFY ALL DIMENSIONS AND ENCLOSED DRAWING.DUNA MAZZA-MAY IS NOT LIABLE FOR ERRORS ONCE CONSTRUCTION HAS BEGUN.WHILE EVERY EFFORT HAS BEEN MADE IN THE PREPARATION OF THIS PLAN TO AVOID MISTAKES,THE MAKER CAN NOT GUARANTEE AGAINST HUMAN ERRORS. THE CONTRACTOR OF THE JOB MUST CHECK ALL DIMENSIONS AND OTHER DETAILS PRIOR TO CONSTRUCTION AND BE SOLELY RESPONSIBLE THEREAFTER.

DUNA MAZZA
Design Consulting


1309 E 3rd Ave, Suite 27
Durango, CO 81301

Email: dunamazza@gmail.com

Phone: 646 204 8927

WRIGHT A-FRAME
RESIDENCE

190 Snowbird Court, Bayfield, CO.

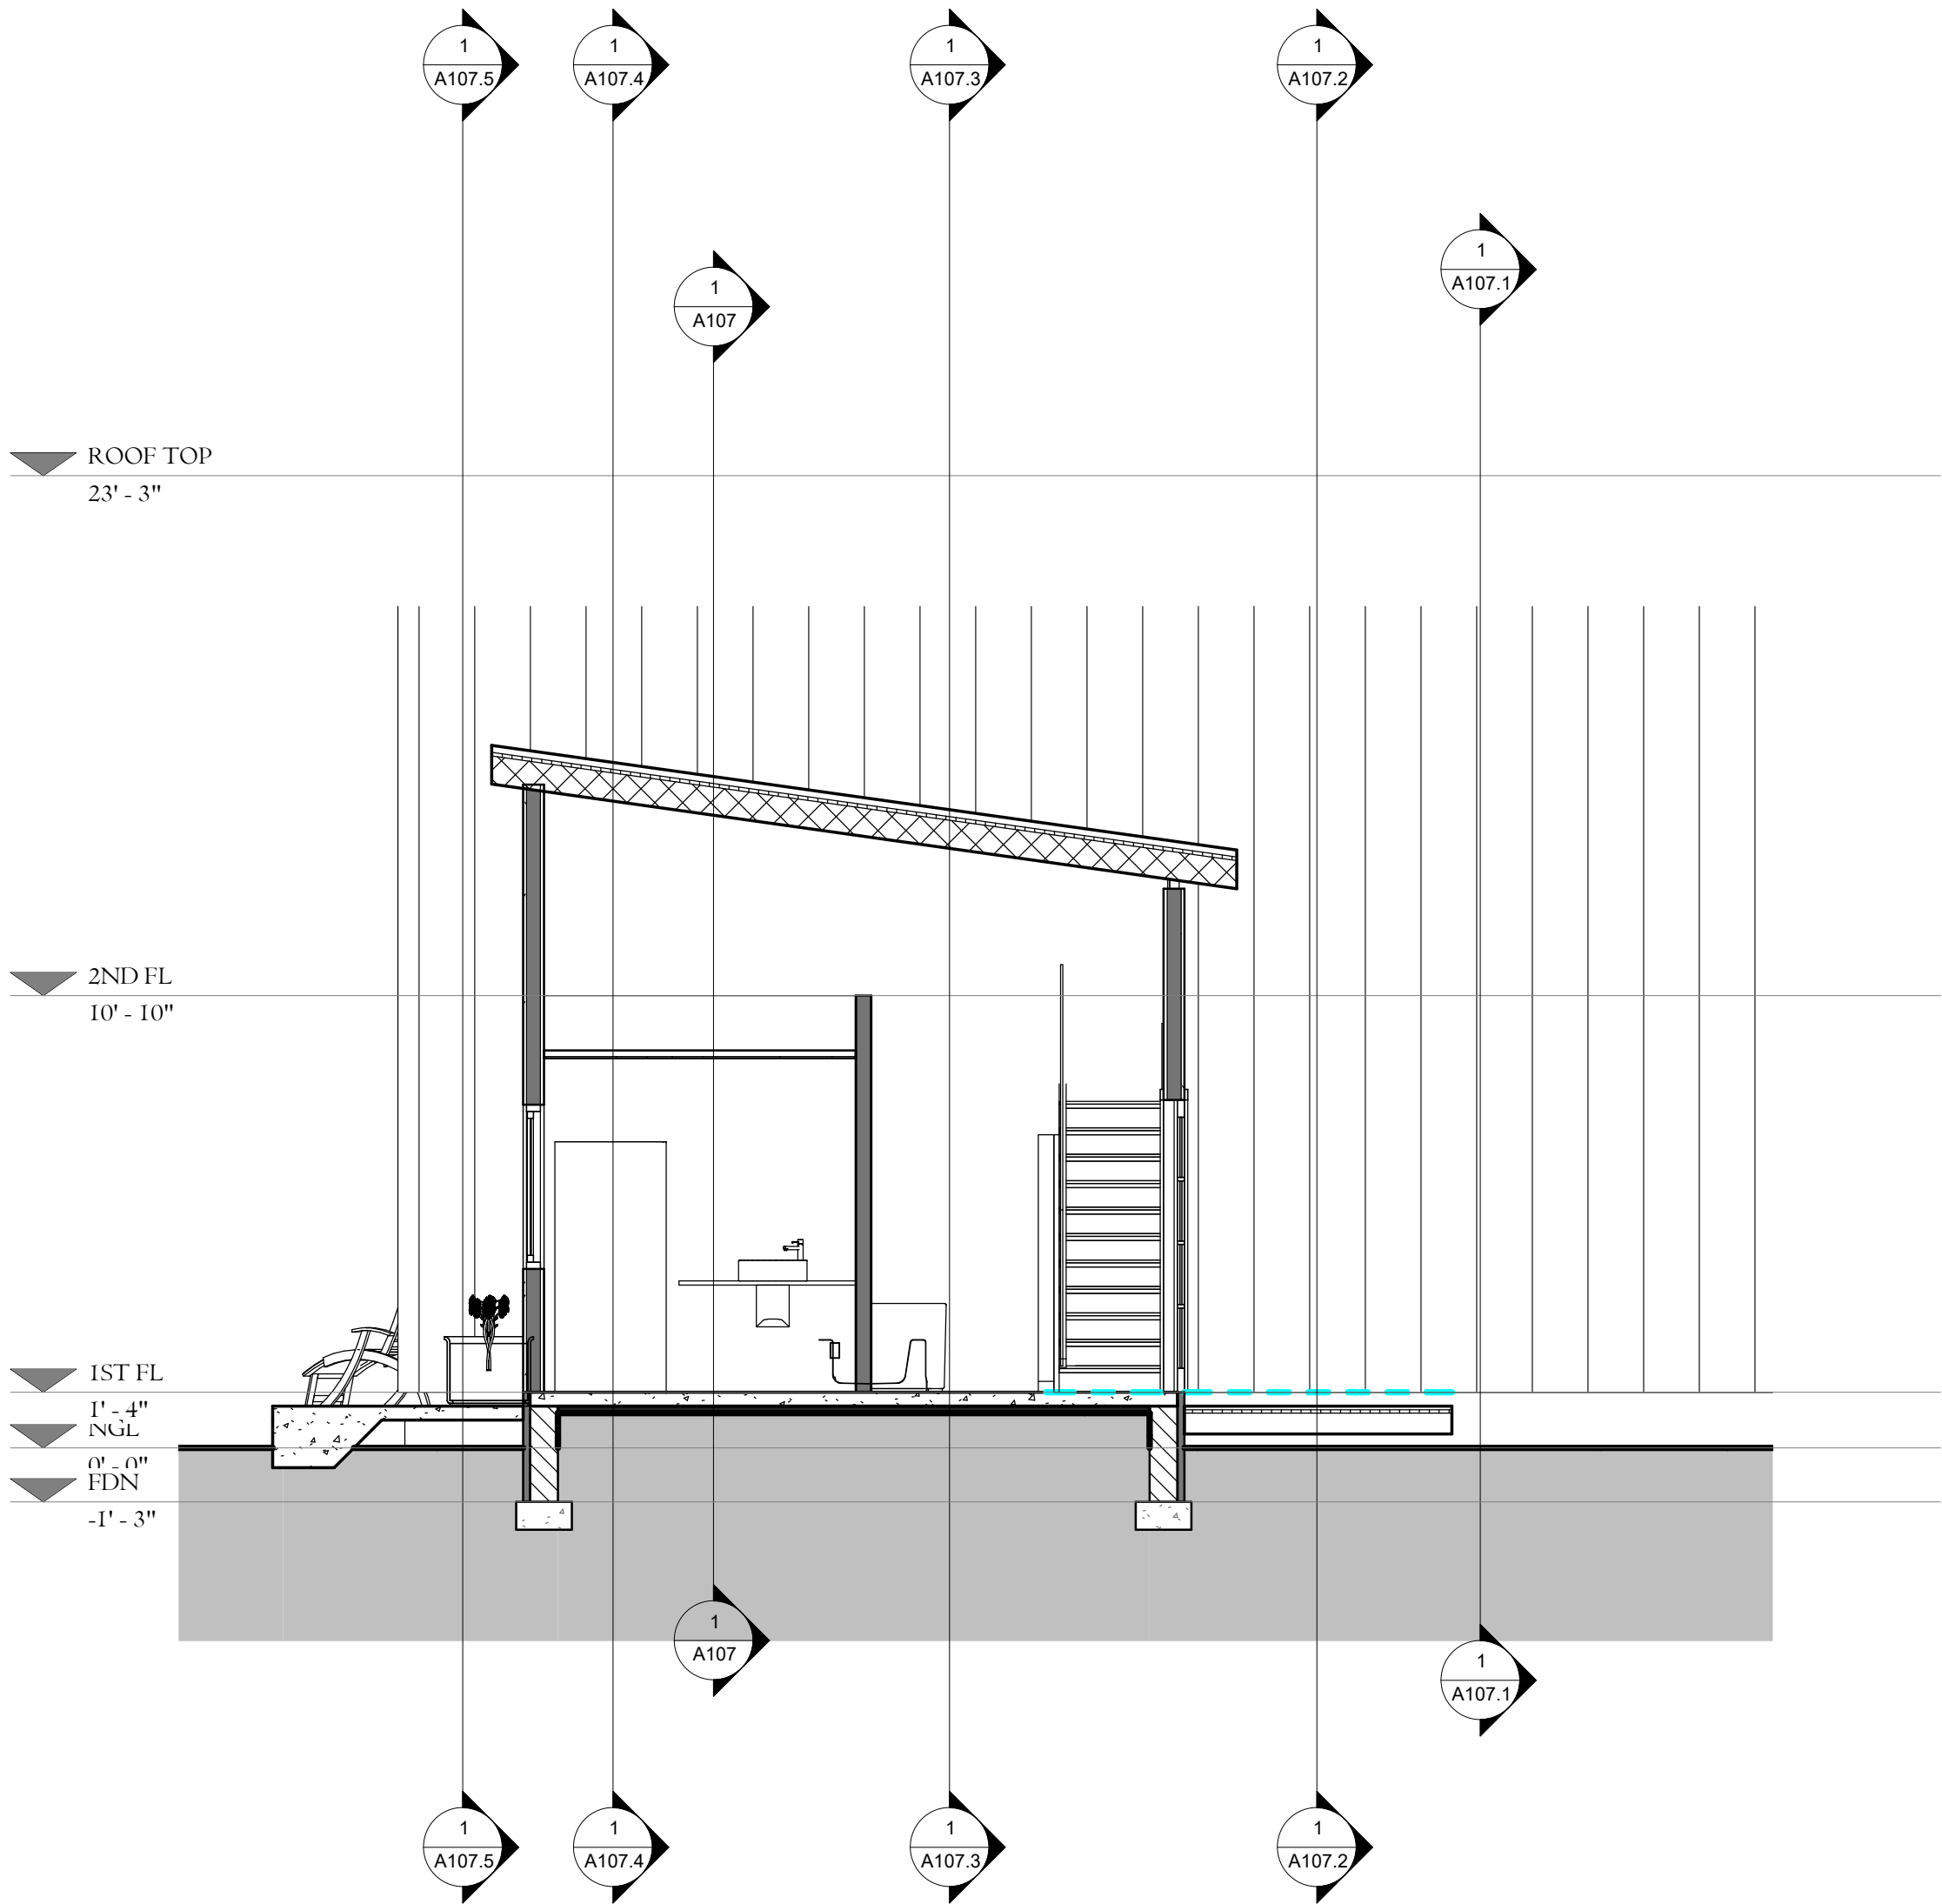

1 Section 4
1/4" = 1'-0"

NOTE

CLIENT
SARAH WRIGHT

ARCHITECT
DUNA MAZZA

SHEET NAME
SECTION 4

SCALE
1/4" = 1'-0"

DATE
21/06/2024 11:55:17


SHEET NUMBER

A108.2

TO THE BEST OF MY KNOWLEDGE THESE PLANS ARE DRAWN TO COMPLY WITH OWNER'S AND/OR BUILDER'S SPECIFICATIONS AND ANY CHANGES MADE ON THEM AFTER PRINTS ARE MADE WILL BE DONE AT THE OWNER'S/BUILDER'S EXPENSE AND RESPONSIBILITY. THE CONTRACTOR SHALL VERIFY ALL DIMENSIONS AND ENCLOSED DRAWING.DUNA MAZZA-MAY IS NOT LIABLE FOR ERRORS ONCE CONSTRUCTION HAS BEGUN.WHILE EVERY EFFORT HAS BEEN MADE IN THE PREPARATION OF THIS PLAN TO AVOID MISTAKES,THE MAKER CAN NOT GUARANTEE AGAINST HUMAN ERRORS. THE CONTRACTOR OF THE JOB MUST CHECK ALL DIMENSIONS AND OTHER DETAILS PRIOR TO CONSTRUCTION AND BE SOLELY RESPONSIBLE THEREAFTER.

DUNA MAZZA
Design Consulting
1309 E 3rd Ave, Suite 27
Durango, CO 81301
Email: dunamazza@gmail.com
Phone: 646 204 8927

WRIGHT A-FRAME
RESIDENCE
190 Snowbird Court, Bayfield, CO.

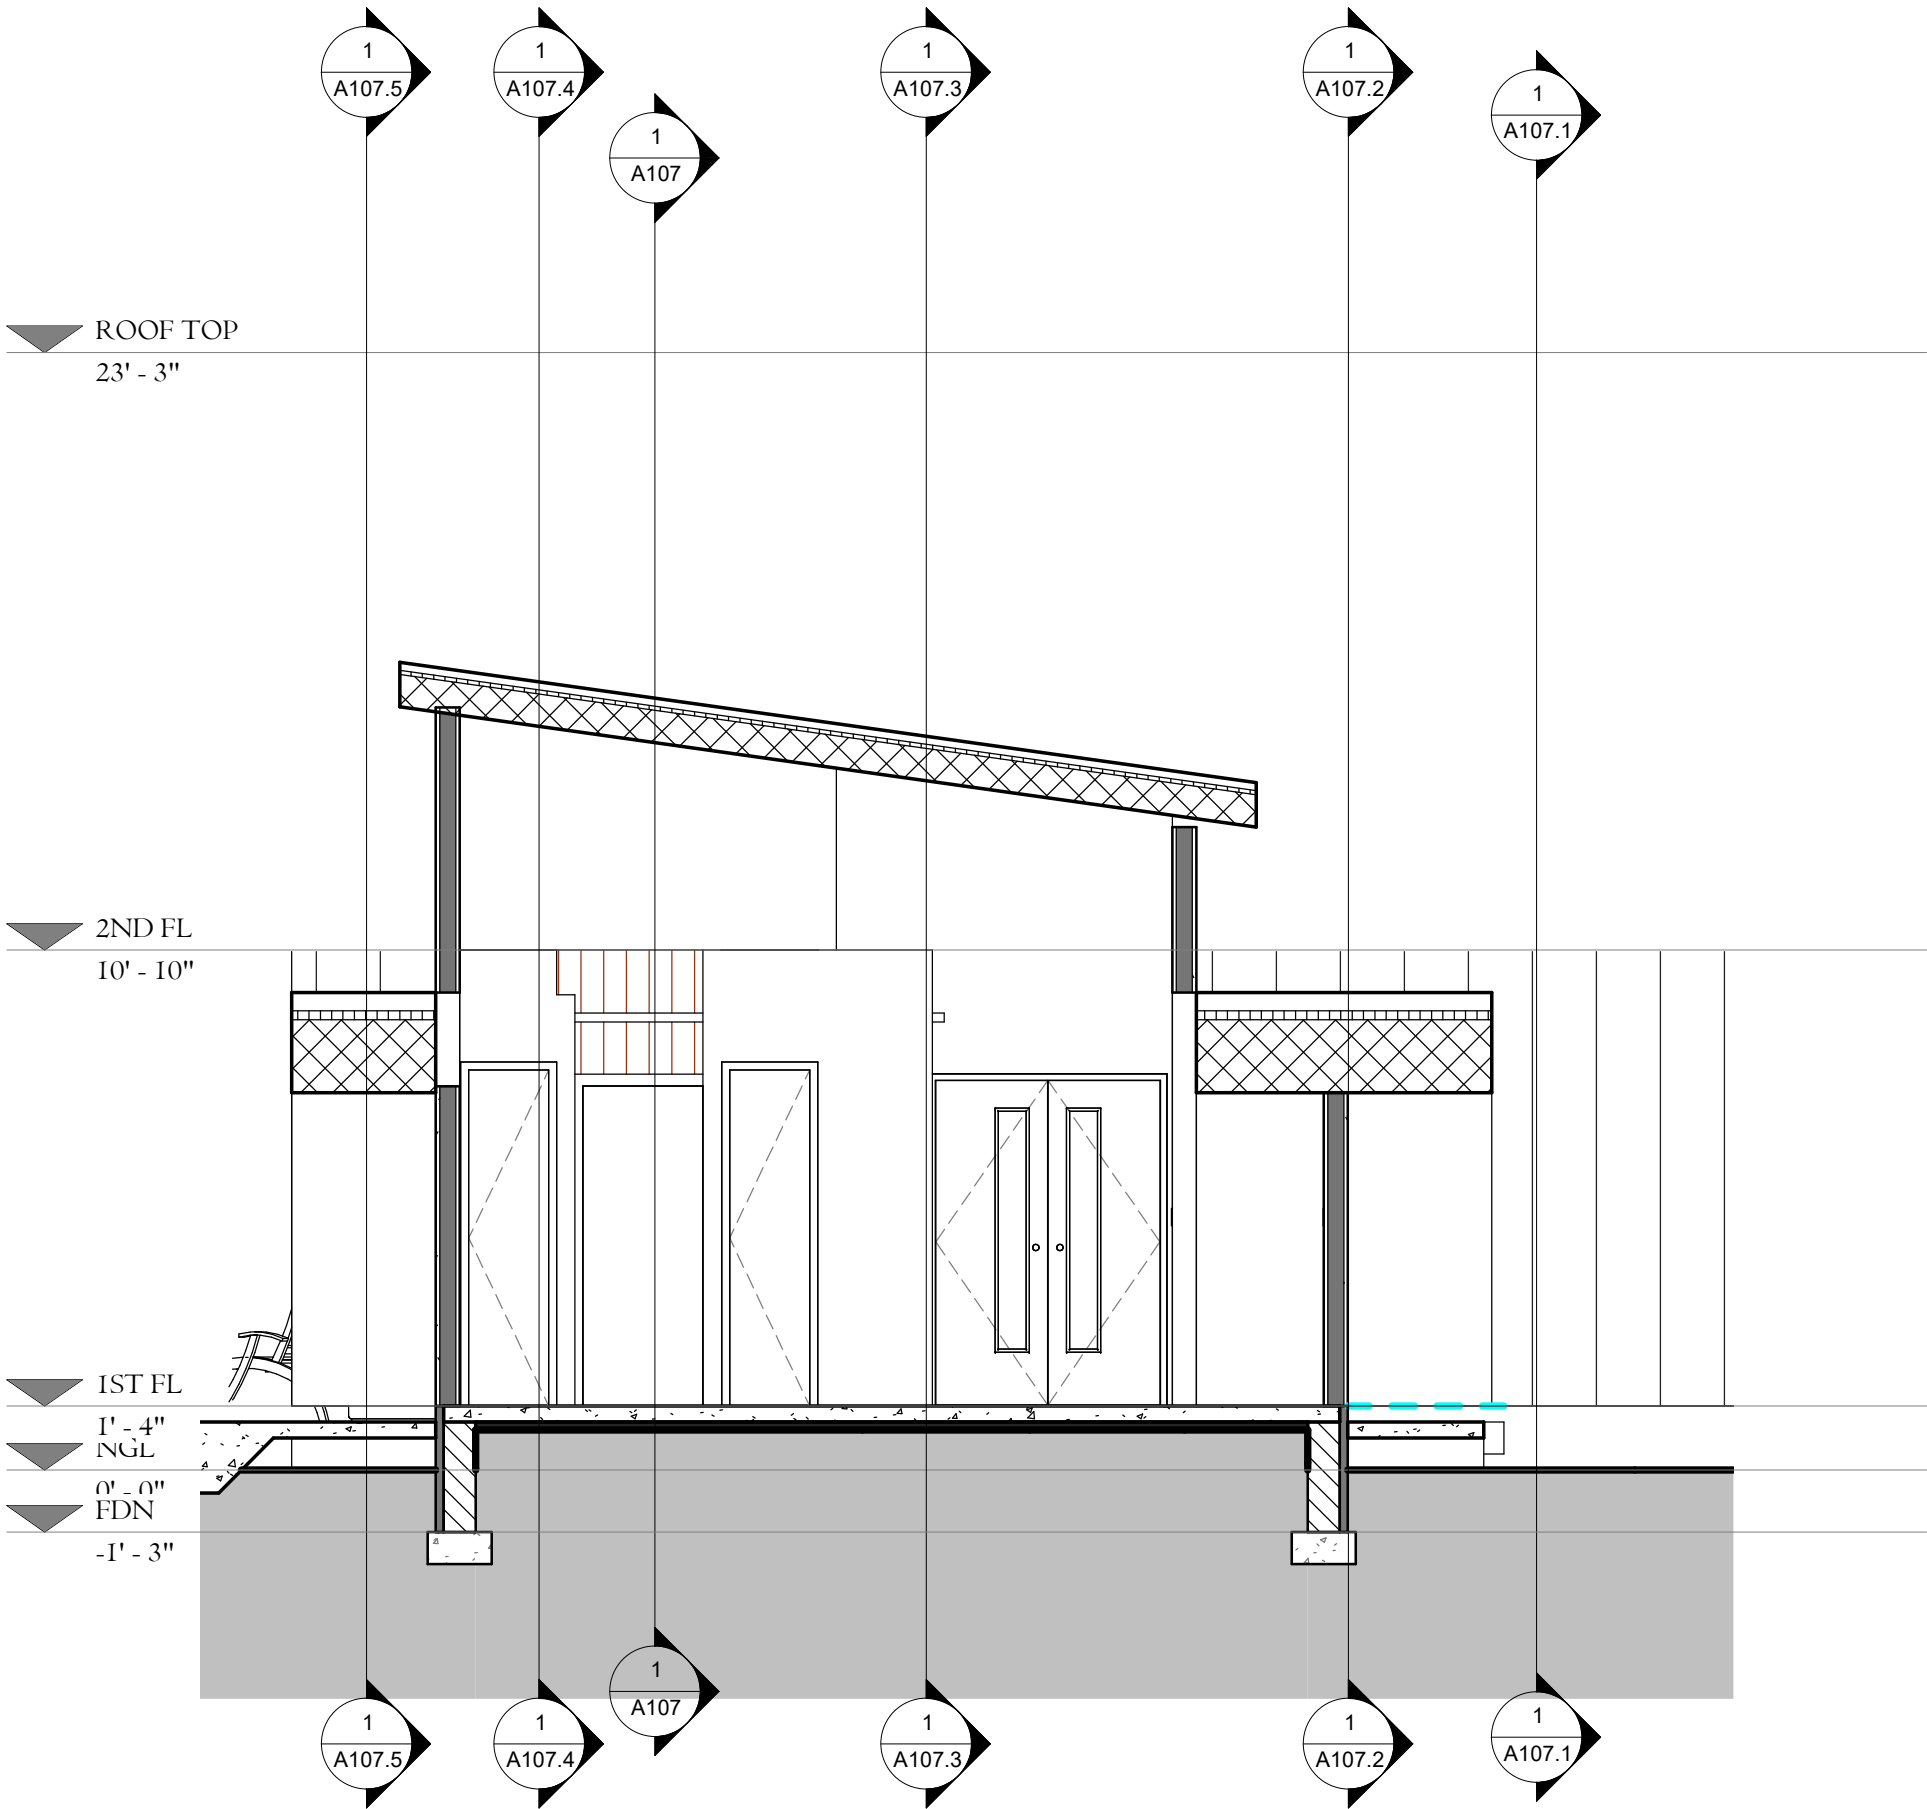

1 Section 5
1/4" = 1'-0"

NOTE

CLIENT
SARAH WRIGHT

ARCHITECT
DUNA MAZZA

SHEET NAME
SECTION 5

SCALE
1/4" = 1'-0"

DATE
21/06/2024 11:55:18

SHEET NUMBER
A108.3

TO THE BEST OF MY KNOWLEDGE THESE PLANS ARE DRAWN TO COMPLY WITH OWNER'S AND/OR BUILDER'S SPECIFICATIONS AND ANY CHANGES MADE ON THEM AFTER PRINTS ARE MADE WILL BE DONE AT THE OWNER'S/BUILDER'S EXPENSE AND RESPONSIBILITY. THE CONTRACTOR SHALL VERIFY ALL DIMENSIONS AND ENCLOSED DRAWING.DUNA MAZZA-MAY IS NOT LIABLE FOR ERRORS ONCE CONSTRUCTION HAS BEGUN.WHILE EVERY EFFORT HAS BEEN MADE IN THE PREPARATION OF THIS PLAN TO AVOID MISTAKES,THE MAKER CAN NOT GUARANTEE AGAINST HUMAN ERRORS. THE CONTRACTOR OF THE JOB MUST CHECK ALL DIMENSIONS AND OTHER DETAILS PRIOR TO CONSTRUCTION AND BE SOLELY RESPONSIBLE THEREAFTER.

DUNA MAZZA
Design Consulting


1309 E 3rd Ave, Suite 27
Durango, CO 81301

Email: dunamazza@gmail.com

Phone: 646 204 8927

WRIGHT A-FRAME
RESIDENCE

190 Snowbird Court, Bayfield, CO.

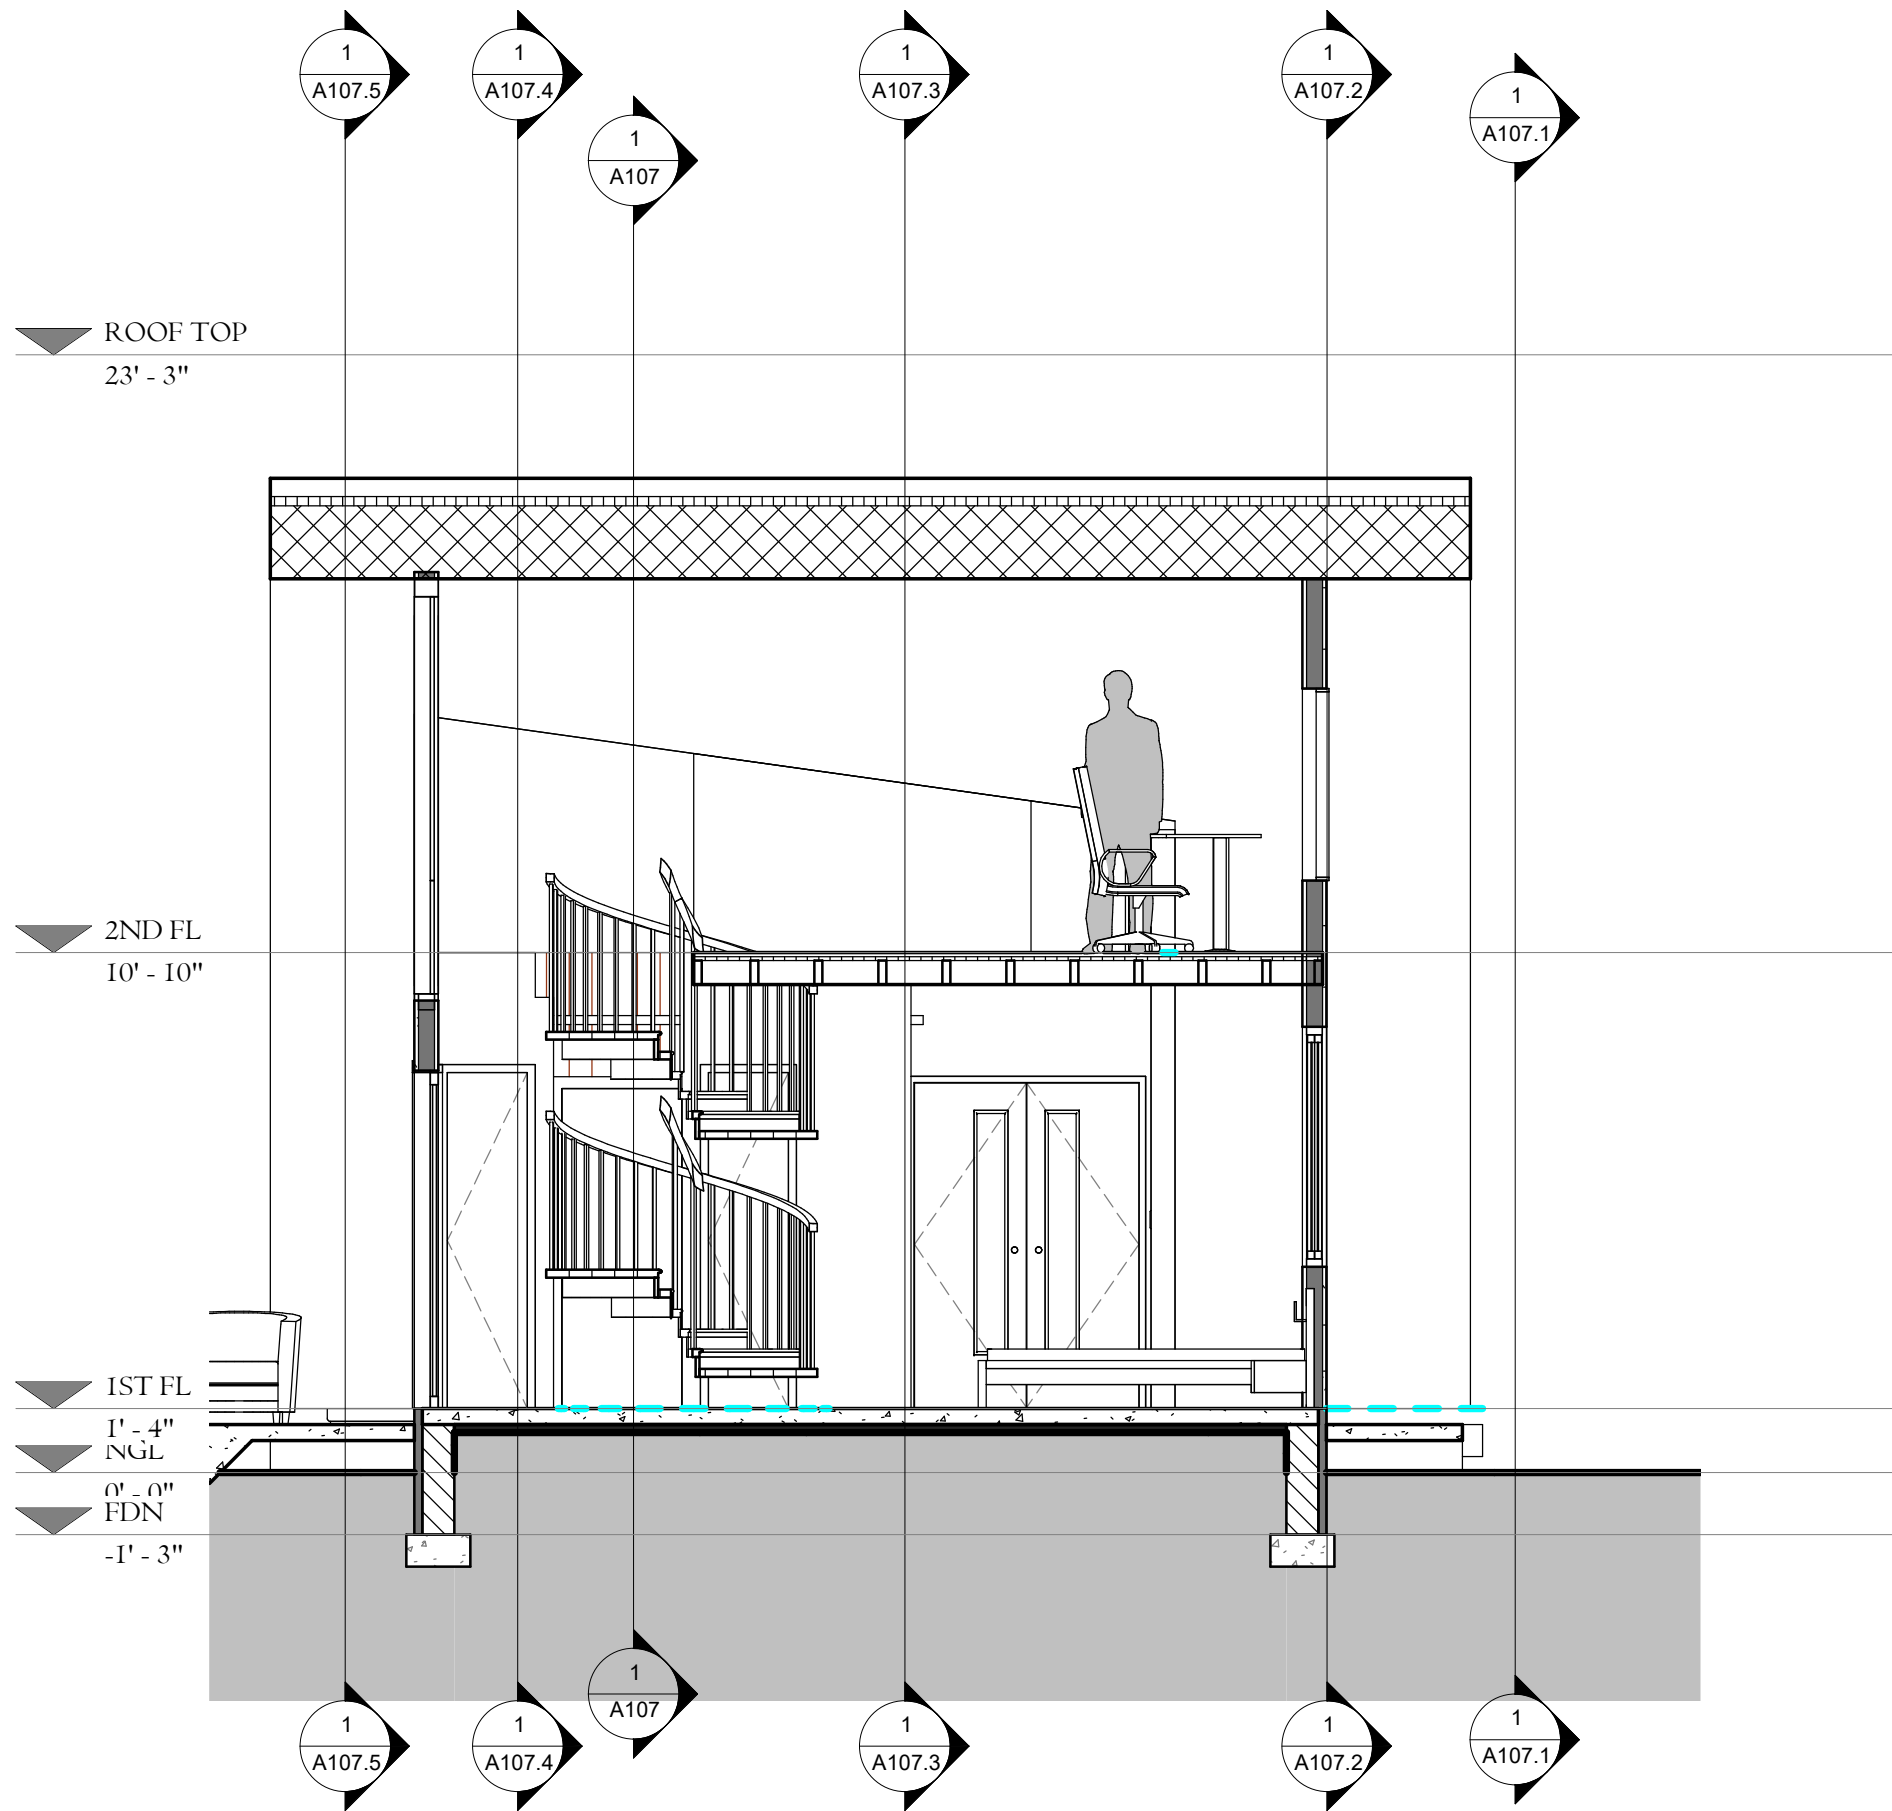

1 Section 6
1/4" = 1'-0"

NOTE

CLIENT
SARAH WRIGHT

ARCHITECT
DUNA MAZZA

SHEET NAME
SECTION 6

SCALE
1/4" = 1'-0"

DATE
21/06/2024 11:55:20

SHEET NUMBER

A108.4

TO THE BEST OF MY KNOWLEDGE THESE PLANS ARE DRAWN TO COMPLY WITH OWNER'S AND/OR BUILDER'S SPECIFICATIONS AND ANY CHANGES MADE ON THEM AFTER PRINTS ARE MADE WILL BE DONE AT THE OWNER'S/BUILDER'S EXPENSE AND RESPONSIBILITY. THE CONTRACTOR SHALL VERIFY ALL DIMENSIONS AND ENCLOSED DRAWING.DUNA MAZZA-MAY IS NOT LIABLE FOR ERRORS ONCE CONSTRUCTION HAS BEGUN.WHILE EVERY EFFORT HAS BEEN MADE IN THE PREPARATION OF THIS PLAN TO AVOID MISTAKES,THE MAKER CAN NOT GUARANTEE AGAINST HUMAN ERRORS. THE CONTRACTOR OF THE JOB MUST CHECK ALL DIMENSIONS AND OTHER DETAILS PRIOR TO CONSTRUCTION AND BE SOLELY RESPONSIBLE THEREAFTER.

DUNA MAZZA
Design Consulting


1309 E 3rd Ave, Suite 27
Durango, CO 81301

Email: dunamazza@gmail.com

Phone: 646 204 8927

WRIGHT A-FRAME
RESIDENCE

190 Snowbird Court, Bayfield, CO.

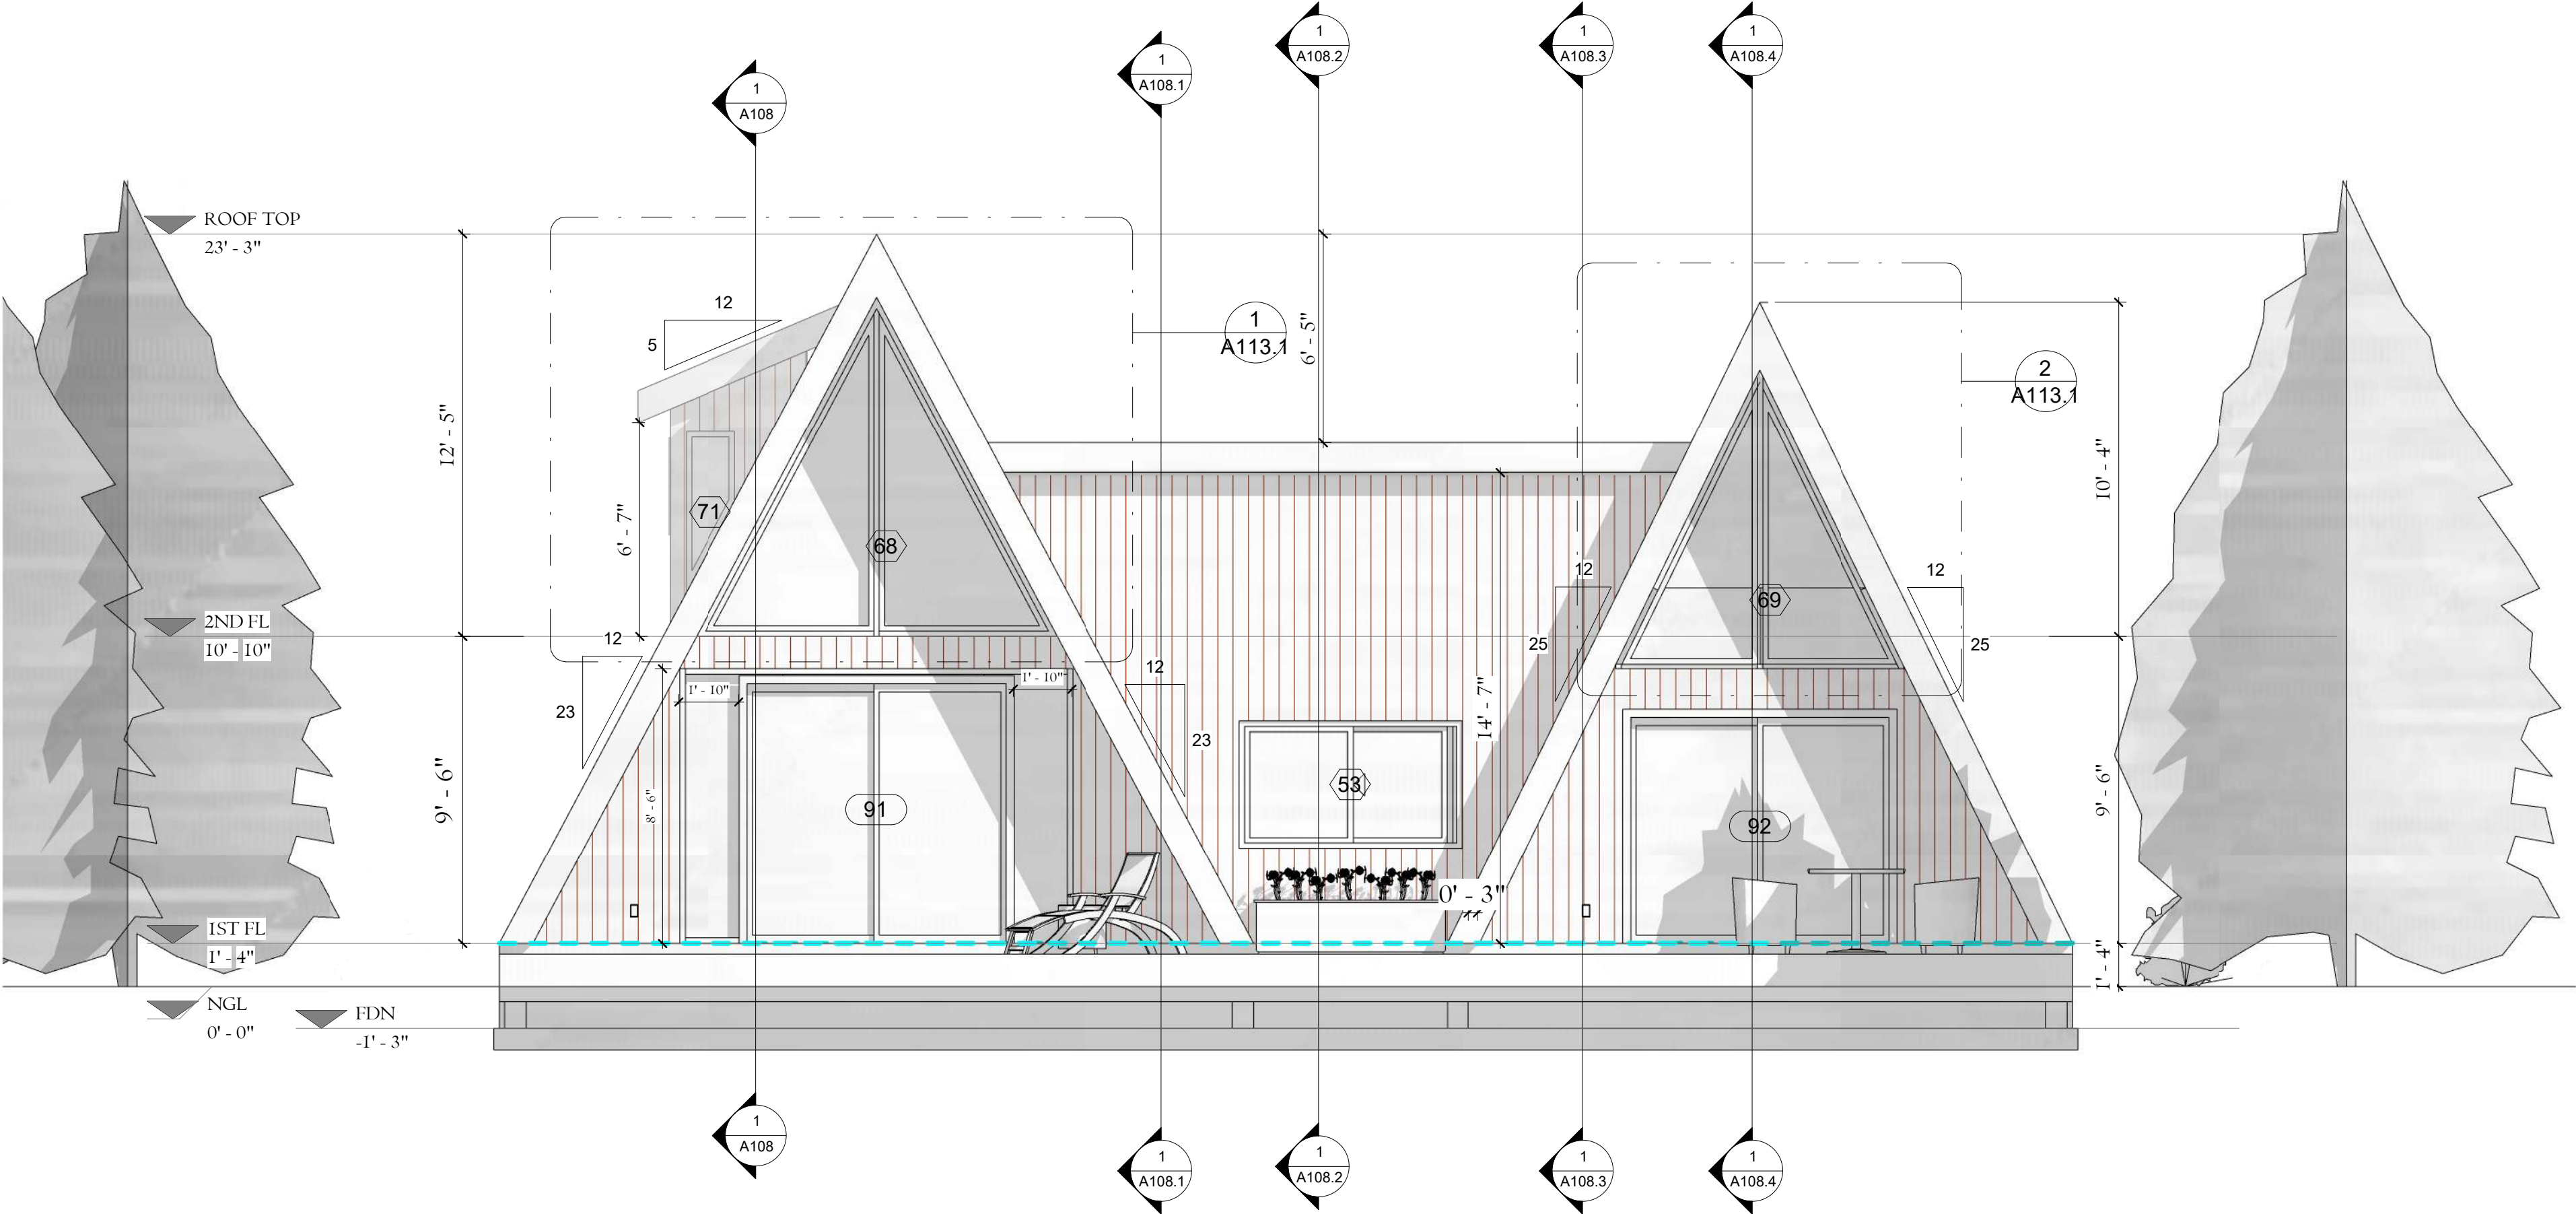

1 FRONT
1/4" = 1'-0"

NOTE

CLIENT
SARAH WRIGHT

ARCHITECT
DUNA MAZZA

SHEET NAME
FRONT ELEVATION

SCALE
1/4" = 1'-0"

DATE
21/06/2024 11:55:47

SHEET NUMBER

A109

TO THE BEST OF MY KNOWLEDGE THESE PLANS ARE DRAWN TO COMPLY WITH OWNER'S AND/OR BUILDER'S SPECIFICATIONS AND ANY CHANGES MADE ON THEM AFTER PRINTS ARE MADE WILL BE DONE AT THE OWNER'S/BUILDER'S EXPENSE AND RESPONSIBILITY. THE CONTRACTOR SHALL VERIFY ALL DIMENSIONS AND ENCLOSED DRAWING.DUNA MAZZA-MAY IS NOT LIABLE FOR ERRORS ONCE CONSTRUCTION HAS BEGUN.WHILE EVERY EFFORT HAS BEEN MADE IN THE PREPARATION OF THIS PLAN TO AVOID MISTAKES,THE MAKER CAN NOT GUARANTEE AGAINST HUMAN ERRORS. THE CONTRACTOR OF THE JOB MUST CHECK ALL DIMENSIONS AND OTHER DETAILS PRIOR TO CONSTRUCTION AND BE SOLELY RESPONSIBLE THEREAFTER.

DUNA MAZZA
Design Consulting


1309 E 3rd Ave, Suite 27
Durango, CO 81301

Email: dunamazza@gmail.com

Phone: 646 204 8927

WRIGHT A-FRAME
RESIDENCE

190 Snowbird Court, Bayfield, CO.

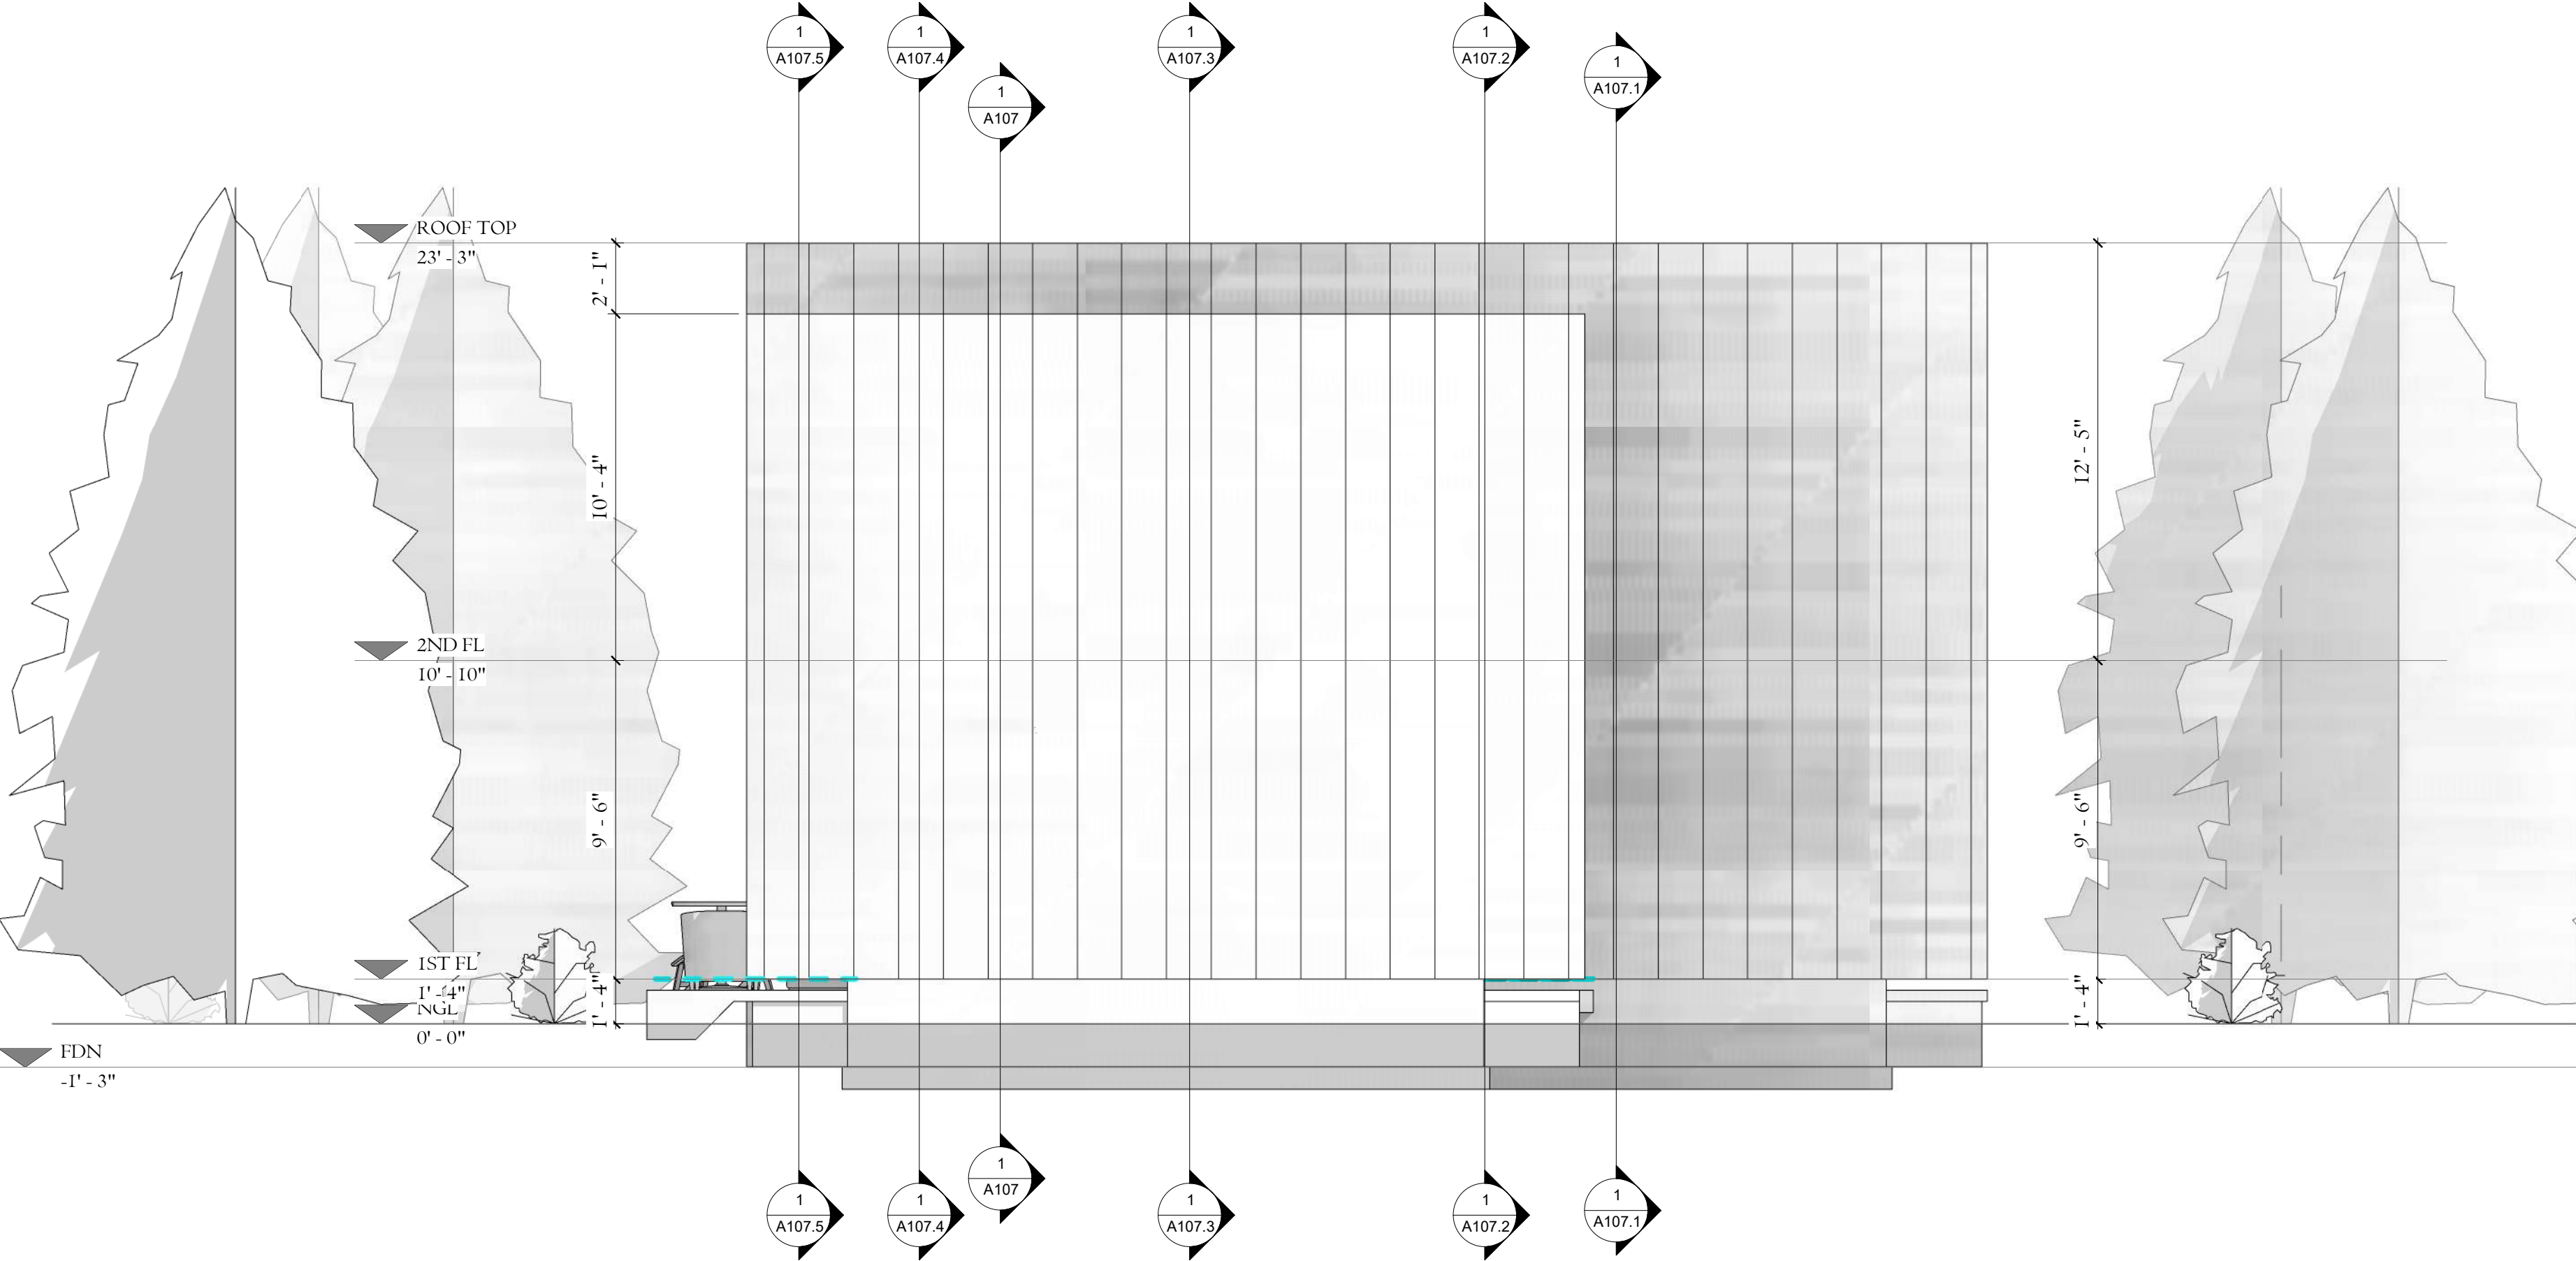

1 RIGHT
1/4" = 1'-0"

NOTE

CLIENT
SARAH WRIGHT

ARCHITECT
DUNA MAZZA

SHEET NAME
RIGHT ELEVATION

SCALE
1/4" = 1'-0"

DATE
21/06/2024 11:56:14

SHEET NUMBER

A110

TO THE BEST OF MY KNOWLEDGE THESE PLANS ARE DRAWN TO COMPLY WITH OWNER'S AND/OR BUILDER'S SPECIFICATIONS AND ANY CHANGES MADE ON THEM AFTER PRINTS ARE MADE WILL BE DONE AT THE OWNER'S/BUILDER'S EXPENSE AND RESPONSIBILITY. THE CONTRACTOR SHALL VERIFY ALL DIMENSIONS AND ENCLOSED DRAWING.DUNA MAZZA-MAY IS NOT LIABLE FOR ERRORS ONCE CONSTRUCTION HAS BEGUN.WHILE EVERY EFFORT HAS BEEN MADE IN THE PREPARATION OF THIS PLAN TO AVOID MISTAKES,THE MAKER CAN NOT GUARANTEE AGAINST HUMAN ERRORS. THE CONTRACTOR OF THE JOB MUST CHECK ALL DIMENSIONS AND OTHER DETAILS PRIOR TO CONSTRUCTION AND BE SOLELY RESPONSIBLE THEREAFTER.

DUNA MAZZA
Design Consulting

1309 E 3rd Ave, Suite 27
Durango, CO 81301

Email: dunamazza@gmail.com

Phone: 646 204 8927

WRIGHT A-FRAME
RESIDENCE

190 Snowbird Court, Bayfield, CO.

NOTE

CLIENT
SARAH WRIGHT

ARCHITECT
DUNA MAZZA


SHEET NAME
LEFT ELEVATION

SCALE
1/4" = 1'-0"

DATE
21/06/2024 11:56:44

SHEET NUMBER

A111

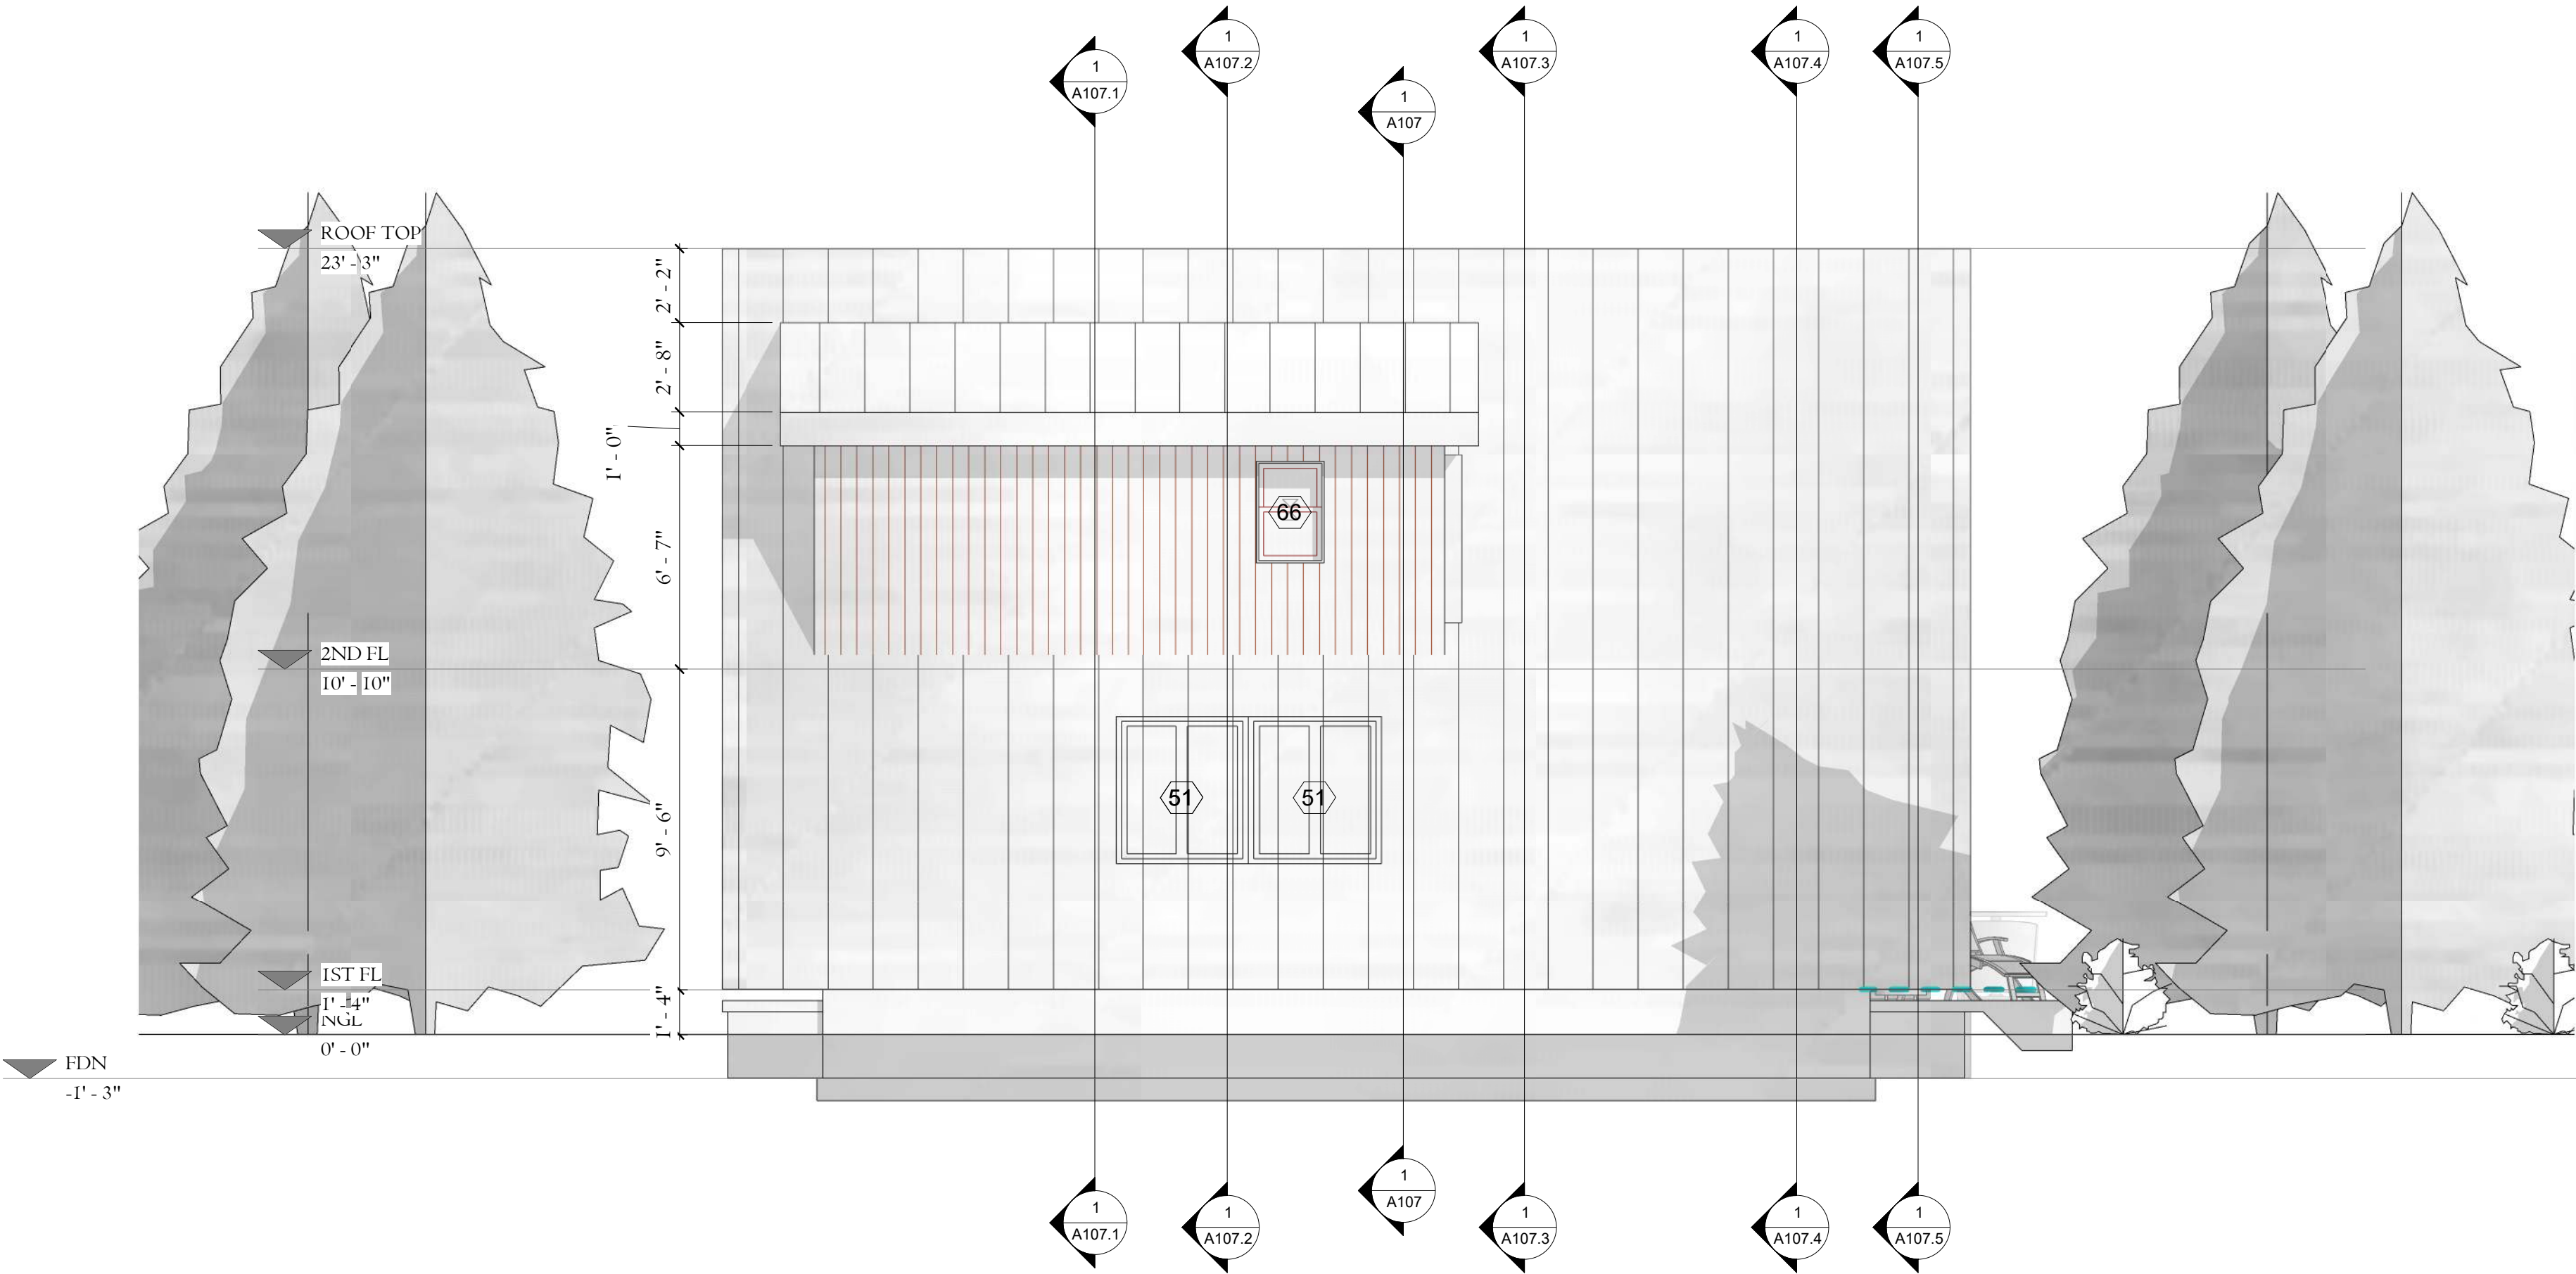

1 LEFT
1/4" = 1'-0"

TO THE BEST OF MY KNOWLEDGE THESE PLANS ARE DRAWN TO COMPLY WITH OWNER'S AND/OR BUILDER'S SPECIFICATIONS AND ANY CHANGES MADE ON THEM AFTER PRINTS ARE MADE WILL BE DONE AT THE OWNER'S/BUILDER'S EXPENSE AND RESPONSIBILITY. THE CONTRACTOR SHALL VERIFY ALL DIMENSIONS AND ENCLOSED DRAWING.DUNA MAZZA-MAY IS NOT LIABLE FOR ERRORS ONCE CONSTRUCTION HAS BEGUN.WHILE EVERY EFFORT HAS BEEN MADE IN THE PREPARATION OF THIS PLAN TO AVOID MISTAKES,THE MAKER CAN NOT GUARANTEE AGAINST HUMAN ERRORS. THE CONTRACTOR OF THE JOB MUST CHECK ALL DIMENSIONS AND OTHER DETAILS PRIOR TO CONSTRUCTION AND BE SOLELY RESPONSIBLE THEREAFTER.

DUNA MAZZA
Design Consulting


1309 E 3rd Ave, Suite 27
Durango, CO 81301

Email: dunamazza@gmail.com

Phone: 646 204 8927

WRIGHT A-FRAME
RESIDENCE

190 Snowbird Court, Bayfield, CO.

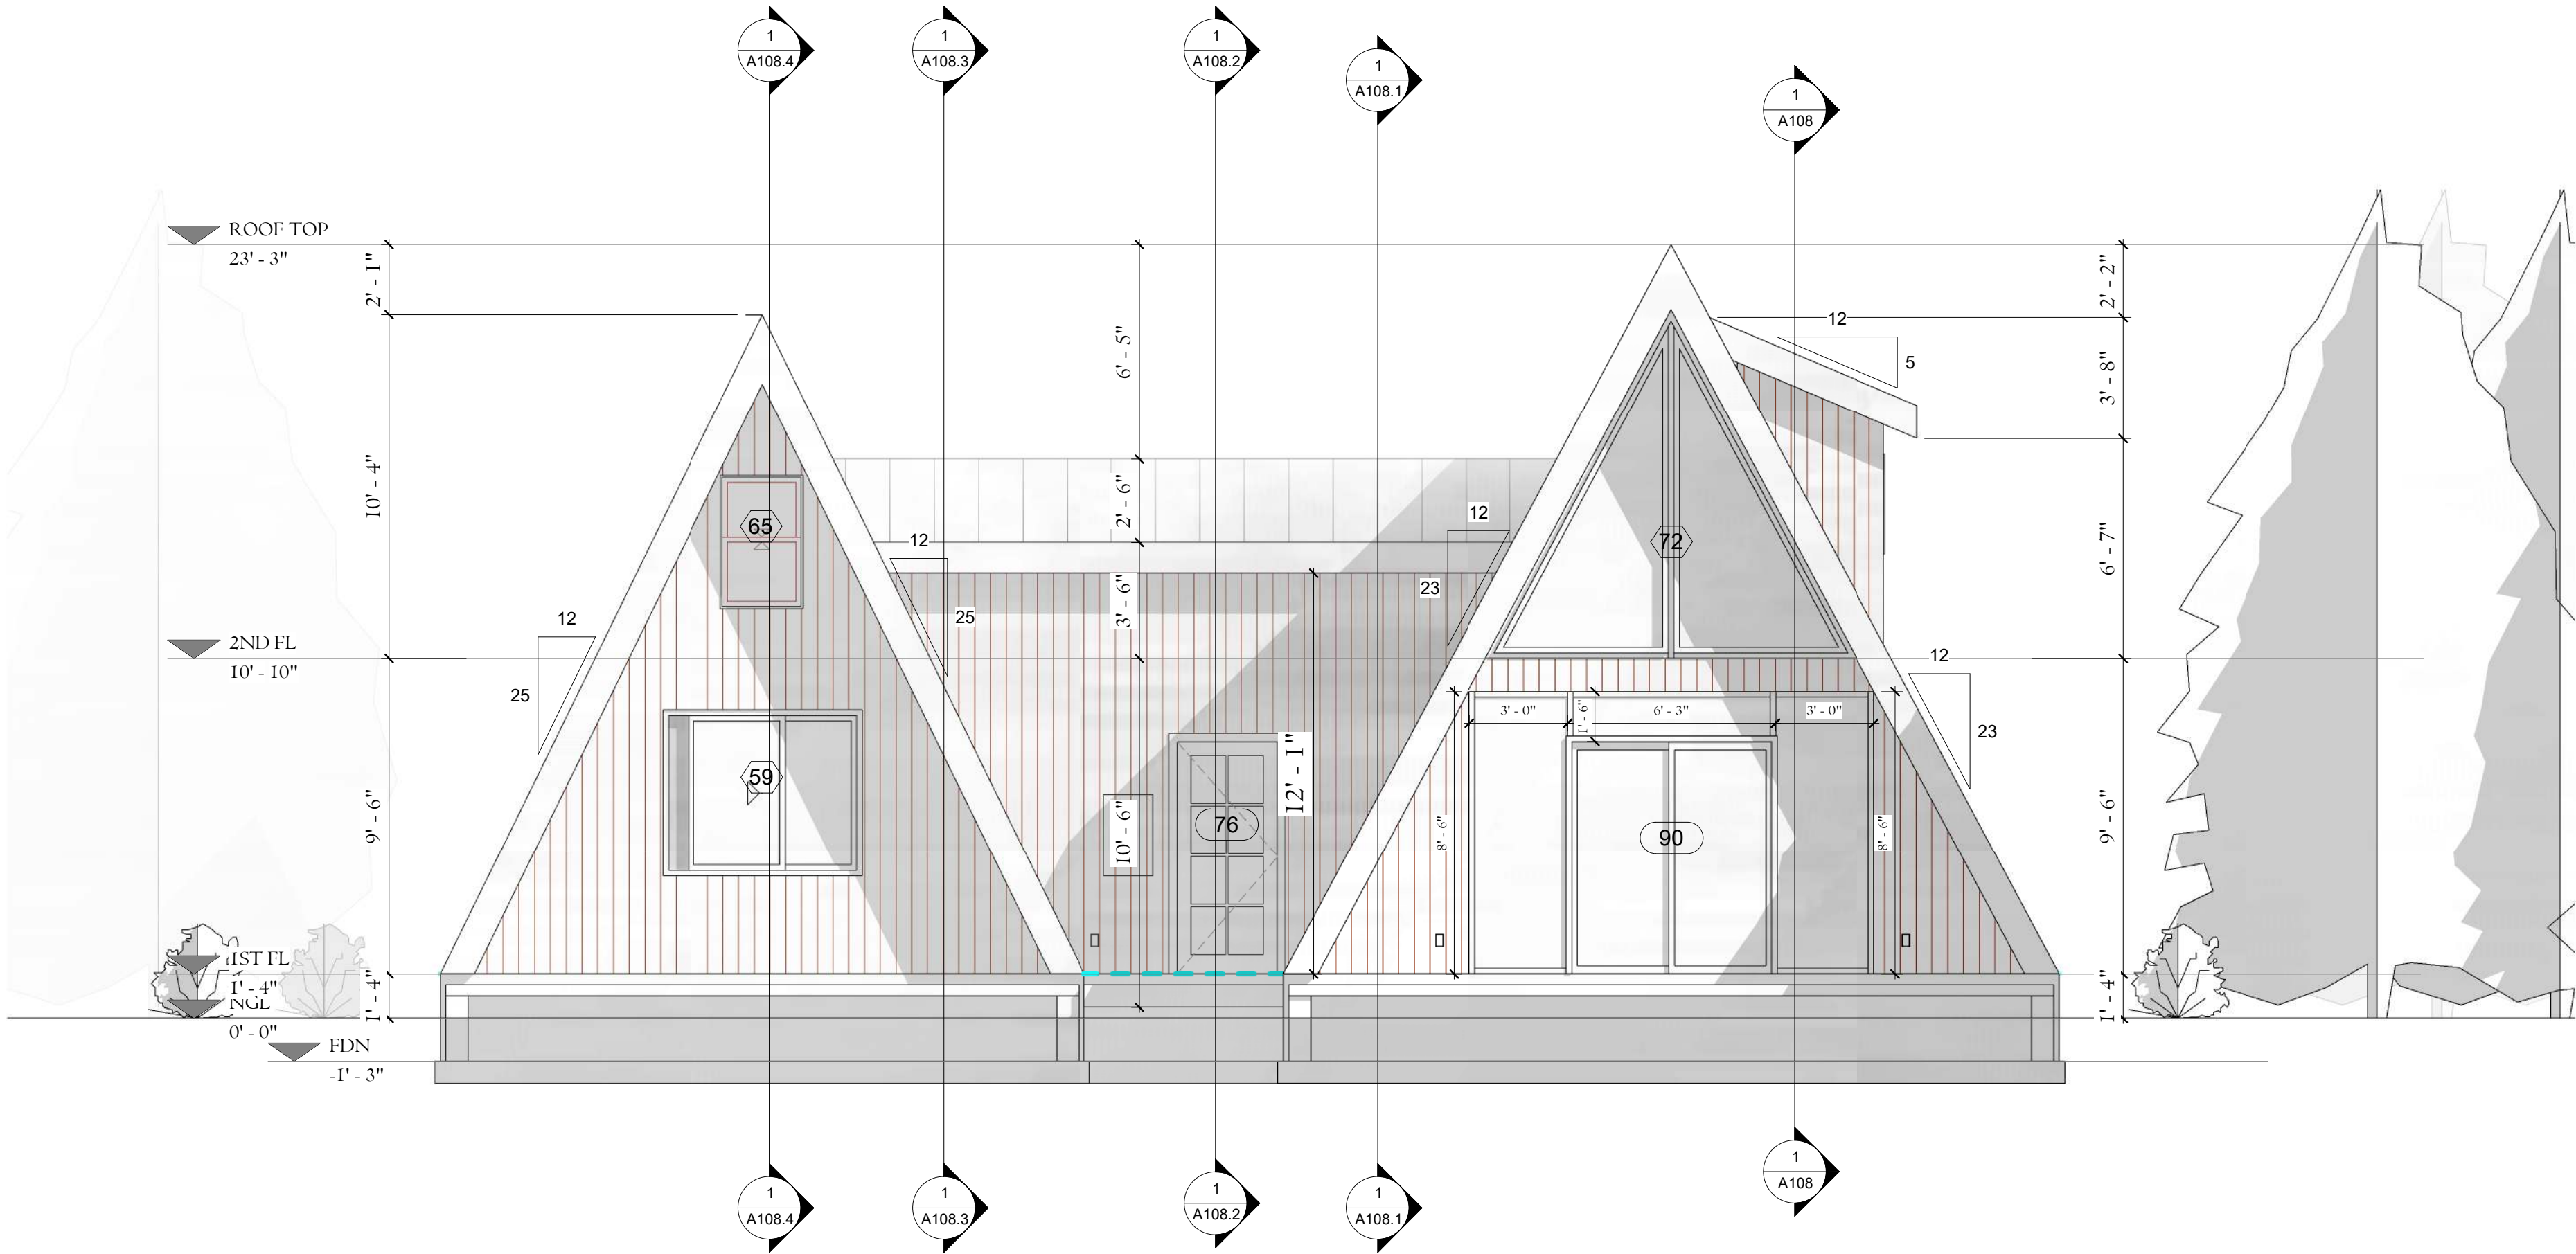

1 REAR
1/4" = 1'-0"

NOTE

CLIENT
SARAH WRIGHT

ARCHITECT
DUNA MAZZA

SHEET NAME
REAR ELEVATION


SCALE
1/4" = 1'-0"

DATE
21/06/2024 11:57:12

SHEET NUMBER

A112

Phone: 646 204 8927

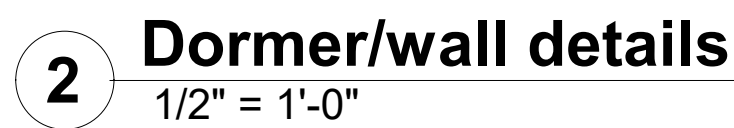

A113

WRIGHT A-FRAME RESIDENCE

1. **Introduction**

TO THE BEST OF MY KNOWLEDGE THESE PLANS ARE DRAWN TO COMPLY WITH OWNER'S AND/OR BUILDER'S SPECIFICATIONS AND ANY CHANGES MADE ON THEM AFTER PRINTS ARE MADE WILL BE DONE AT THE OWNER'S/BUILDER'S EXPENSE AND RESPONSIBILITY. THE CONTRACTOR SHALL VERIFY ALL DIMENSIONS AND ENCLOSED DRAWING.DUNA MAZZA-MAY IS NOT LIABLE FOR ERRORS ONCE CONSTRUCTION HAS BEGUN.WHILE EVERY EFFORT HAS BEEN MADE IN THE PREPARATION OF THIS PLAN TO AVOID MISTAKES,THE MAKER CAN NOT GUARANTEE AGAINST HUMAN ERRORS. THE CONTRACTOR OF THE JOB MUST CHECK ALL DIMENSIONS AND OTHER DETAILS PRIOR TO CONSTRUCTION AND BE SOLELY RESPONSIBLE THEREAFTER.

DUNA MAZZA
Design Consulting


1309 E 3rd Ave, Suite 27
Durango, CO 81301

Email: dunamazza@gmail.com

Phone: 646 204 8927

WRIGHT A-FRAME
RESIDENCE

190 Snowbird Court, Bayfield, CO.

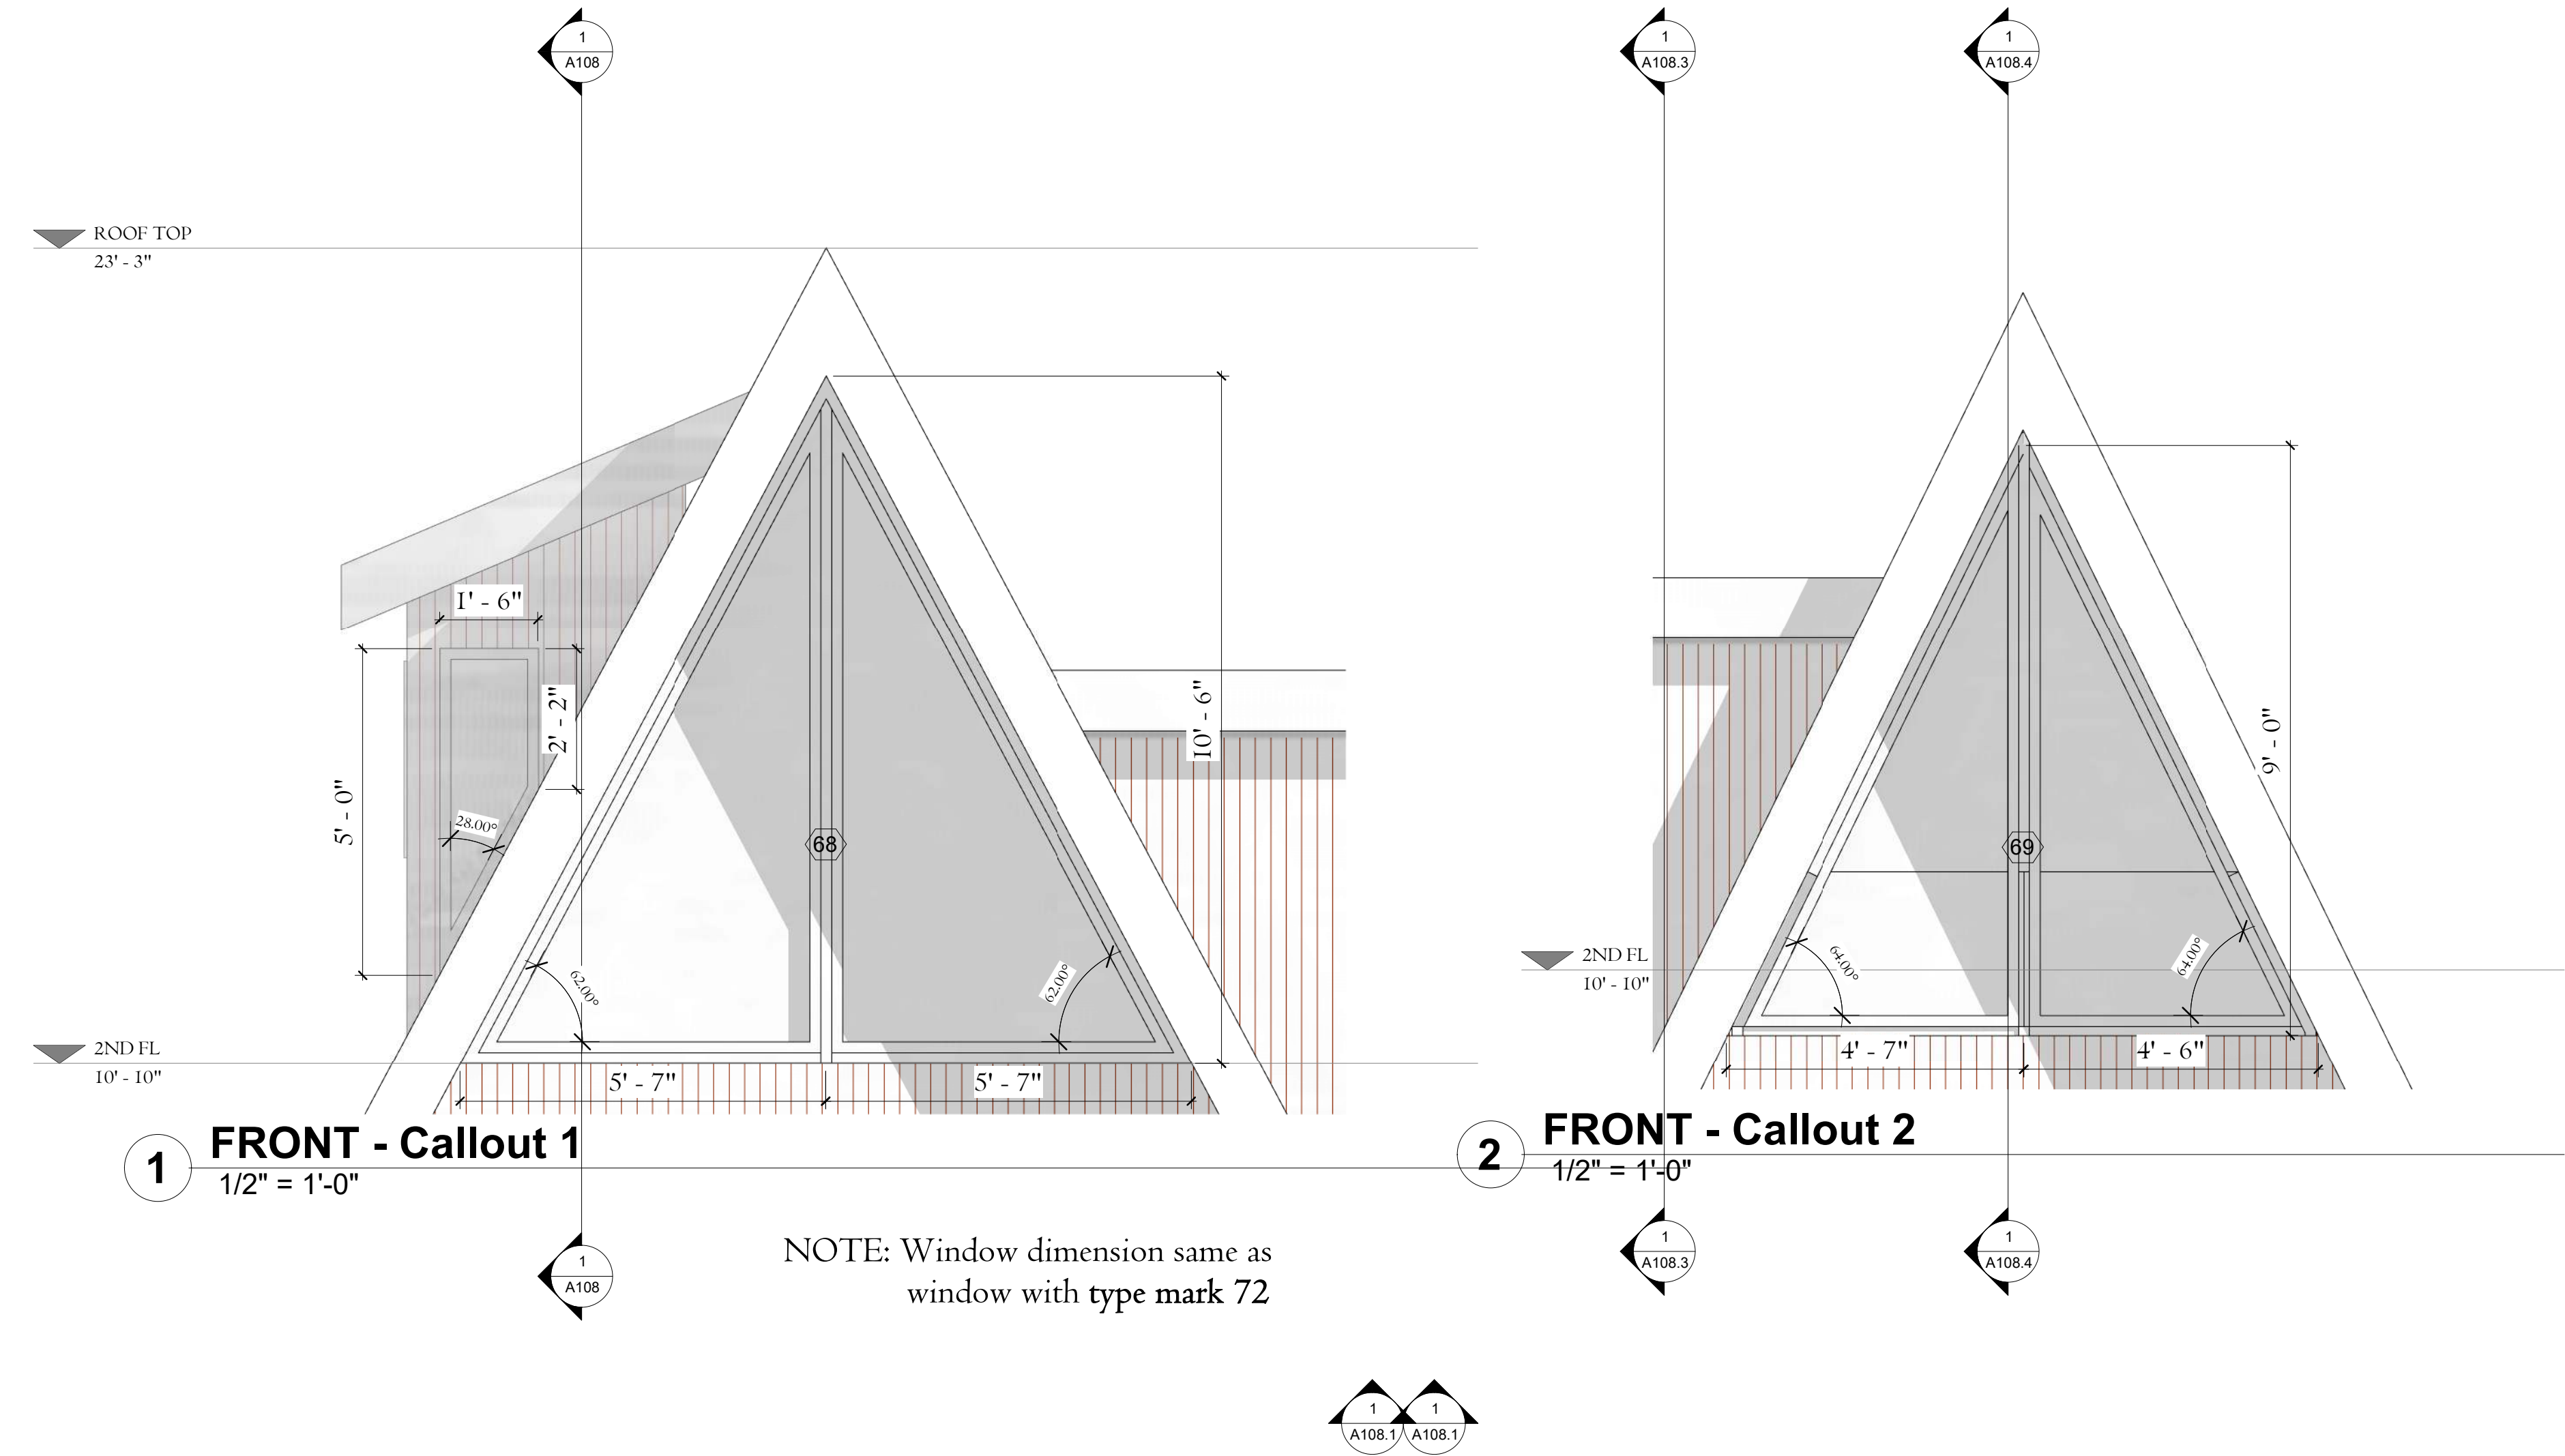

NOTE

CLIENT
SARAH WRIGHT

ARCHITECT
DUNA MAZZA

SHEET NAME
DETAILS 2

SCALE
1/2" = 1'-0"

DATE
21/06/2024 11:57:25

SHEET NUMBER

A113.1

TO THE BEST OF MY KNOWLEDGE THESE PLANS ARE DRAWN TO COMPLY WITH OWNER'S AND/OR BUILDER'S SPECIFICATIONS AND ANY CHANGES MADE ON THEM AFTER PRINTS ARE MADE WILL BE DONE AT THE OWNER'S/BUILDER'S EXPENSE AND RESPONSIBILITY. THE CONTRACTOR SHALL VERIFY ALL DIMENSIONS AND ENCLOSED DRAWING.DUNA MAZZA-MAY IS NOT LIABLE FOR ERRORS ONCE CONSTRUCTION HAS BEGUN.WHILE EVERY EFFORT HAS BEEN MADE IN THE PREPARATION OF THIS PLAN TO AVOID MISTAKES,THE MAKER CAN NOT GUARANTEE AGAINST HUMAN ERRORS. THE CONTRACTOR OF THE JOB MUST CHECK ALL DIMENSIONS AND OTHER DETAILS PRIOR TO CONSTRUCTION AND BE SOLELY RESPONSIBLE THEREAFTER.

WINDOW SCHEDULE					
Family and Type	Type Mark	Height	Width	Count	Level
face based window: face based window	51	6' - 0"	6' - 0"	2	2ND FL
Parametric_Operable_Sliding_Window_6387: 6'-11" x 4'-0"	53	3' - 11"	6' - 11"	1	1ST FL
Parametric_Operable_Sliding_Window_6387: 6'-0" X 5'-0"	59	5' - 0"	6' - 0"	1	1ST FL
Double Hung - 1L (AUS): DH1210	65	4' - 0"	2' - 6"	1	2ND FL
Double Hung - 1L (AUS): DH1210 2	66	3' - 0"	2' - 0"	1	2ND FL
Windows 2: Windows 2	68			1	
Triangular window 1: Triangular window 1	69			1	
Windows 3: Windows 3	71			1	
Windows 4: Windows 4	72			1	

DOOR SCHEDULE					
Family and Type	Type Mark	Height	Width	Level	Count
30 DEGREE: 1'8x 7'-0" Flush, 2" Head	67	7' - 0"	1' - 8"	1ST FL	2
Bifold - 4 Panel: 6'4 X 6'8	74	6' - 0"	6' - 4"	1ST FL	1
Doors_IntSgl: 2'-8" x 6'-6"	42	6' - 6"	2' - 8"	<varies>	2
Doors_IntSgl: 3'-0" x 7'-0"	41	6' - 11"	3' - 0"	2ND FL	1
Exterior_Sliding_Door_3843: 6'-0"W. x 7'-0"H.	90	7' - 0"	6' - 0"	1ST FL	1
Exterior_Sliding_Door_3843: 8'-0"W. x 7'-0"H.	92	7' - 0"	8' - 0"	1ST FL	1
Exterior_Sliding_Door_3843: 8'-0"W. x 8'-0"H.	91	8' - 1"	8' - 0"	1ST FL	1
IntDbl (2): 4'-11" x 6'-11"	62	6' - 11"	4' - 11"	1ST FL	1
pocket_door_658: 30" x 80"	71	6' - 8"	2' - 6"	1ST FL	1
Single - Glass-mullions (1): 3'-0" x 7'-0"	76	7' - 0"	3' - 0"	1ST FL	1

DUNA MAZZA
Design Consulting
1309 E 3rd Ave, Suite 27
Durango, CO 81301
Email: dunamazza@gmail.com
Phone: 646 204 8927

WRIGHT A-FRAME
RESIDENCE
190 Snowbird Court, Bayfield, CO.

NOTE

CLIENT
SARAH WRIGHT

ARCHITECT
DUNA MAZZA

SHEET NAME
SCHEDULES


SCALE

DATE
21/06/2024 11:57:27


SHEET NUMBER

A114


TO THE BEST OF MY KNOWLEDGE THESE PLANS ARE DRAWN TO COMPLY WITH OWNER'S AND/OR BUILDER'S SPECIFICATIONS AND ANY CHANGES MADE ON THEM AFTER PRINTS ARE MADE WILL BE DONE AT THE OWNER'S/BUILDER'S EXPENSE AND RESPONSIBILITY. THE CONTRACTOR SHALL VERIFY ALL DIMENSIONS AND ENCLOSED DRAWING.DUNA MAZZA-MAY IS NOT LIABLE FOR ERRORS ONCE CONSTRUCTION HAS BEGUN.WHILE EVERY EFFORT HAS BEEN MADE IN THE PREPARATION OF THIS PLAN TO AVOID MISTAKES,THE MAKER CAN NOT GUARANTEE AGAINST HUMAN ERRORS. THE CONTRACTOR OF THE JOB MUST CHECK ALL DIMENSIONS AND OTHER DETAILS PRIOR TO CONSTRUCTION AND BE SOLELY RESPONSIBLE THEREAFTER.

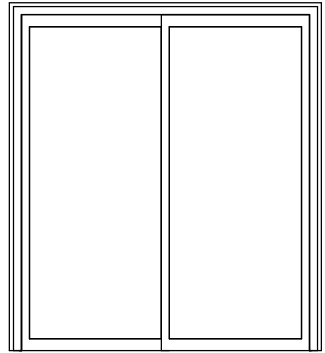


Doors : Exterior_Sliding_Door_3843 :
6'-0"W. x 7'-0"H.
TYPE MARK 90

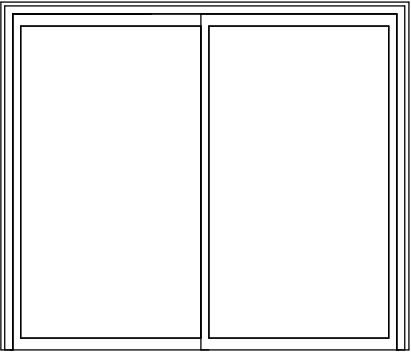


Doors : Exterior_Sliding_Door_3843 :
8'-0"W. x 7'-0"H.
TYPE MARK 92

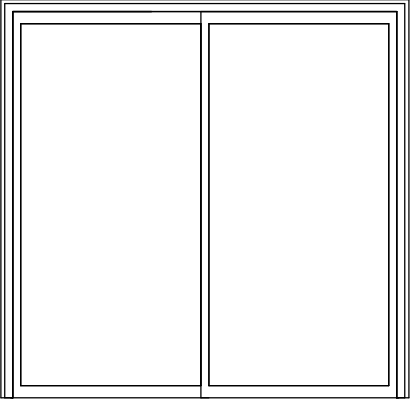


Doors : Exterior_Sliding_Door_3843 :
8'-0"W. x 8'-0"H.
TYPE MARK 91

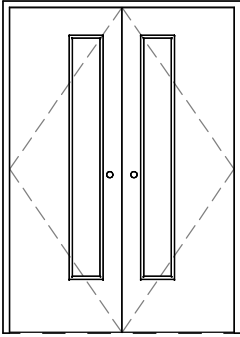


Doors : IntDbl (2) : 4'-11" x 6'-11"
TYPE MARK 62

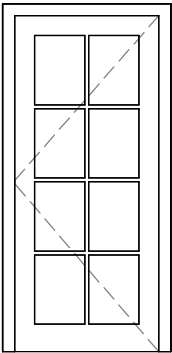


Doors : Single - Glass-mullions (1) :
3'-0" x 7'-0"
TYPE MARK 76

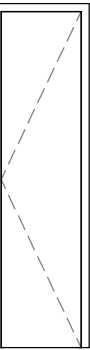


Doors : 30 DEGREE :
1'8x 7'-0" Flush, 2" Head
TYPE MARK 67

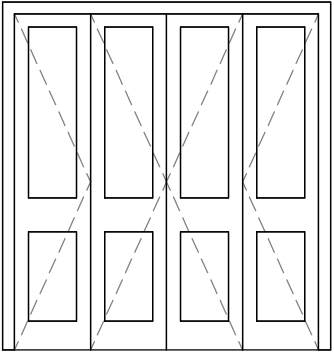


Doors : Bifold -
4 Panel : 6'-4" X 6'-8"
TYPE MARK 74

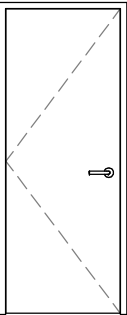


Doors : Doors_IntSgl :
2'-8" x 6'-6"
TYPE MARK 42

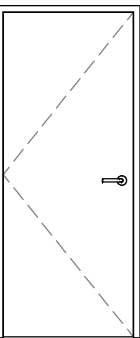


Doors : Doors_IntSgl :
3'-0" x 7'-0"
TYPE MARK 41

 


Doors : pocket_door_658 :
30" x 80"
TYPE MARK 71

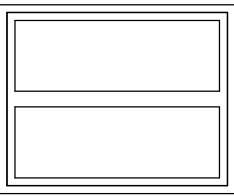


Windows : face based window
TYPE MARK 51

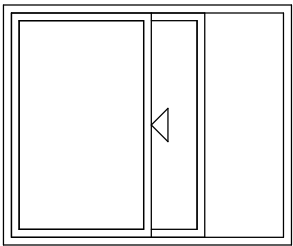


Windows : Parametric_Operable_
Sliding_Window_6387 : 6'-0" X 5'-0"
TYPE MARK 59

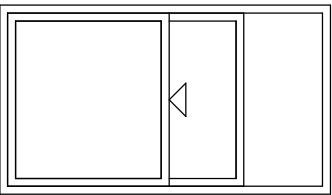


Windows : Parametric_Operable_
Sliding_Window_6387 : 6'-11" x 4'-0"
TYPE MARK 53

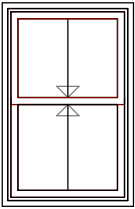

Windows : Double Hung - 1L (AUS) :
DH1210
TYPE MARK 65

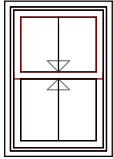


Windows : Double Hung - 1L (AUS) :
DH1210 2
TYPE MARK 66

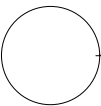

WINDOW LEGEND

1/4" = 1'-0"

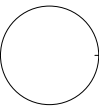

DOOR LEGEND

1/4" = 1'-0"

DUNA MAZZA
Design Consulting

1309 E 3rd Ave, Suite 27
Durango, CO 81301

Email: dunamazza@gmail.com

Phone: 646 204 8927

**WRIGHT A-FRAME
RESIDENCE**

190 Snowbird Court, Bayfield, CO.

NOTE

CLIENT
SARAH WRIGHT

ARCHITECT
DUNA MAZZA

SHEET NAME
LEGEND

SCALE
1/4" = 1'-0"

DATE
21/06/2024 11:57:29

SHEET NUMBER

A114.1


TO THE BEST OF MY KNOWLEDGE THESE PLANS ARE DRAWN TO COMPLY WITH OWNER'S AND/OR BUILDER'S SPECIFICATIONS AND ANY CHANGES MADE ON THEM AFTER PRINTS ARE MADE WILL BE DONE AT THE OWNER'S/BUILDER'S EXPENSE AND RESPONSIBILITY. THE CONTRACTOR SHALL VERIFY ALL DIMENSIONS AND ENCLOSED DRAWING.DUNA MAZZA-MAY IS NOT LIABLE FOR ERRORS ONCE CONSTRUCTION HAS BEGUN.WHILE EVERY EFFORT HAS BEEN MADE IN THE PREPARATION OF THIS PLAN TO AVOID MISTAKES,THE MAKER CAN NOT GUARANTEE AGAINST HUMAN ERRORS. THE CONTRACTOR OF THE JOB MUST CHECK ALL DIMENSIONS AND OTHER DETAILS PRIOR TO CONSTRUCTION AND BE SOLELY RESPONSIBLE THEREAFTER.

DUNA MAZZA
Design Consulting

1309 E 3rd Ave, Suite 27
Durango, CO 81301

Email: dunamazza@gmail.com

Phone: 646 204 8927

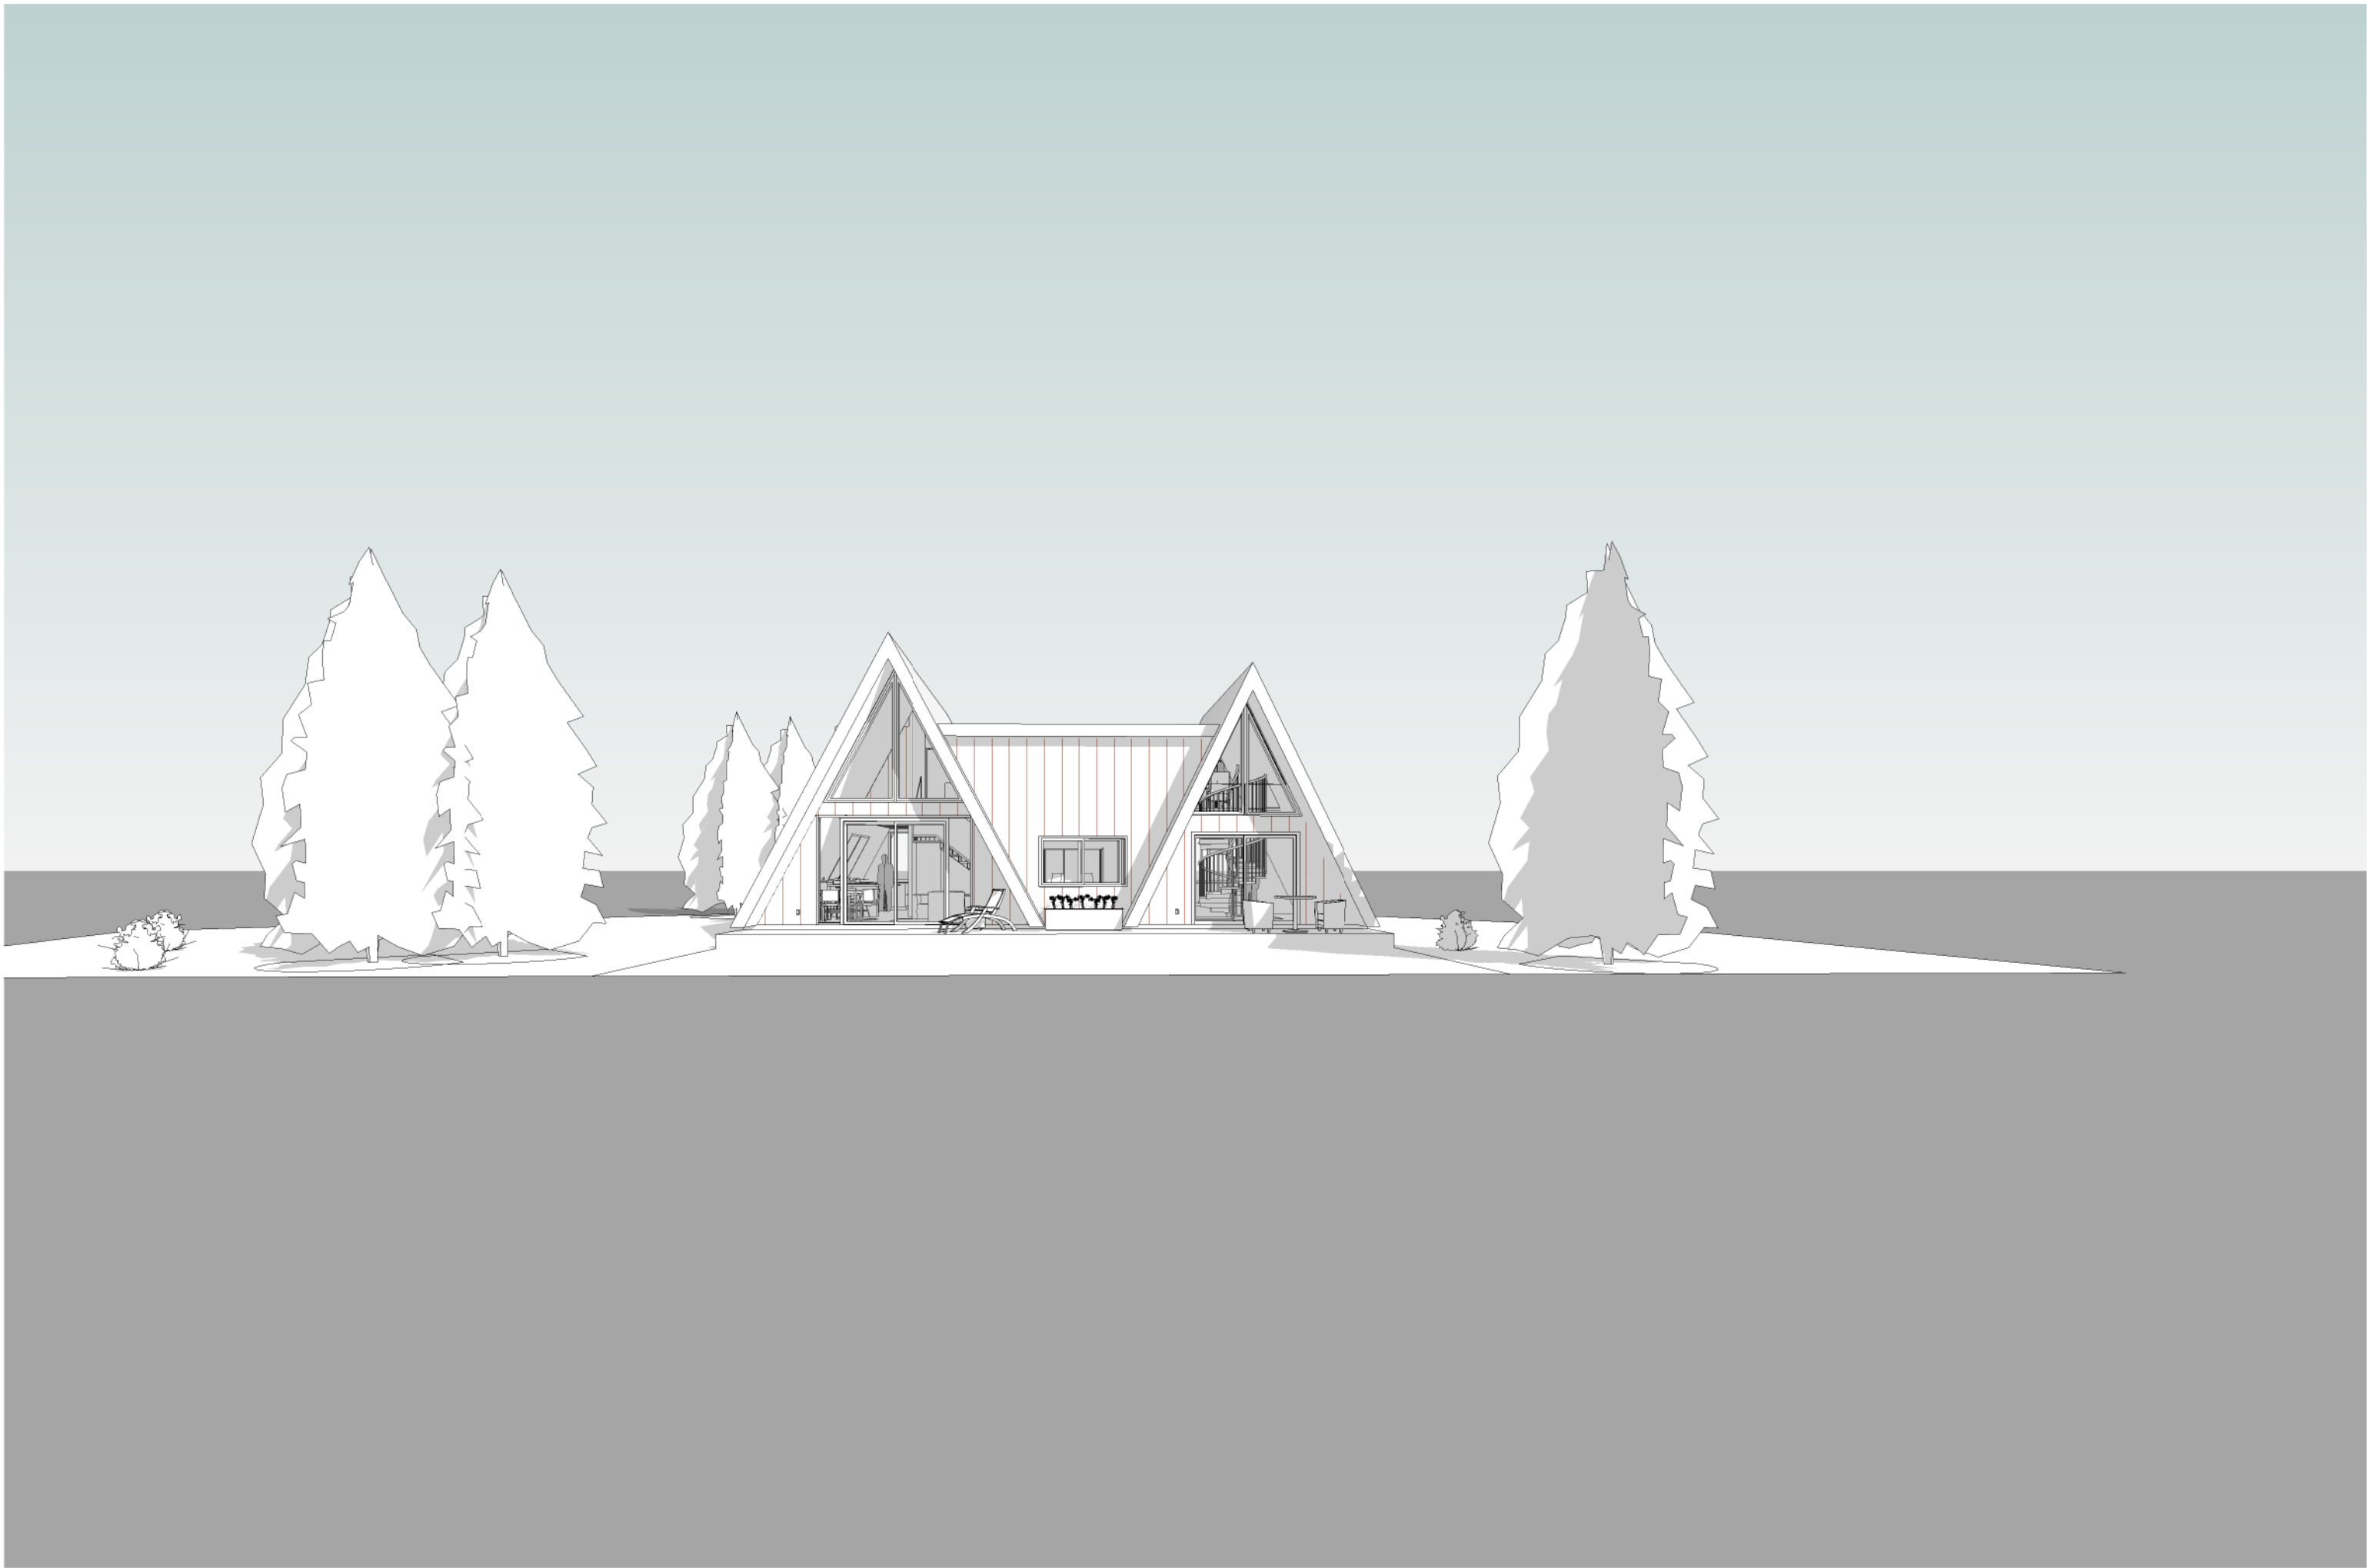

1 3D View 2

WRIGHT A-FRAME
RESIDENCE

190 Snowbird Court, Bayfield, CO.

NOTE

CLIENT
SARAH WRIGHT

ARCHITECT
DUNA MAZZA

SHEET NAME
3D

SCALE

DATE
21/06/2024 11:57:35

SHEET NUMBER

A115

TO THE BEST OF MY KNOWLEDGE THESE PLANS ARE DRAWN TO COMPLY WITH OWNER'S AND/OR BUILDER'S SPECIFICATIONS AND ANY CHANGES MADE ON THEM AFTER PRINTS ARE MADE WILL BE DONE AT THE OWNER'S/BUILDER'S EXPENSE AND RESPONSIBILITY. THE CONTRACTOR SHALL VERIFY ALL DIMENSIONS AND ENCLOSED DRAWING.DUNA MAZZA-MAY IS NOT LIABLE FOR ERRORS ONCE CONSTRUCTION HAS BEGUN.WHILE EVERY EFFORT HAS BEEN MADE IN THE PREPARATION OF THIS PLAN TO AVOID MISTAKES,THE MAKER CAN NOT GUARANTEE AGAINST HUMAN ERRORS. THE CONTRACTOR OF THE JOB MUST CHECK ALL DIMENSIONS AND OTHER DETAILS PRIOR TO CONSTRUCTION AND BE SOLELY RESPONSIBLE THEREAFTER.

DUNA MAZZA
Design Consulting


1309 E 3rd Ave, Suite 27
Durango, CO 81301

Email: dunamazza@gmail.com

Phone: 646 204 8927

WRIGHT A-FRAME
RESIDENCE

190 Snowbird Court, Bayfield, CO.

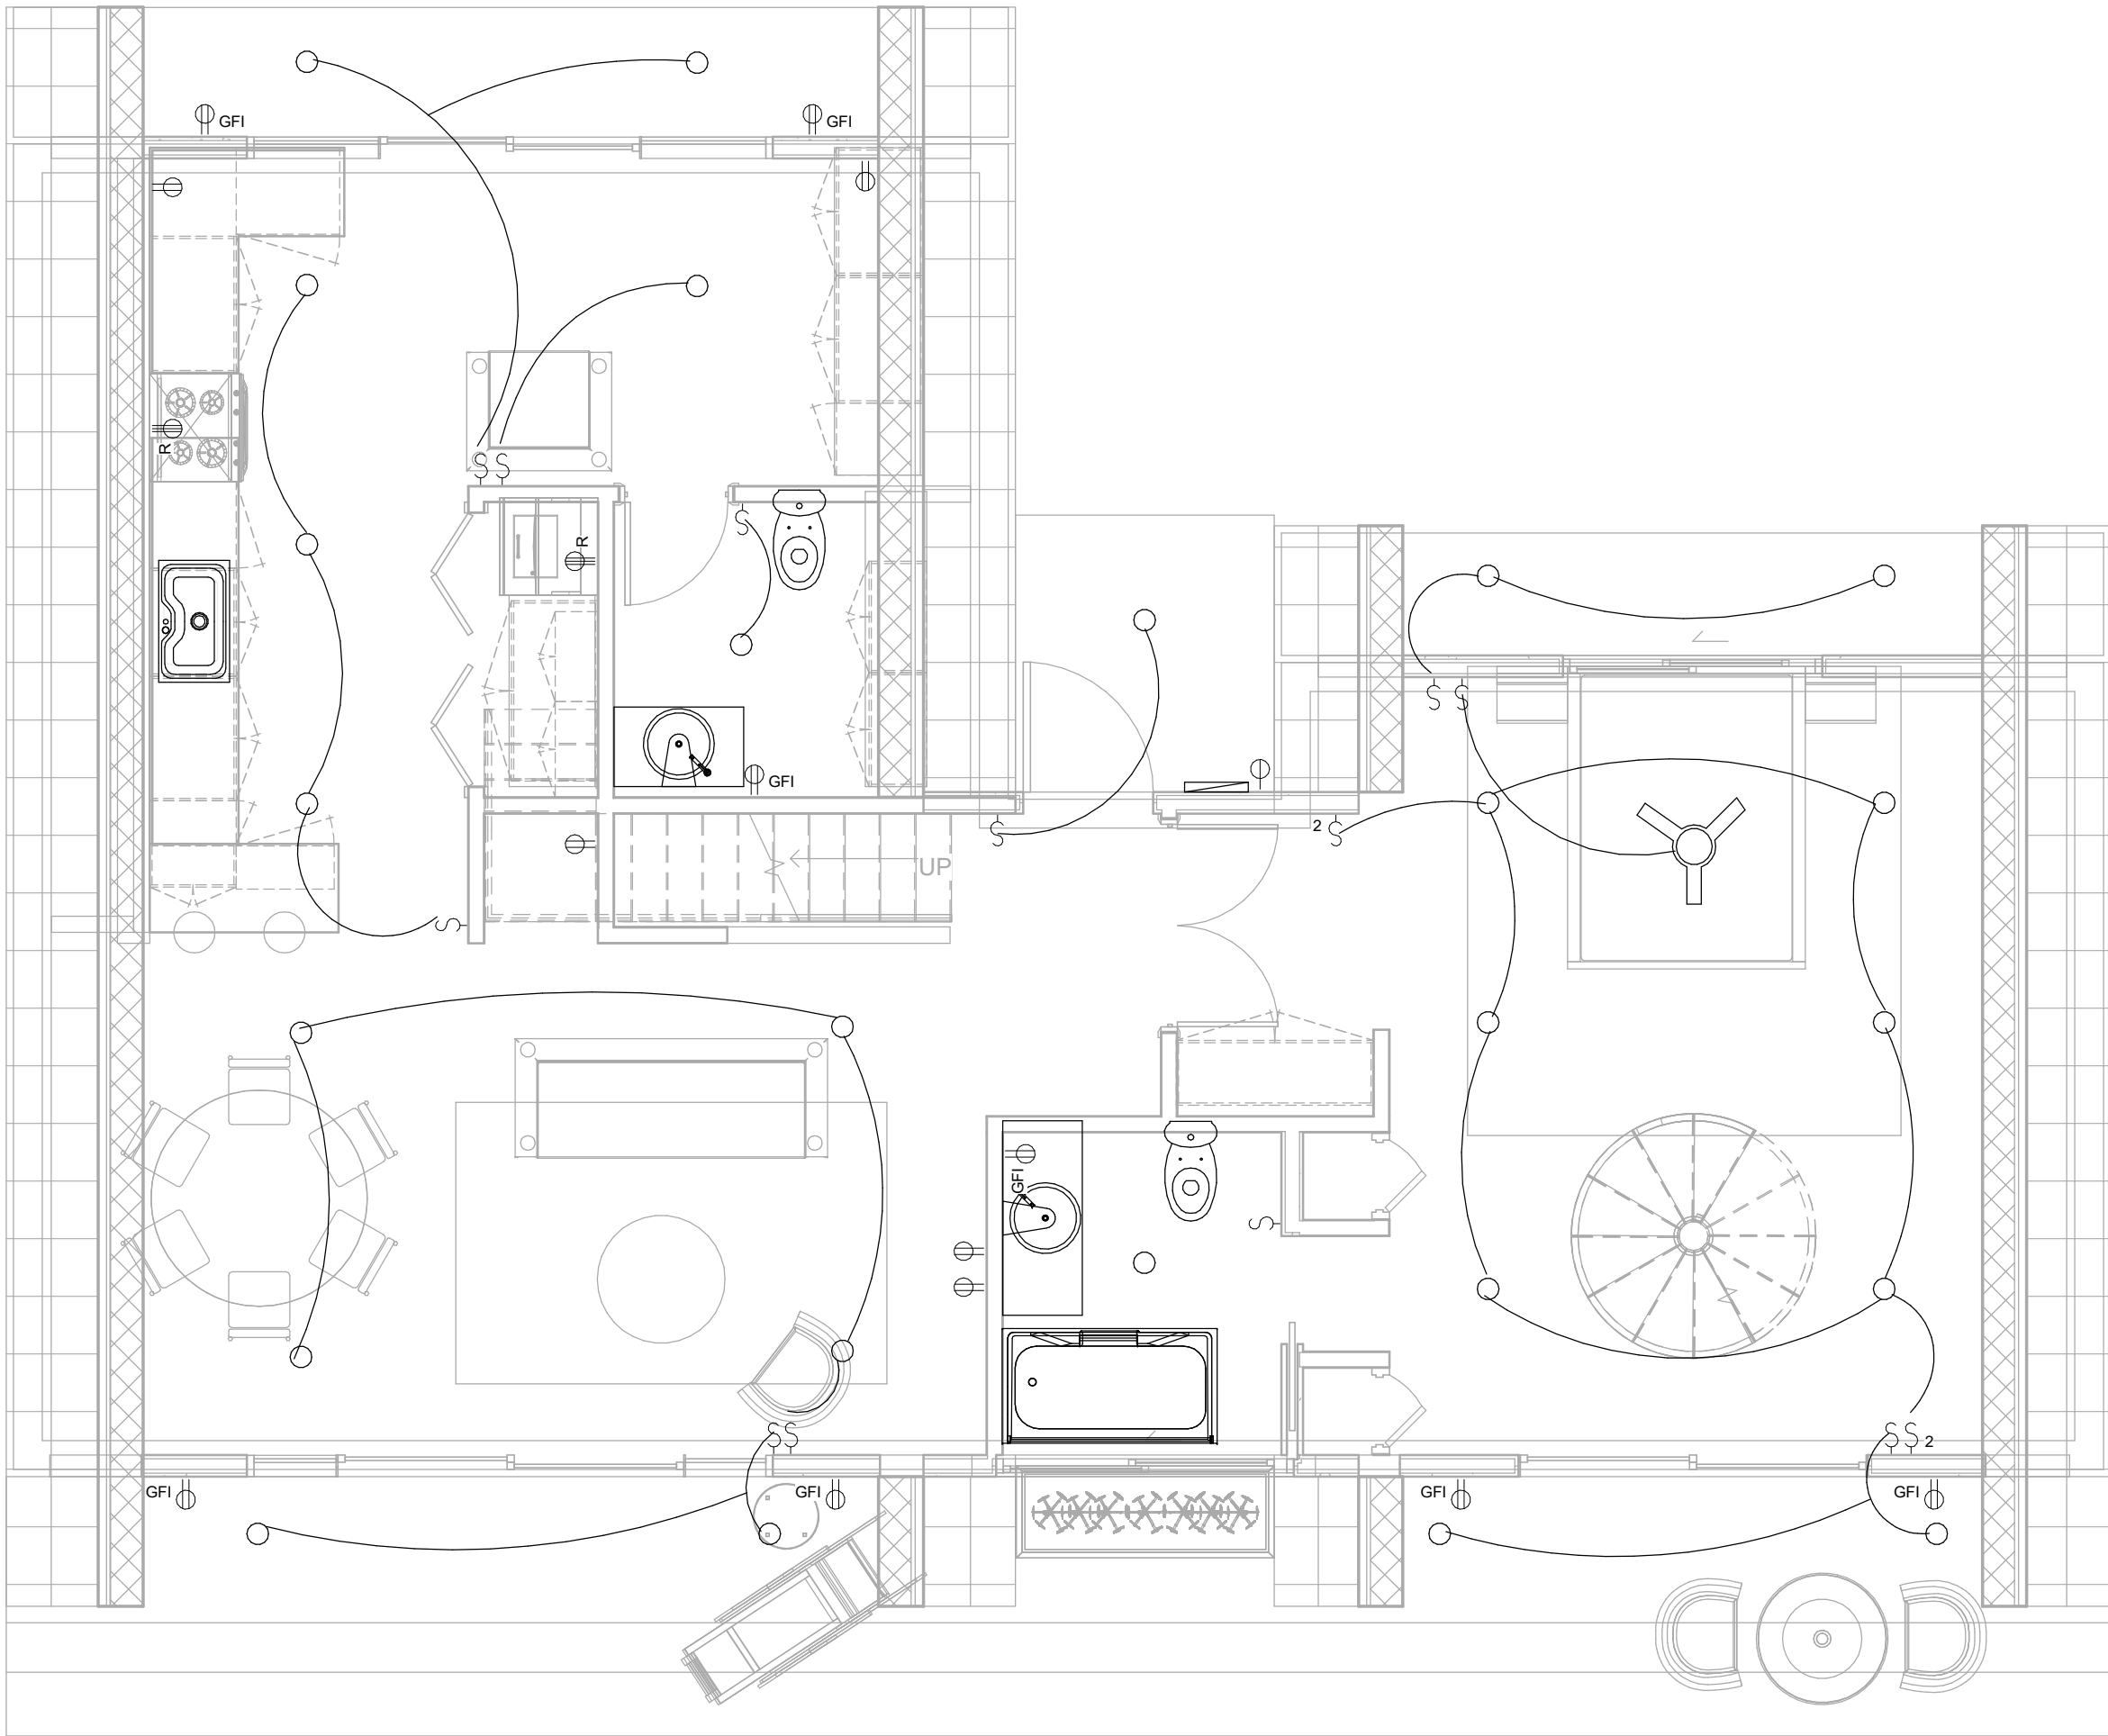

- Recessed Lighting fixtures
- ⌚ Electrical Equipment :
M_Electrical Panel : Lighting Panel
- ⌚ GFI Electrical Fixtures :
M_Outlet-Duplex-GFI : Single
- ⌚ R Electrical Fixtures :
M_Outlet-Range : Single
- ⌚ Electrical Fixtures :
M_Outlet-Single : Single
- ⌚ Electrical Fixtures :
M_Outlet-Duplex : Single
- ⌚ 2 Electrical Fixtures :
M_Switch-Double : Double
- ⌚ Electrical Fixtures :
M_Switch-Single : Single
- ⌚ Electrical Fan

ELECTRICAL LEGEND

1/4" = 1'-0"

NOTE

CLIENT
SARAH WRIGHT

ARCHITECT
DUNA MAZZA

SHEET NAME
1ST FL ELECTRICAL

SCALE
1/4" = 1'-0"

DATE
21/06/2024 11:57:43

SHEET NUMBER

E101

1

1ST FL ELECTRICAL

1/4" = 1'-0"

TO THE BEST OF MY KNOWLEDGE THESE PLANS ARE DRAWN TO COMPLY WITH OWNER'S AND/OR BUILDER'S SPECIFICATIONS AND ANY CHANGES MADE ON THEM AFTER PRINTS ARE MADE WILL BE DONE AT THE OWNER'S/BUILDER'S EXPENSE AND RESPONSIBILITY. THE CONTRACTOR SHALL VERIFY ALL DIMENSIONS AND ENCLOSED DRAWING.DUNA MAZZA-MAY IS NOT LIABLE FOR ERRORS ONCE CONSTRUCTION HAS BEGUN.WHILE EVERY EFFORT HAS BEEN MADE IN THE PREPARATION OF THIS PLAN TO AVOID MISTAKES,THE MAKER CAN NOT GUARANTEE AGAINST HUMAN ERRORS. THE CONTRACTOR OF THE JOB MUST CHECK ALL DIMENSIONS AND OTHER DETAILS PRIOR TO CONSTRUCTION AND BE SOLELY RESPONSIBLE THEREAFTER.

DUNA MAZZA
Design Consulting


1309 E 3rd Ave, Suite 27
Durango, CO 81301

Email: dunamazza@gmail.com

Phone: 646 204 8927

WRIGHT A-FRAME
RESIDENCE

190 Snowbird Court, Bayfield, CO.

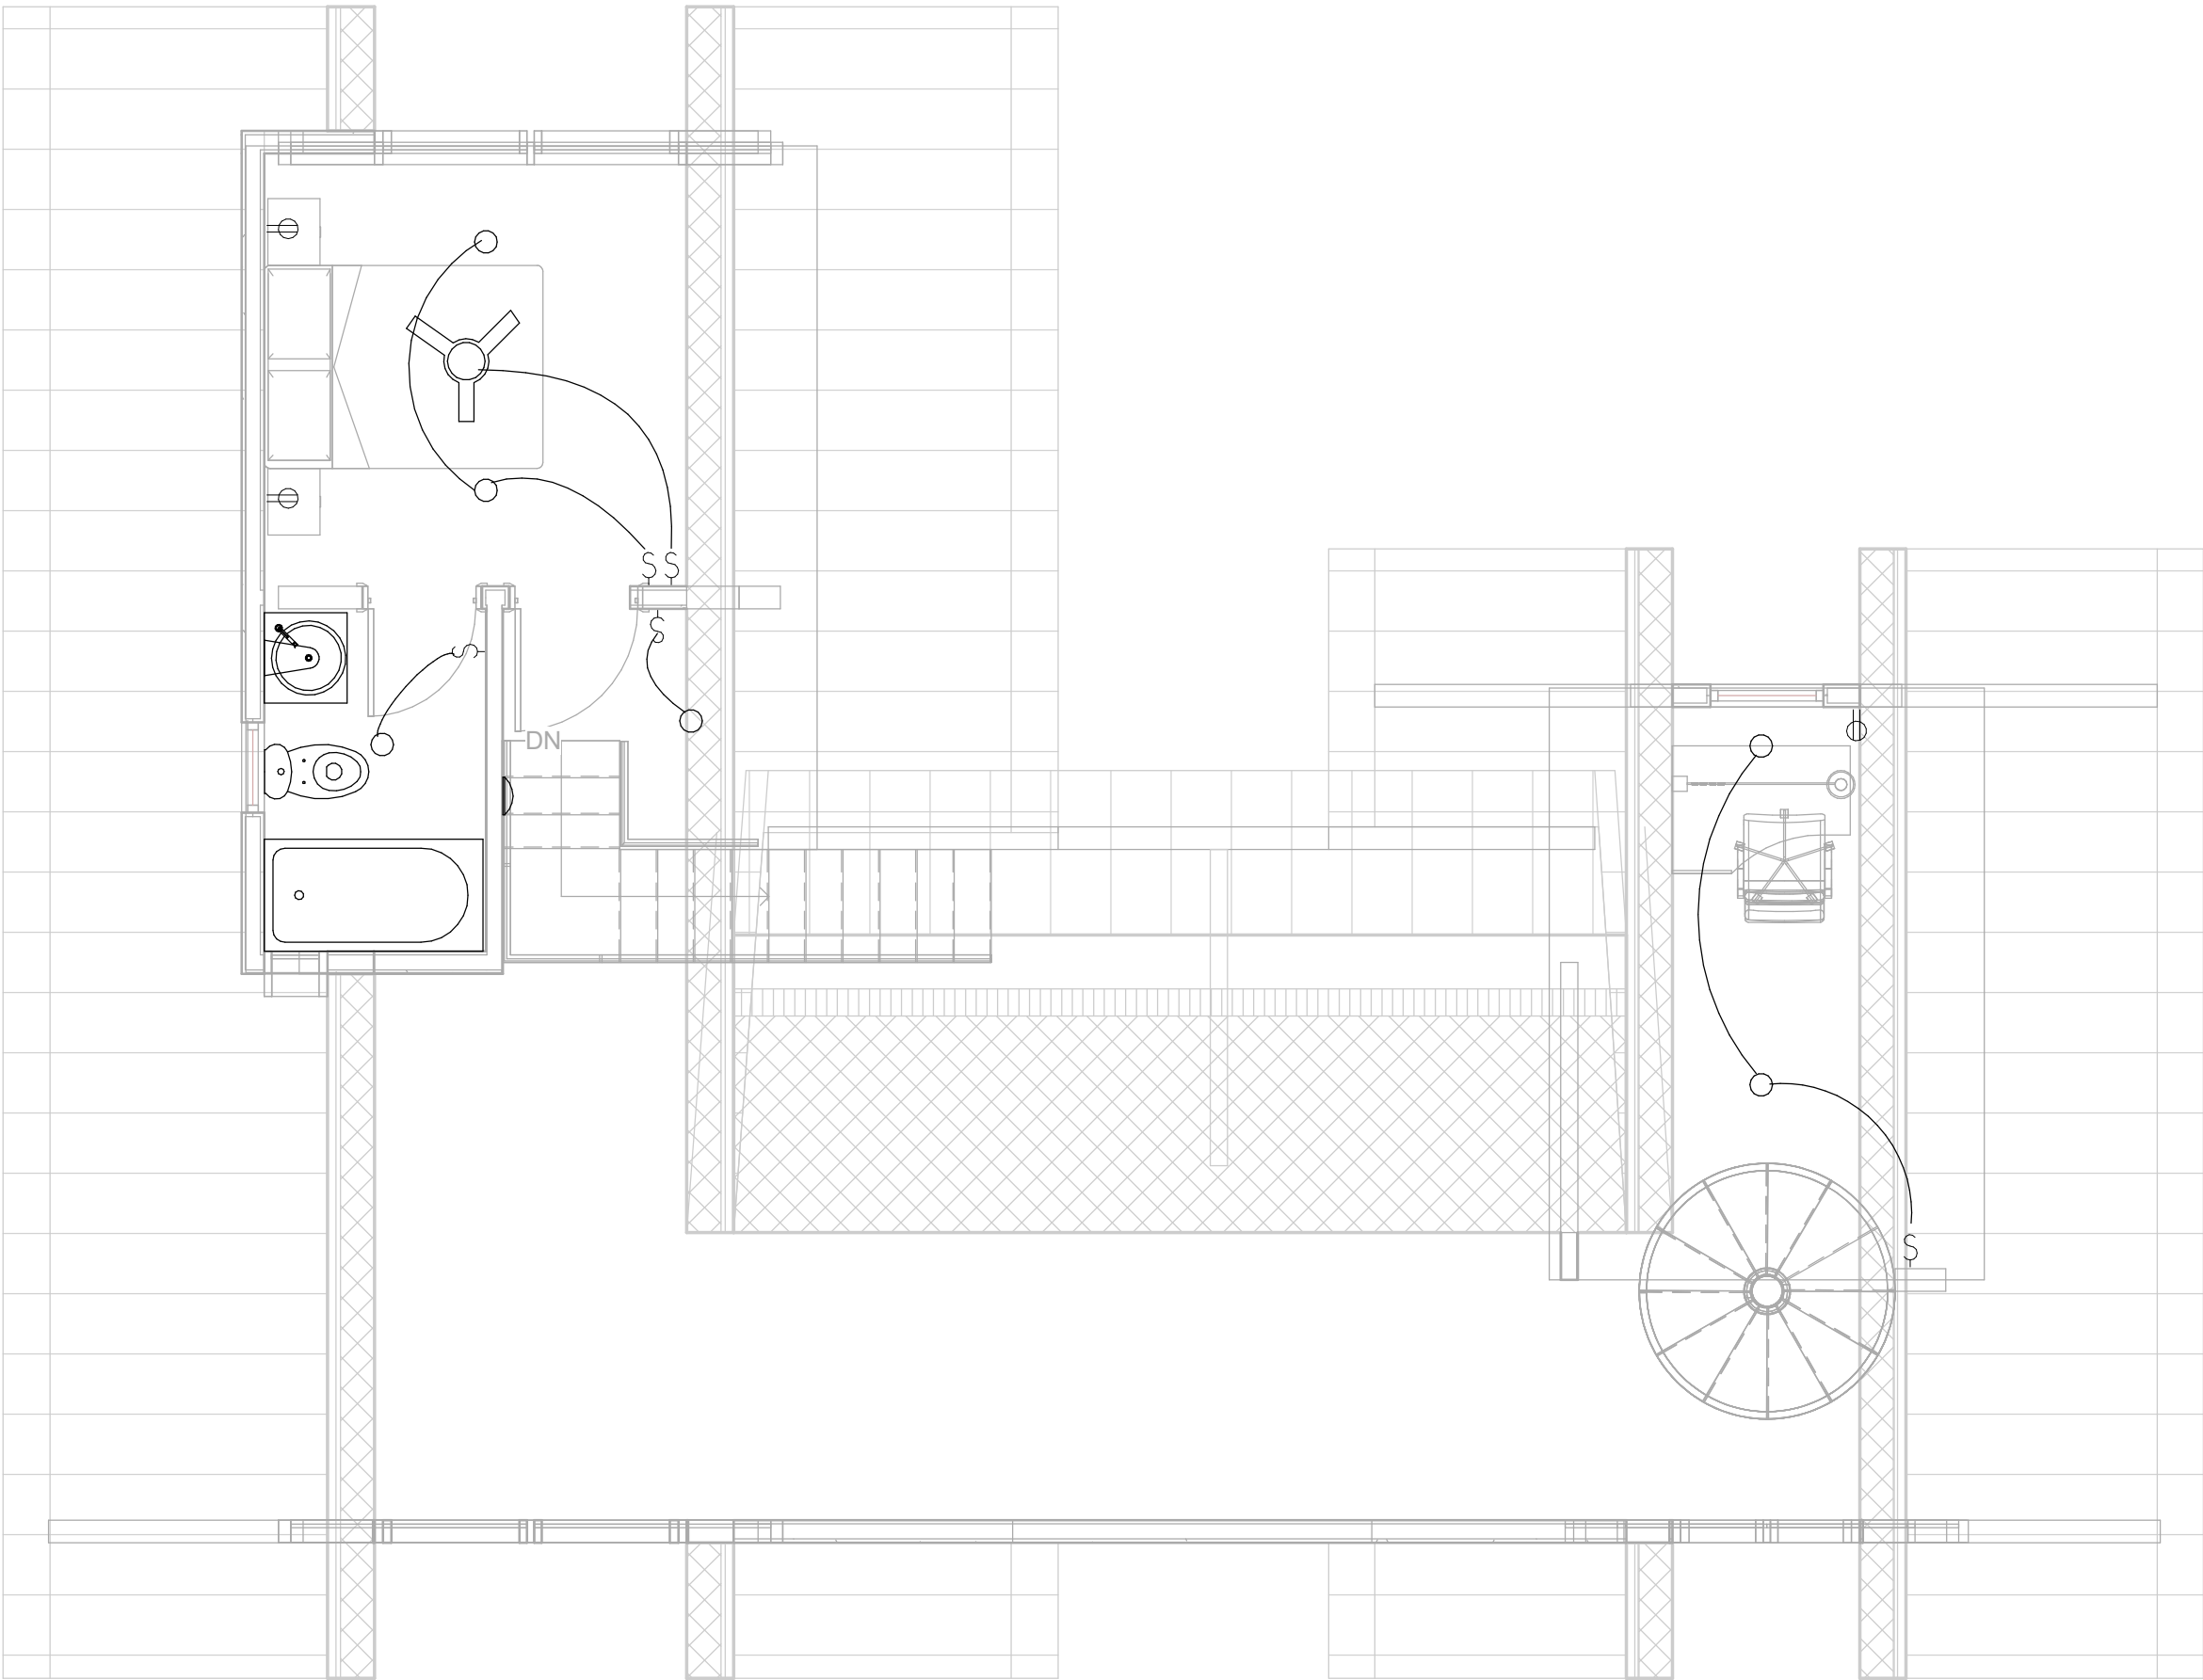

- Recessed Lighting fixtures
- Electrical Equipment :
M_Electrical Panel : Lighting Panel
- Electrical Fixtures :
M_Outlet-Duplex-GFI : Single
- Electrical Fixtures :
M_Outlet-Range : Single
- Electrical Fixtures :
M_Outlet-Single : Single
- Electrical Fixtures :
M_Outlet-Duplex : Single
- Electrical Fixtures :
M_Switch-Double : Double
- Electrical Fixtures :
M_Switch-Single : Single
- Electrical Fan

ELECTRICAL LEGEND
1/4" = 1'-0"

NOTE

CLIENT
SARAH WRIGHT

ARCHITECT
DUNA MAZZA

SHEET NAME
2ND FL ELECTRICAL

SCALE
1/4" = 1'-0"

DATE
21/06/2024 11:57:45

SHEET NUMBER

E102

1 2ND FL ELECTRICAL
1/4" = 1'-0"

TO THE BEST OF MY KNOWLEDGE THESE PLANS ARE DRAWN TO COMPLY WITH OWNER'S AND/OR BUILDER'S SPECIFICATIONS AND ANY CHANGES MADE ON THEM AFTER PRINTS ARE MADE WILL BE DONE AT THE OWNER'S/BUILDER'S EXPENSE AND RESPONSIBILITY. THE CONTRACTOR SHALL VERIFY ALL DIMENSIONS AND ENCLOSED DRAWING.DUNA MAZZA-MAY IS NOT LIABLE FOR ERRORS ONCE CONSTRUCTION HAS BEGUN.WHILE EVERY EFFORT HAS BEEN MADE IN THE PREPARATION OF THIS PLAN TO AVOID MISTAKES,THE MAKER CAN NOT GUARANTEE AGAINST HUMAN ERRORS. THE CONTRACTOR OF THE JOB MUST CHECK ALL DIMENSIONS AND OTHER DETAILS PRIOR TO CONSTRUCTION AND BE SOLELY RESPONSIBLE THEREAFTER.

DUNA MAZZA
Design Consulting

1309 E 3rd Ave, Suite 27
Durango, CO 81301

Email: dunamazza@gmail.com

Phone: 646 204 8927

WRIGHT A-FRAME
RESIDENCE

190 Snowbird Court, Bayfield, CO.

NOTE

CLIENT
SARAH WRIGHT

ARCHITECT
DUNA MAZZA


SHEET NAME
1ST FL PLUMBING

SCALE
1/4" = 1'-0"

DATE
21/06/2024 11:57:48

SHEET NUMBER

P101

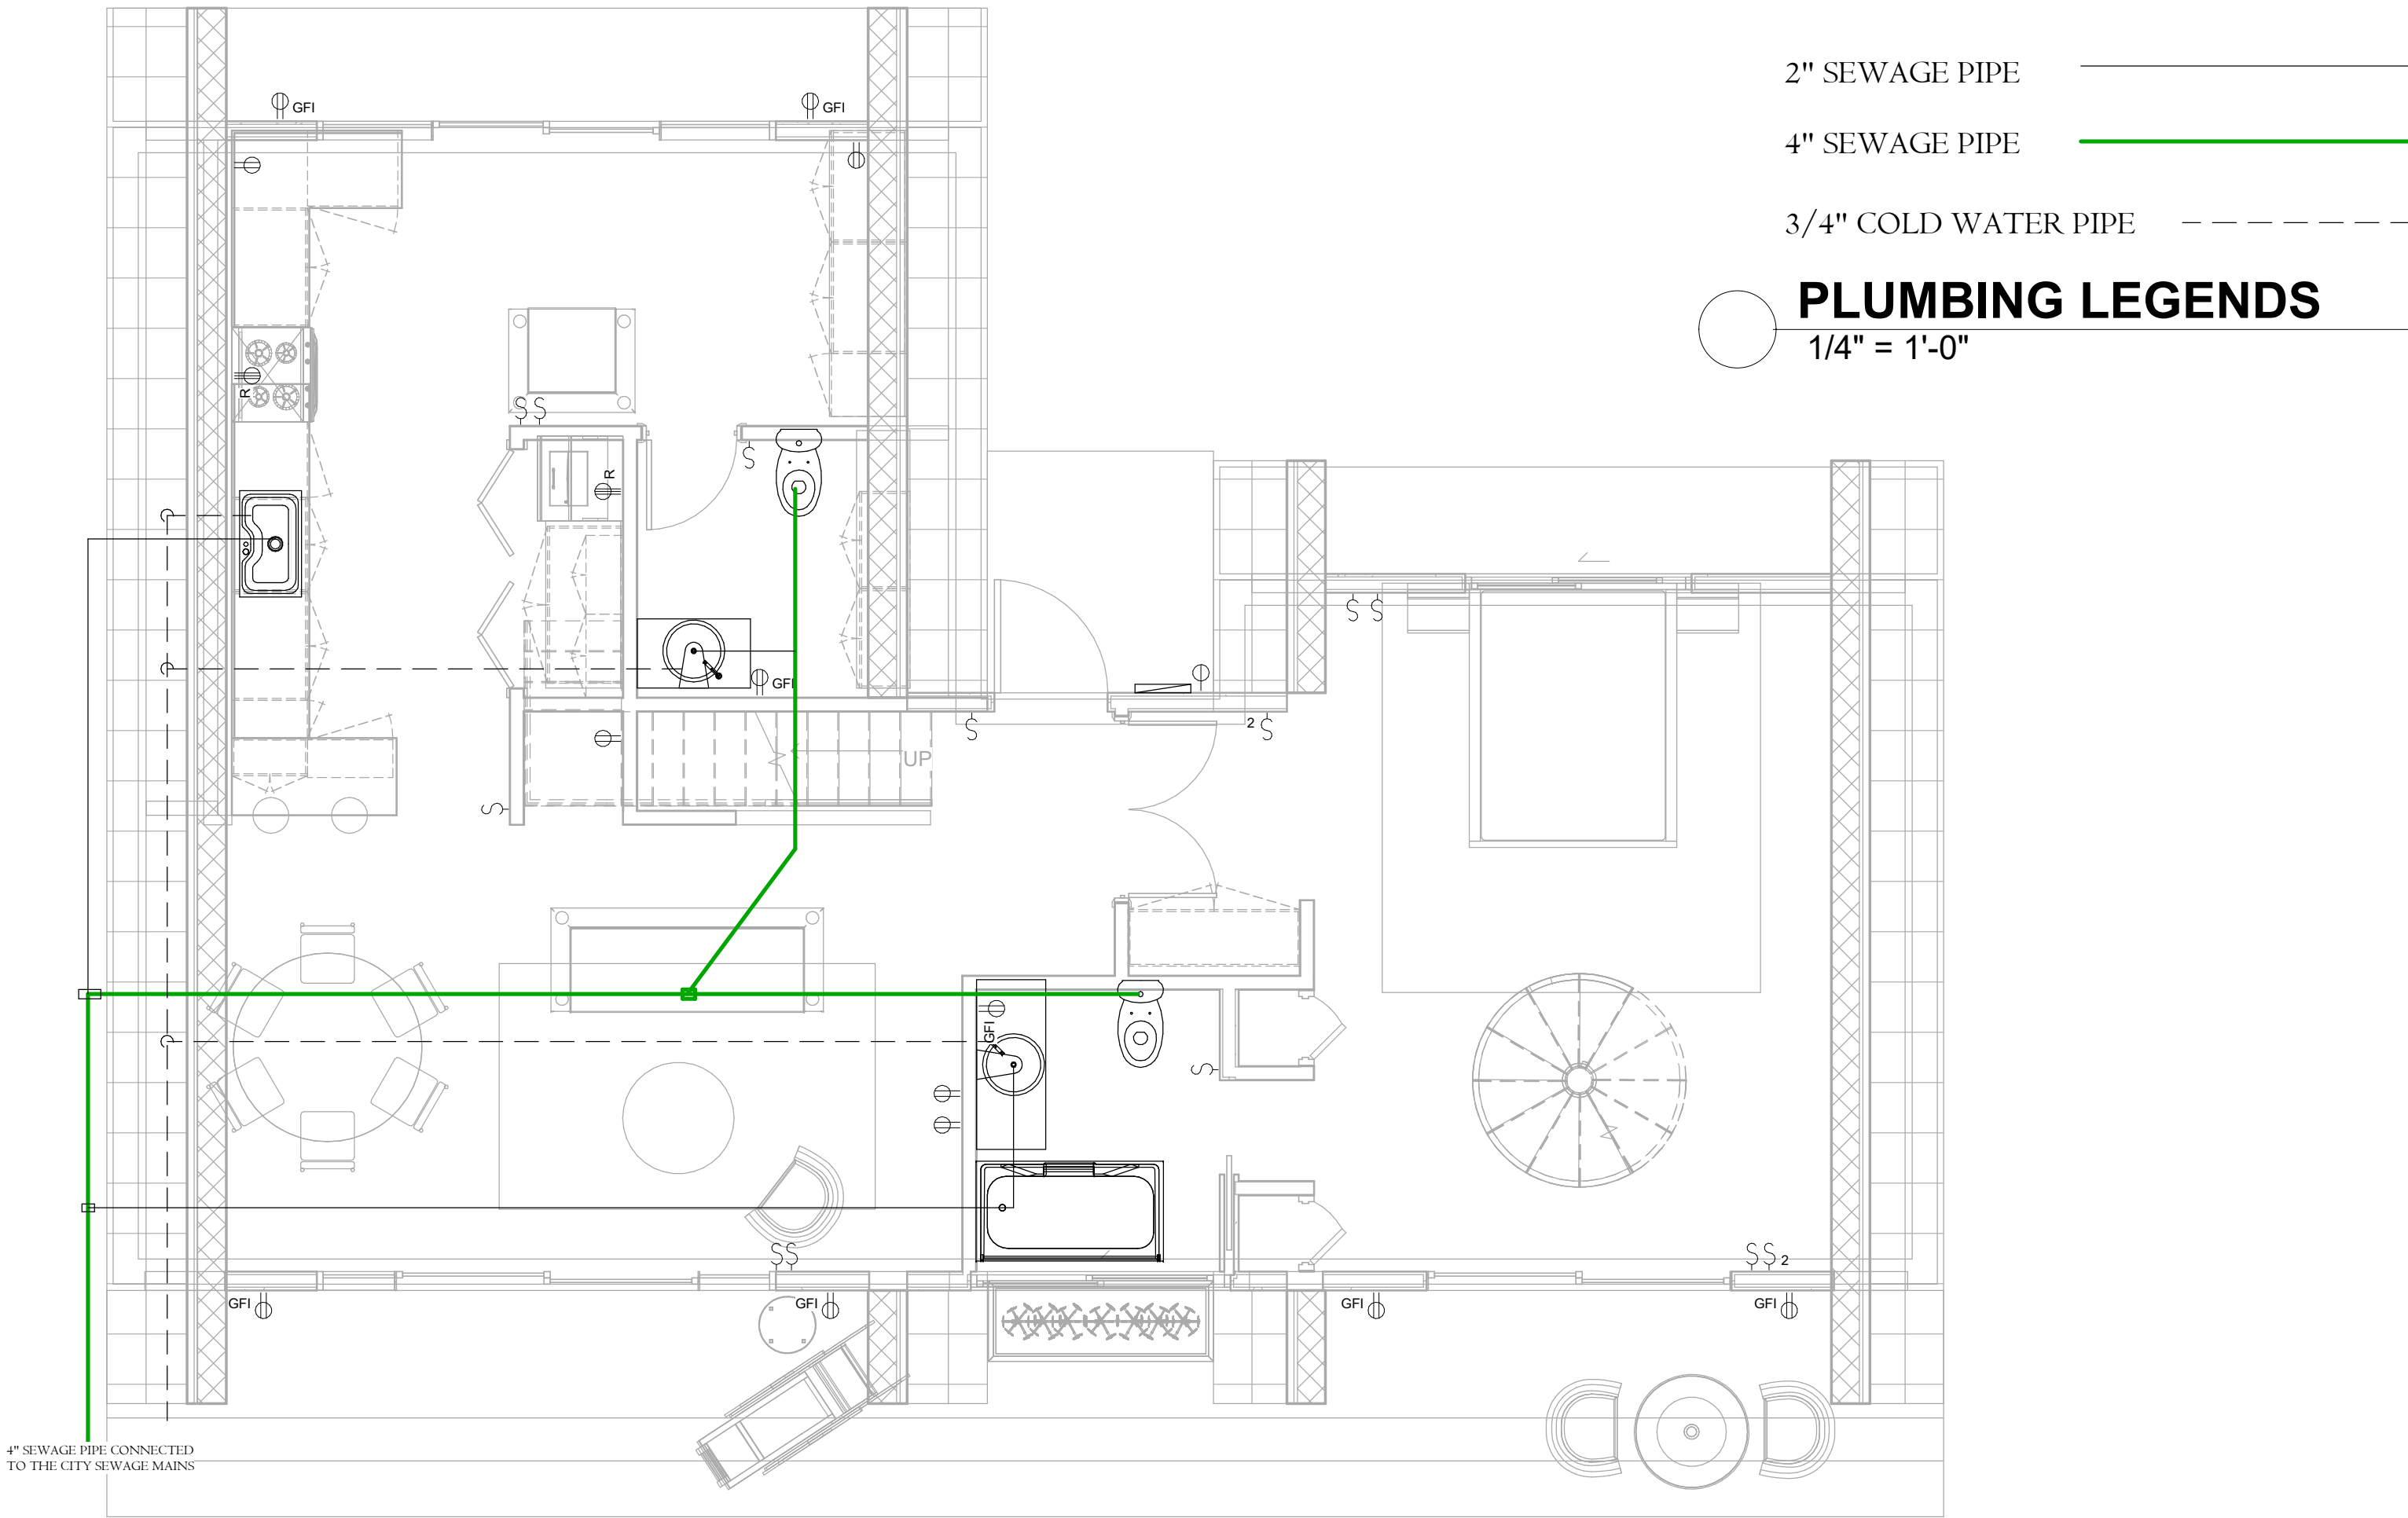

4" SEWAGE PIPE CONNECTED
TO THE CITY SEWAGE MAINS

1 1ST FL PLUMBING
1/4" = 1'-0"

TO THE BEST OF MY KNOWLEDGE THESE PLANS ARE DRAWN TO COMPLY WITH OWNER'S AND/OR BUILDER'S SPECIFICATIONS AND ANY CHANGES MADE ON THEM AFTER PRINTS ARE MADE WILL BE DONE AT THE OWNER'S/BUILDER'S EXPENSE AND RESPONSIBILITY. THE CONTRACTOR SHALL VERIFY ALL DIMENSIONS AND ENCLOSED DRAWING.DUNA MAZZA-MAY IS NOT LIABLE FOR ERRORS ONCE CONSTRUCTION HAS BEGUN.WHILE EVERY EFFORT HAS BEEN MADE IN THE PREPARATION OF THIS PLAN TO AVOID MISTAKES,THE MAKER CAN NOT GUARANTEE AGAINST HUMAN ERRORS. THE CONTRACTOR OF THE JOB MUST CHECK ALL DIMENSIONS AND OTHER DETAILS PRIOR TO CONSTRUCTION AND BE SOLELY RESPONSIBLE THEREAFTER.

DUNA MAZZA
Design Consulting


1309 E 3rd Ave, Suite 27
Durango, CO 81301

Email: dunamazza@gmail.com

Phone: 646 204 8927

WRIGHT A-FRAME
RESIDENCE

190 Snowbird Court, Bayfield, CO.

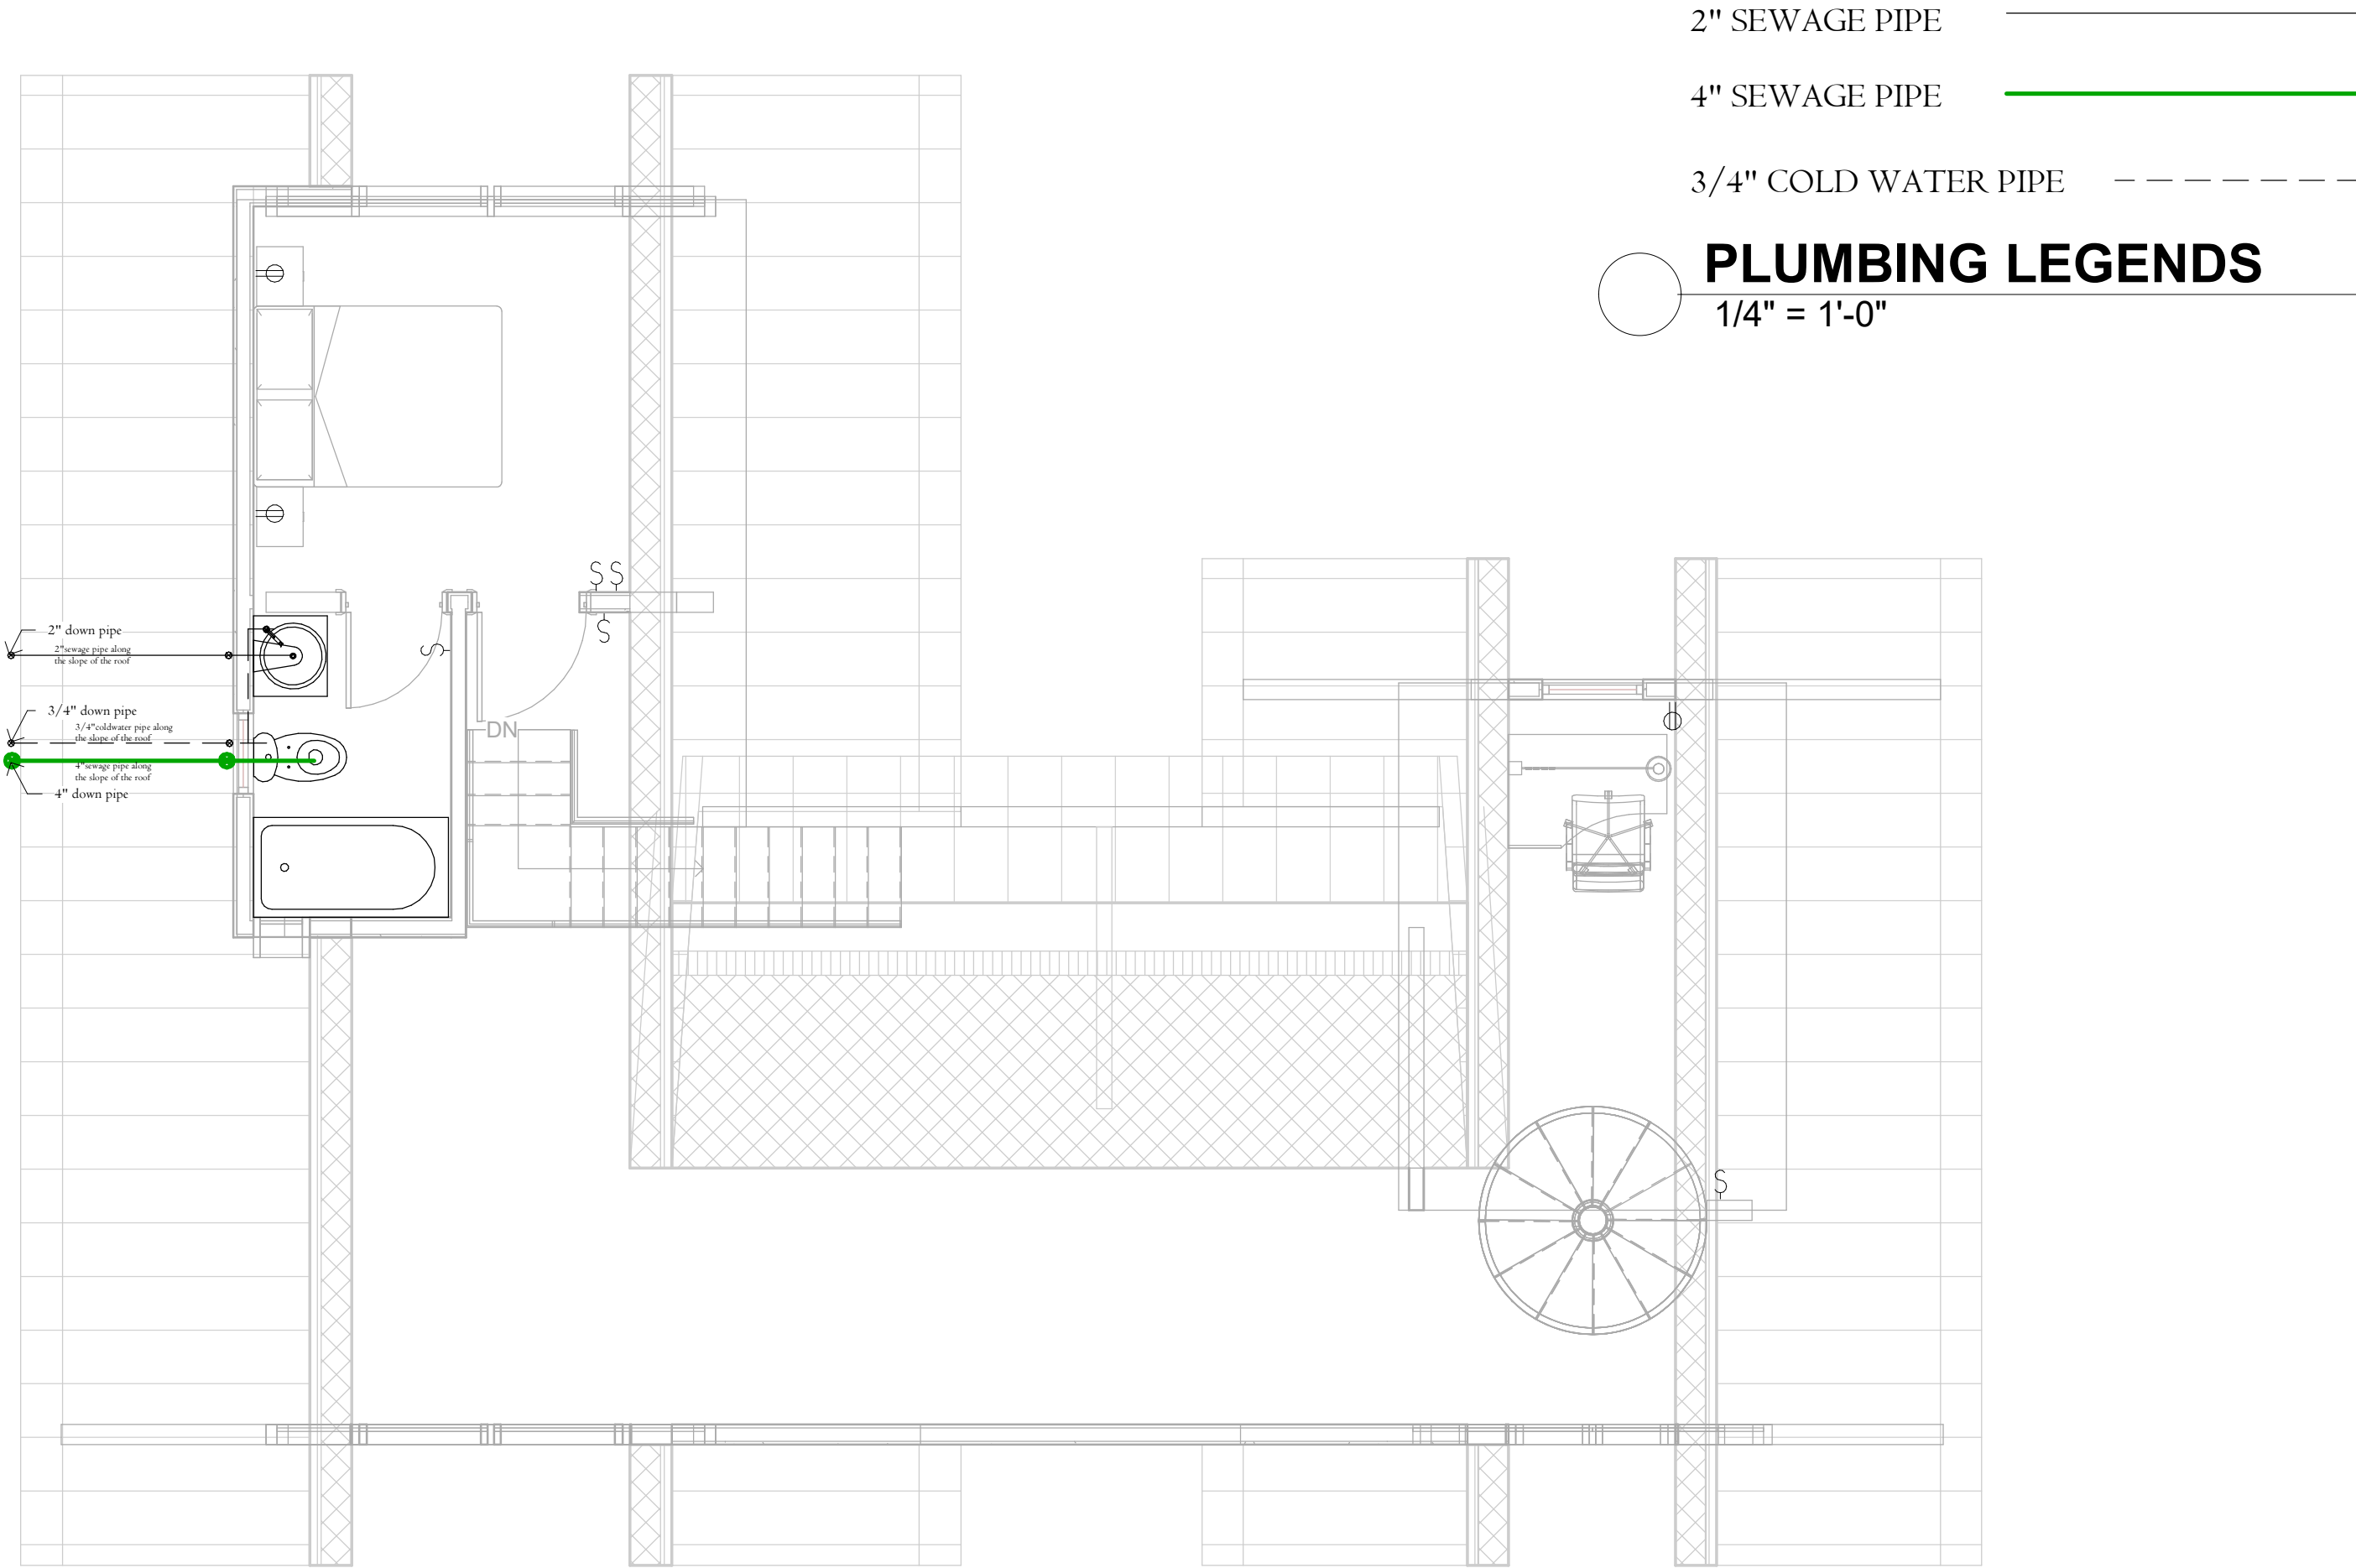

1 2ND FL PLUMBING

1/4" = 1'-0"

CLIENT
SARAH WRIGHT

ARCHITECT
DUNA MAZZA

SHEET NAME
2ND FL PLUMBING

SCALE
1/4" = 1'-0"

DATE
21/06/2024 11:57:50

SHEET NUMBER

P102