



# AFSANEH SEDIGHI

Drawing Portfolio

# Afsaneh Sedighi



Master in Civil Engineering

I have started AutoCAD 2D designing since 2012.  
I have done about 200 projects by AutoCAD.




Projects include:

1. Site Plan.
2. Floor plan.
3. Elevations.
4. Sections.
5. Dimension/Furniture Design.
6. Professional drawing set for presentation.
7. modifications to existing plans.
8. Structural details.

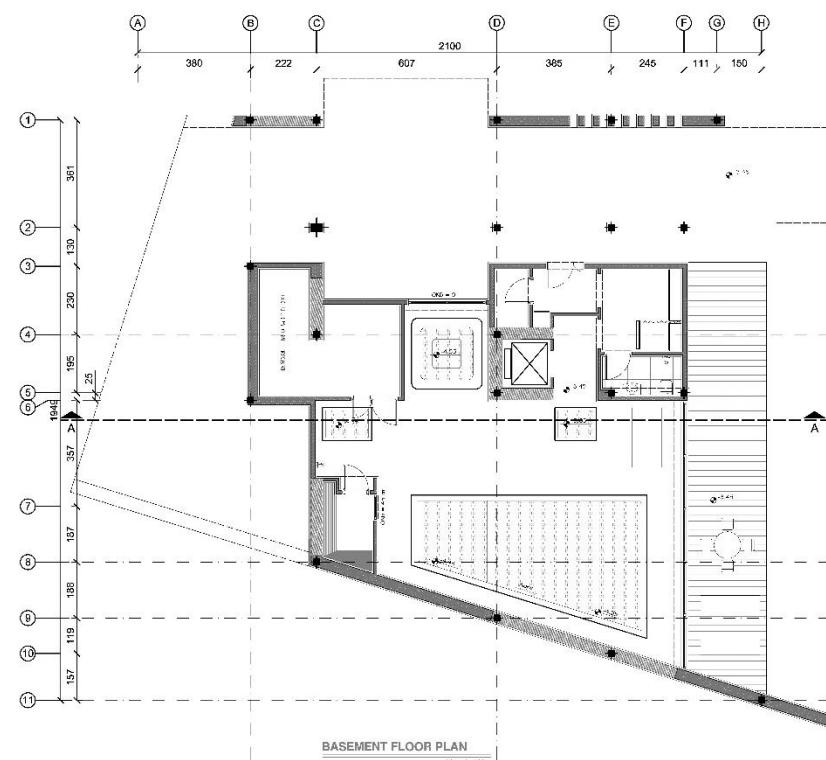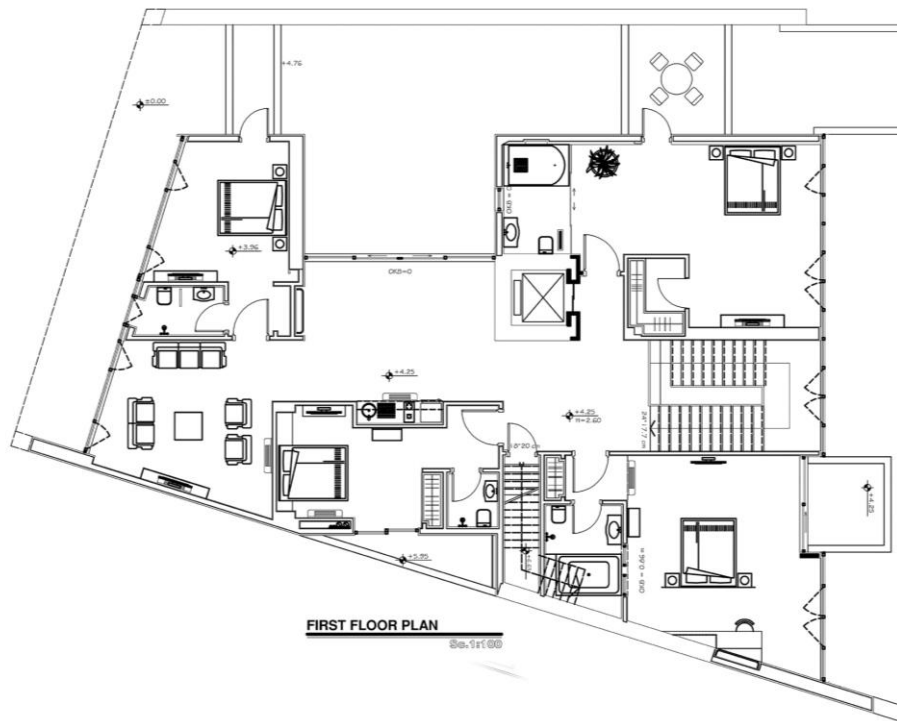

# Floor plan Site plan


Drawing by AutoCAD 2D  
floor plan

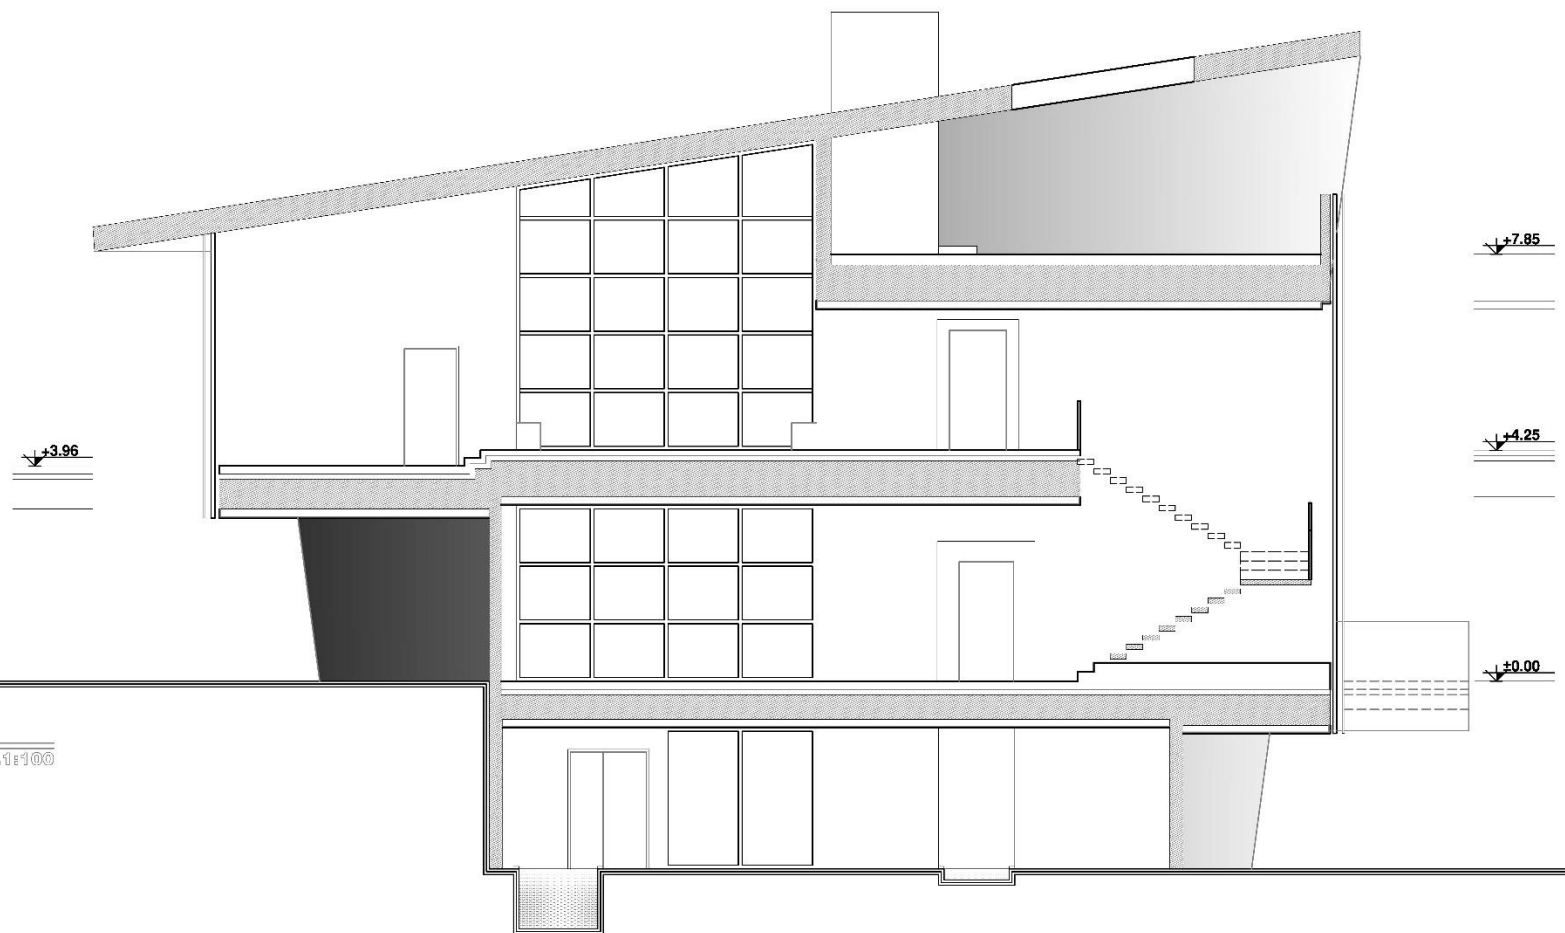

Section



NORTH ELEVATION  
Scale: 1:100

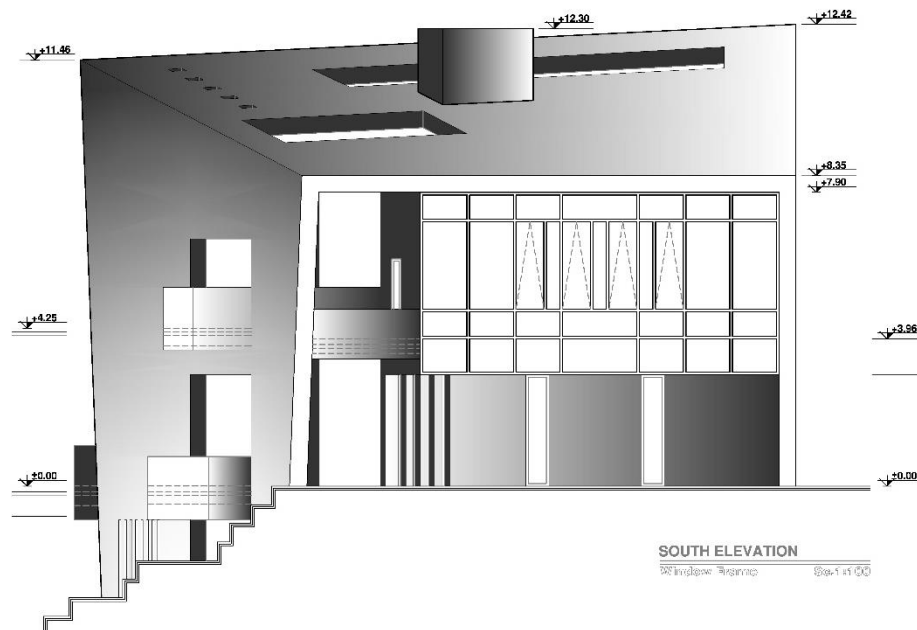

SOUTH ELEVATION  
Scale: 1:100

# Elevation






**Bedroom 1**



Sec. 1:200

**Sec - Ele 1**

Sec. 1:200

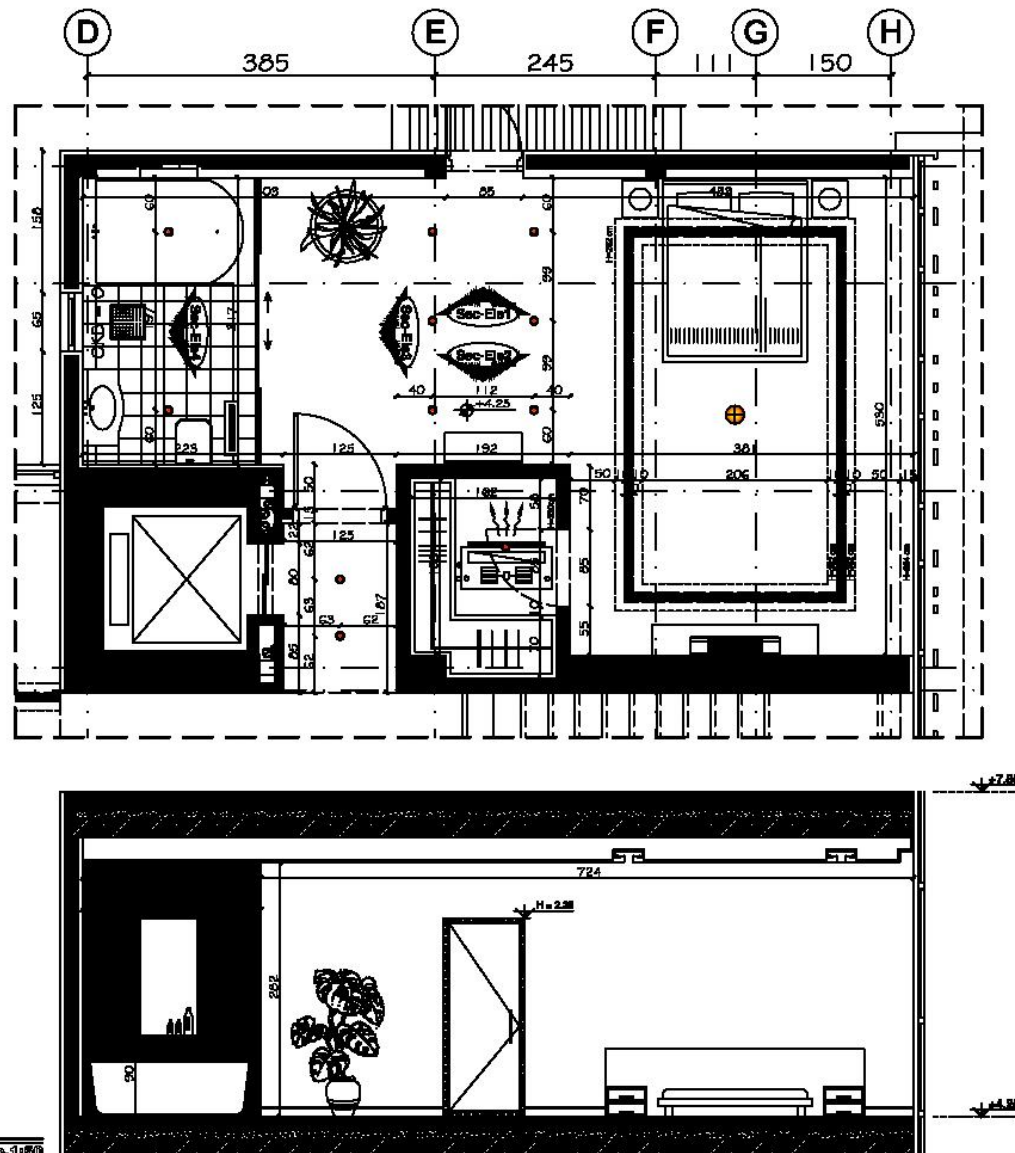

## Detail of Bedroom

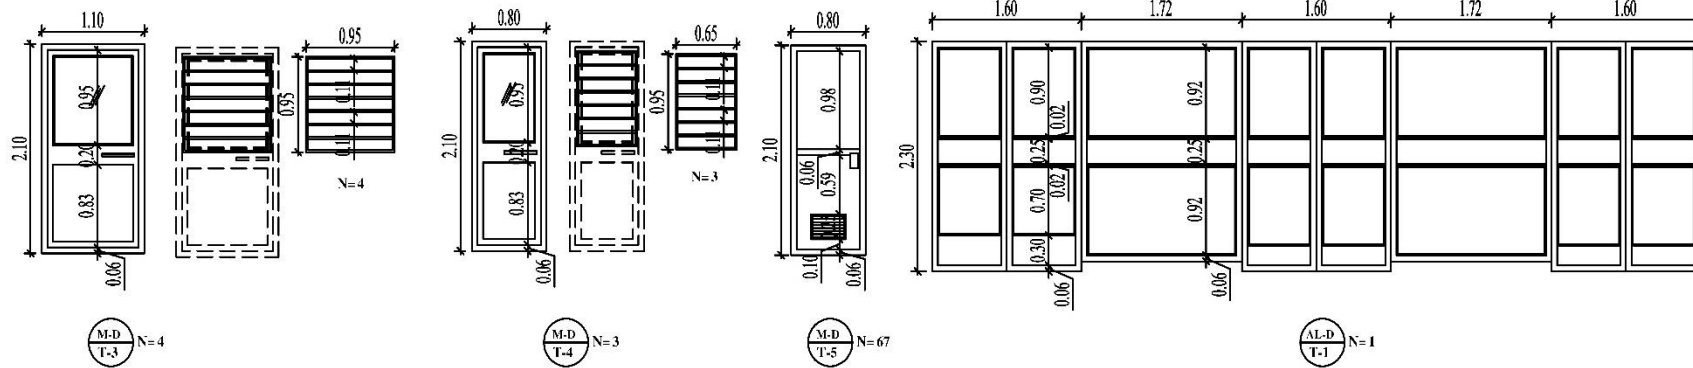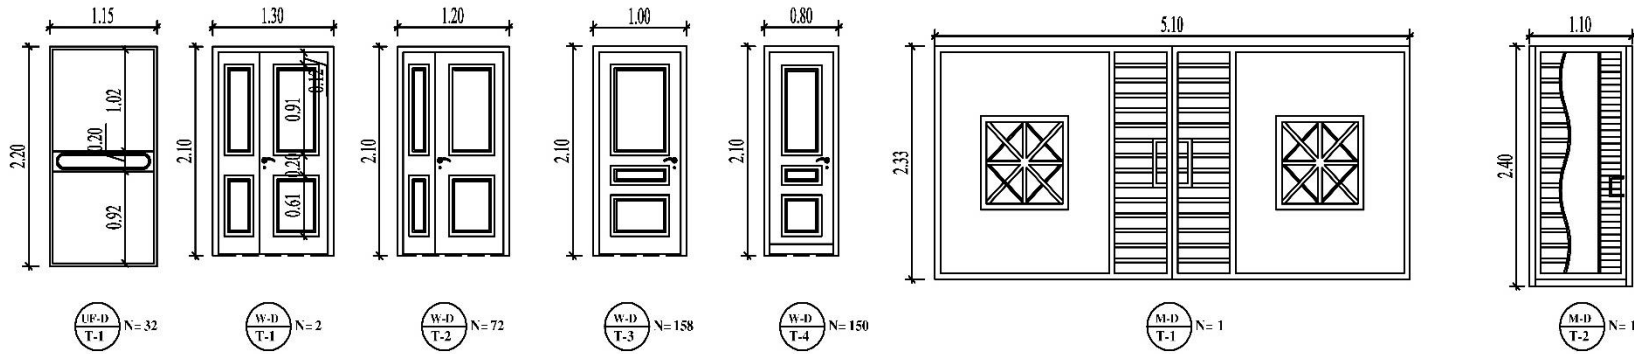

Detail of  
doors and  
windows

|   |  |                          |                       |
|---|--|--------------------------|-----------------------|
| <div>EMPLOYER</div> <div>PROJECT TITLE</div> <div>DRAWING TITLE</div> <div>1:25</div> <div>AD-100-02</div> <div>SCALE</div> <div>PROJECT NO</div> |  | <div>Explanations:</div> | <div>Reference:</div> |
|---|--|--------------------------|-----------------------|