



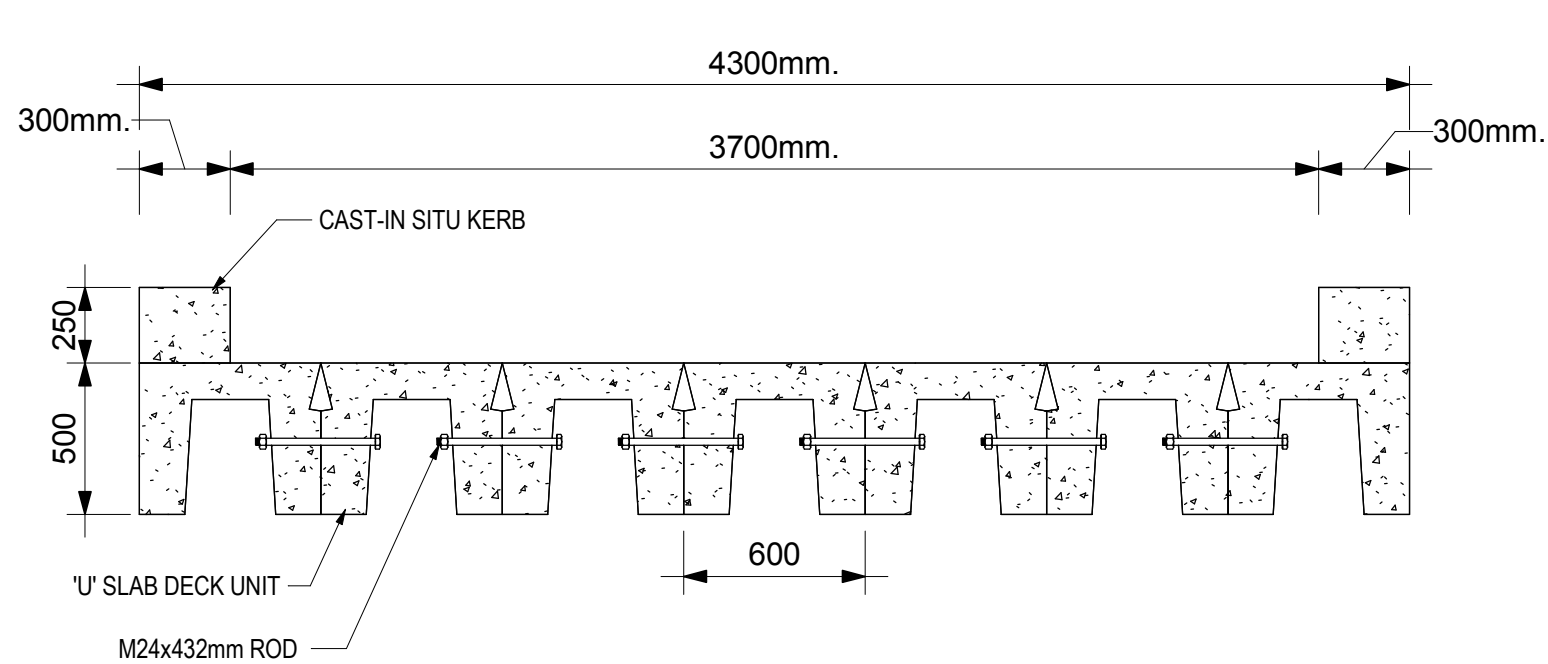


DECK CROSS SECTION

SECTION A
SCALE: 1 : 25

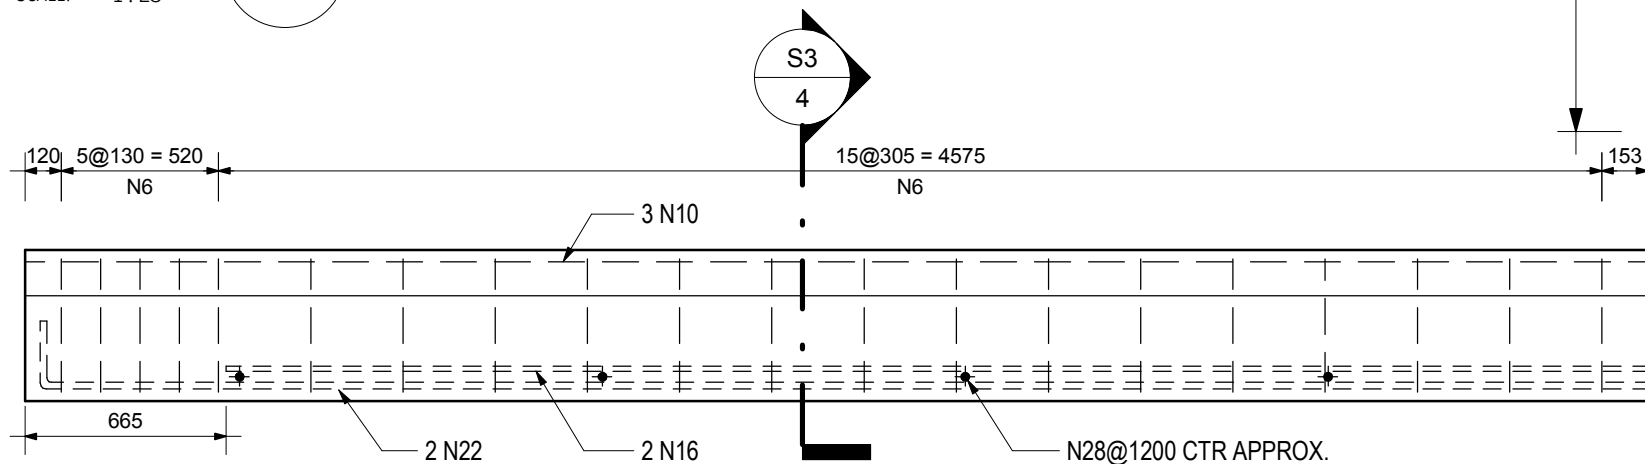


ELEVATION

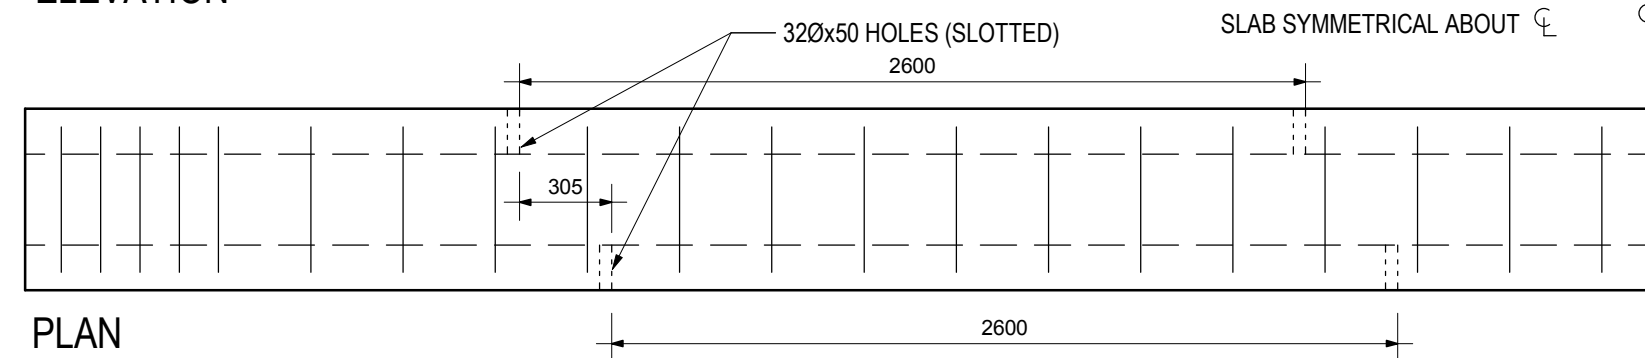

PLAN

'U' SLAB REINFORCEMENT

SCALE: 1 : 25

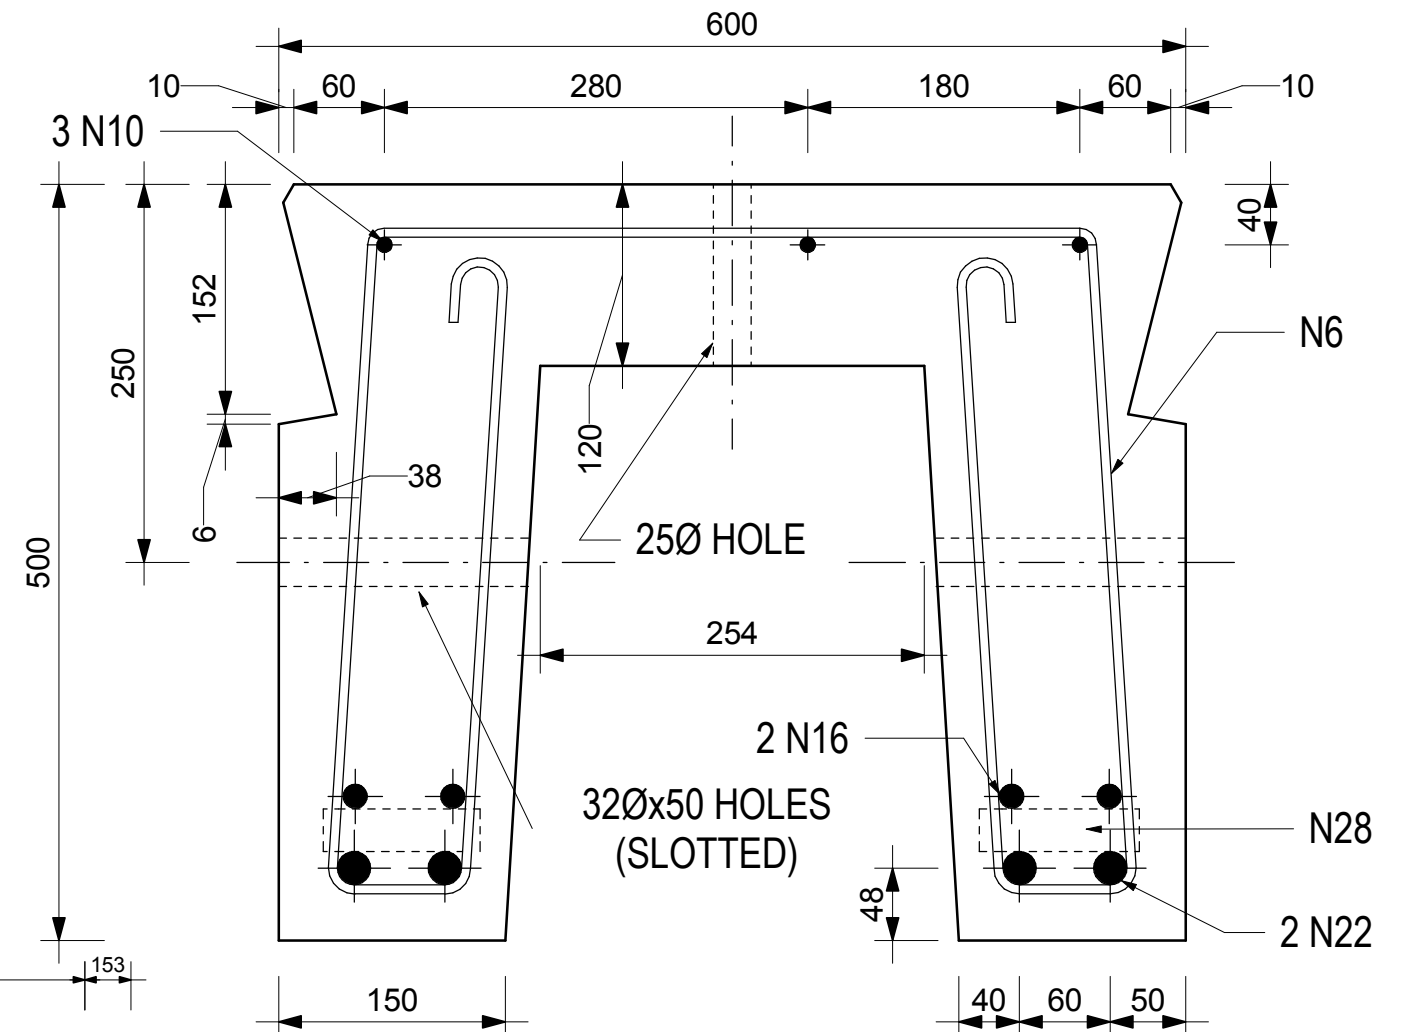

SECTION S3
SCALE: 1 : 5

TECHNOCRETE
Structural & Durability Consulting Engineers
ABN: 12 620 585 391
info@technocrete.com.au
https://technocrete.com.au
Suite 1B, 508 Swift St, Albury, NSW 2640

NO.	DATE	DESCRIPTION	DRAWN	APPROVED
AMENDMENTS AND REVISIONS				

DRAWN N. HEDAYATI	SIGNED	DATE 10/03/21
DESIGNED	SIGNED	DATE 04/03/21
CHECKED Dr. FARHAD NABAVI	SIGNED	DATE 11/03/21
MANAGER / CO-ORDINATOR:		

ASSET OWNER:
MACKAY REGIONAL COUNCIL
CERTIFIED:
DR. FARHAD NABAVI RPEQ: 20038



PROJECT TITLE: LEVEL 3 BRIDGE INSPECTION: BRW19 - GOYNES RD. BRIDGE - CITY OF WODONGA
DRAWING TITLE: 'U' SLAB DRAWINGS
DRAWING NO.: BRW19_S04

WORKS JOB NO.: TC20-P229
SHEET 4 OF 4
PAPER SIZE: A3
DRAWING UNIT: MILIMETER
AMEND 0

10/03/2021