

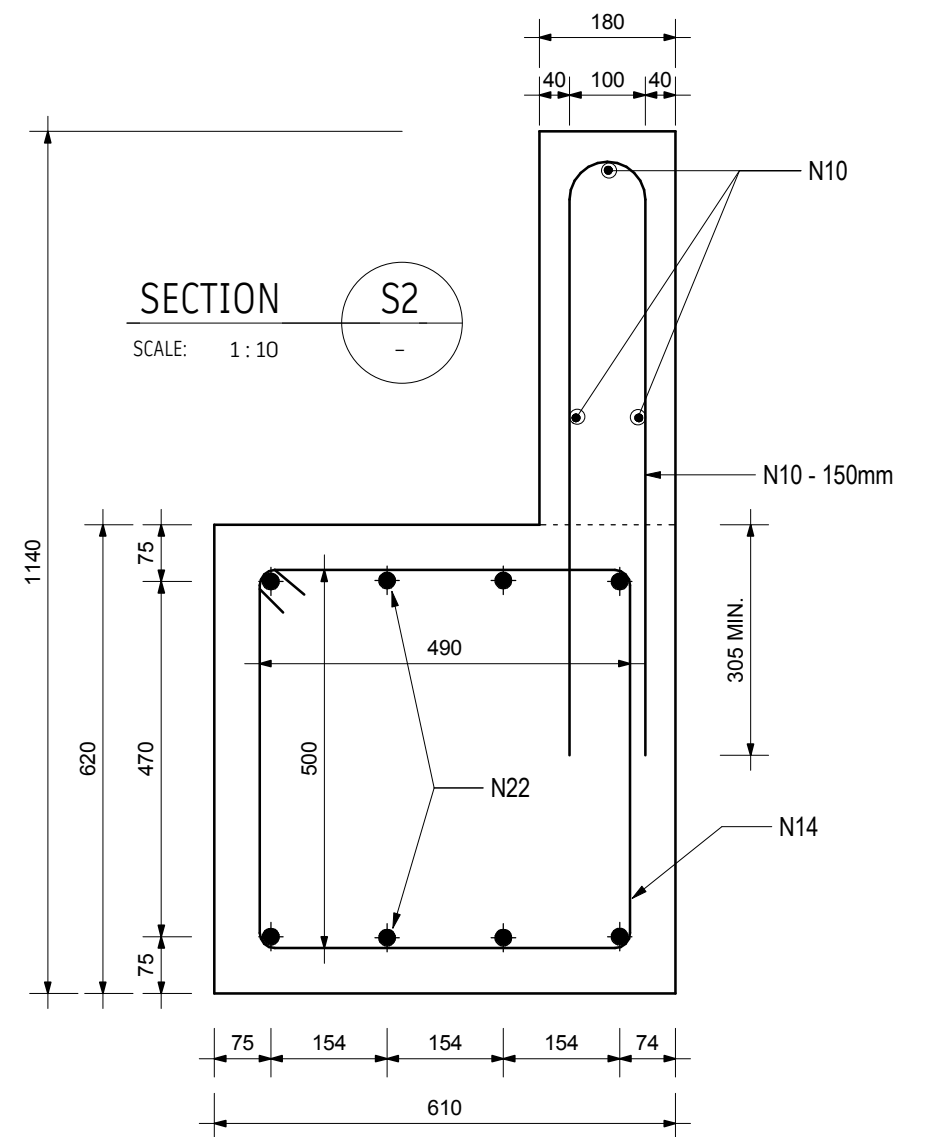


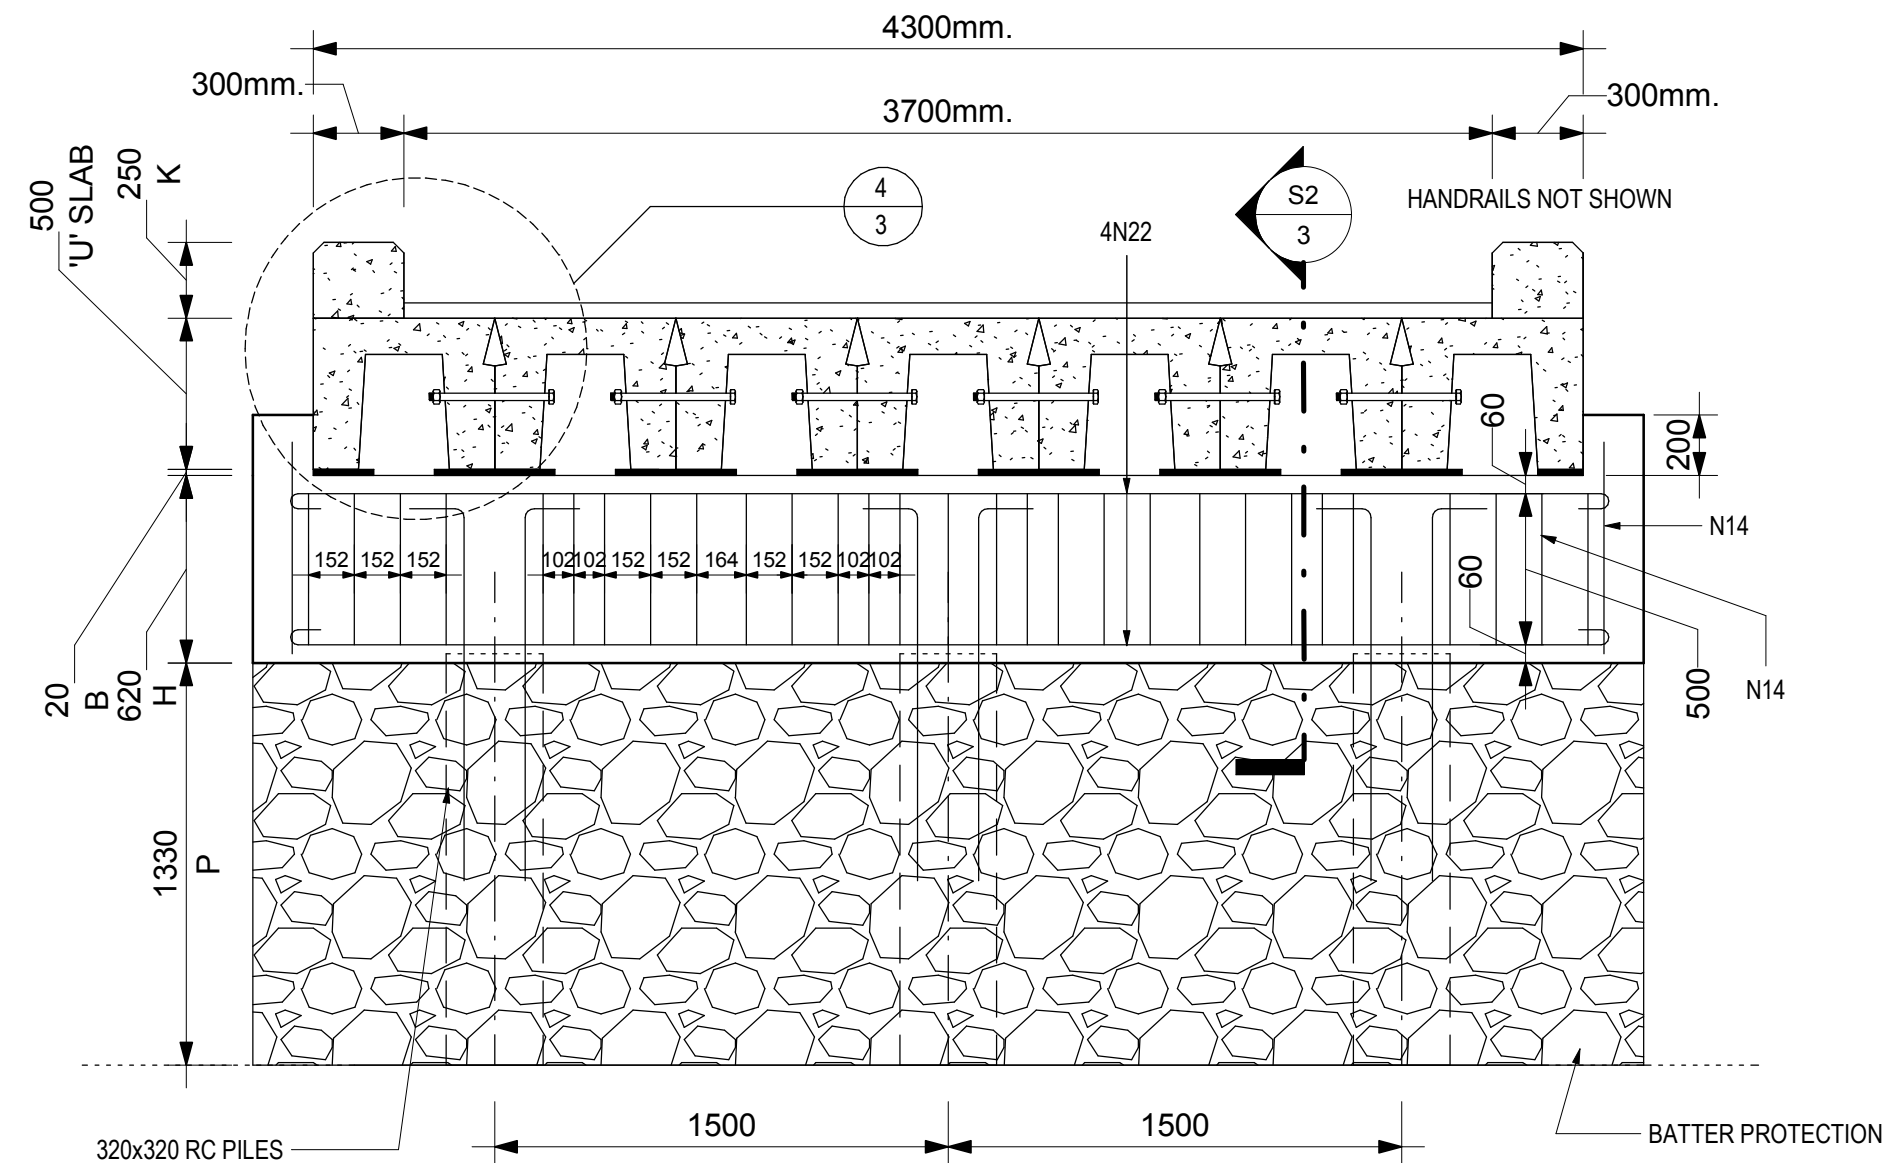


SECTION C
SCALE: 1 : 25

ABUTMENT SECTION

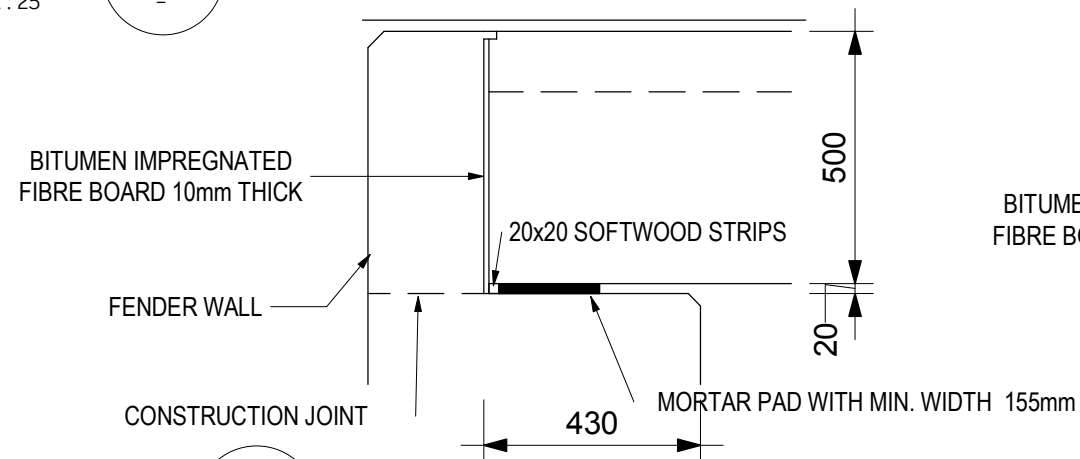

DETAIL 1
SCALE: 1 : 15

'U' SLAB END AT ABUTMENT

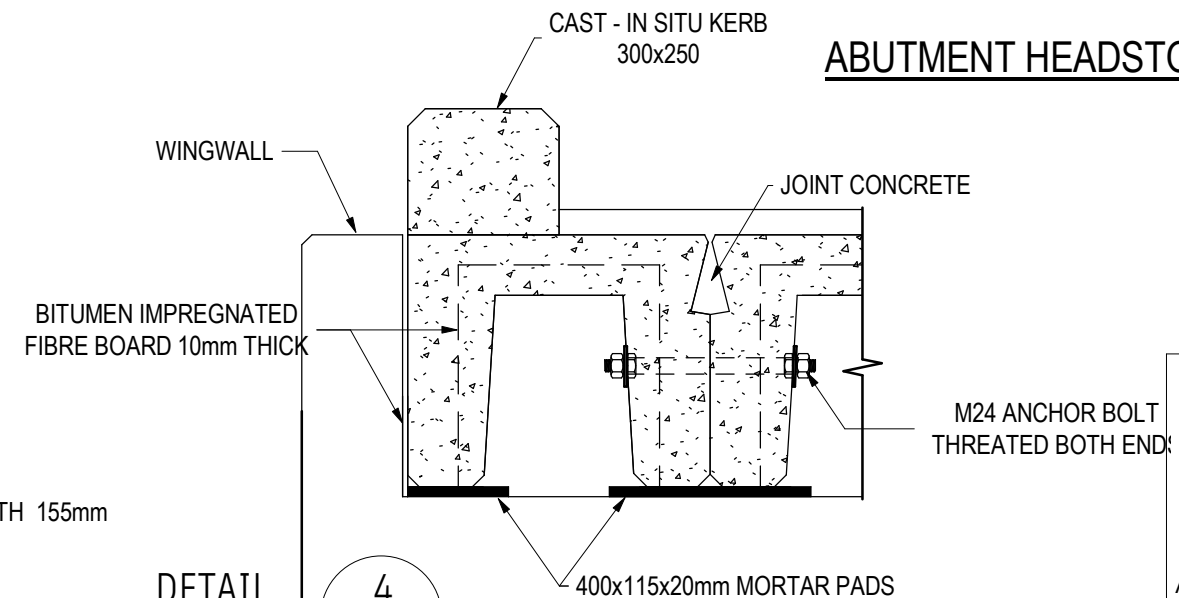

DETAIL 4
SCALE: 1 : 15

ABUTMENT HEADSTOCK REINFORCEMENT

TECHNOCRETE
Structural & Durability Consulting Engineers
ABN: 12 620 585 391
info@technocrete.com.au
https://technocrete.com.au
Suite 1B, 508 Swift St, Albury, NSW 2640

					DRAWN N. HEDAYATI	SIGNED	DATE 10/03/21	ASSET OWNER: MACKAY REGIONAL COUNCIL CERTIFIED: DR. FARHAD NABAVI RPEQ: 20038		PROJECT TITLE: LEVEL 3 BRIDGE INSPECTION: BRW19 - GOYNES RD. BRIDGE - CITY OF WODONGA		WORKS JOB NO.: TC20-P229	
					DESIGNED	SIGNED	DATE 04/03/21			DRAWING TITLE: ABUTMENT DRAWINGS		SHEET 3 OF 4	
					CHECKED Dr. FARHAD NABAVI	SIGNED	DATE 11/03/21			DRAWING NO. : BRW19_S03		PAPER SIZE: A3	AMEND 0
					MANAGER / CO-ORDINATOR:					DRAWING UNIT: MILIMETER			
NO.	DATE	DESCRIPTION	DRAWN	APPROVED									
AMENDMENTS AND REVISIONS													