


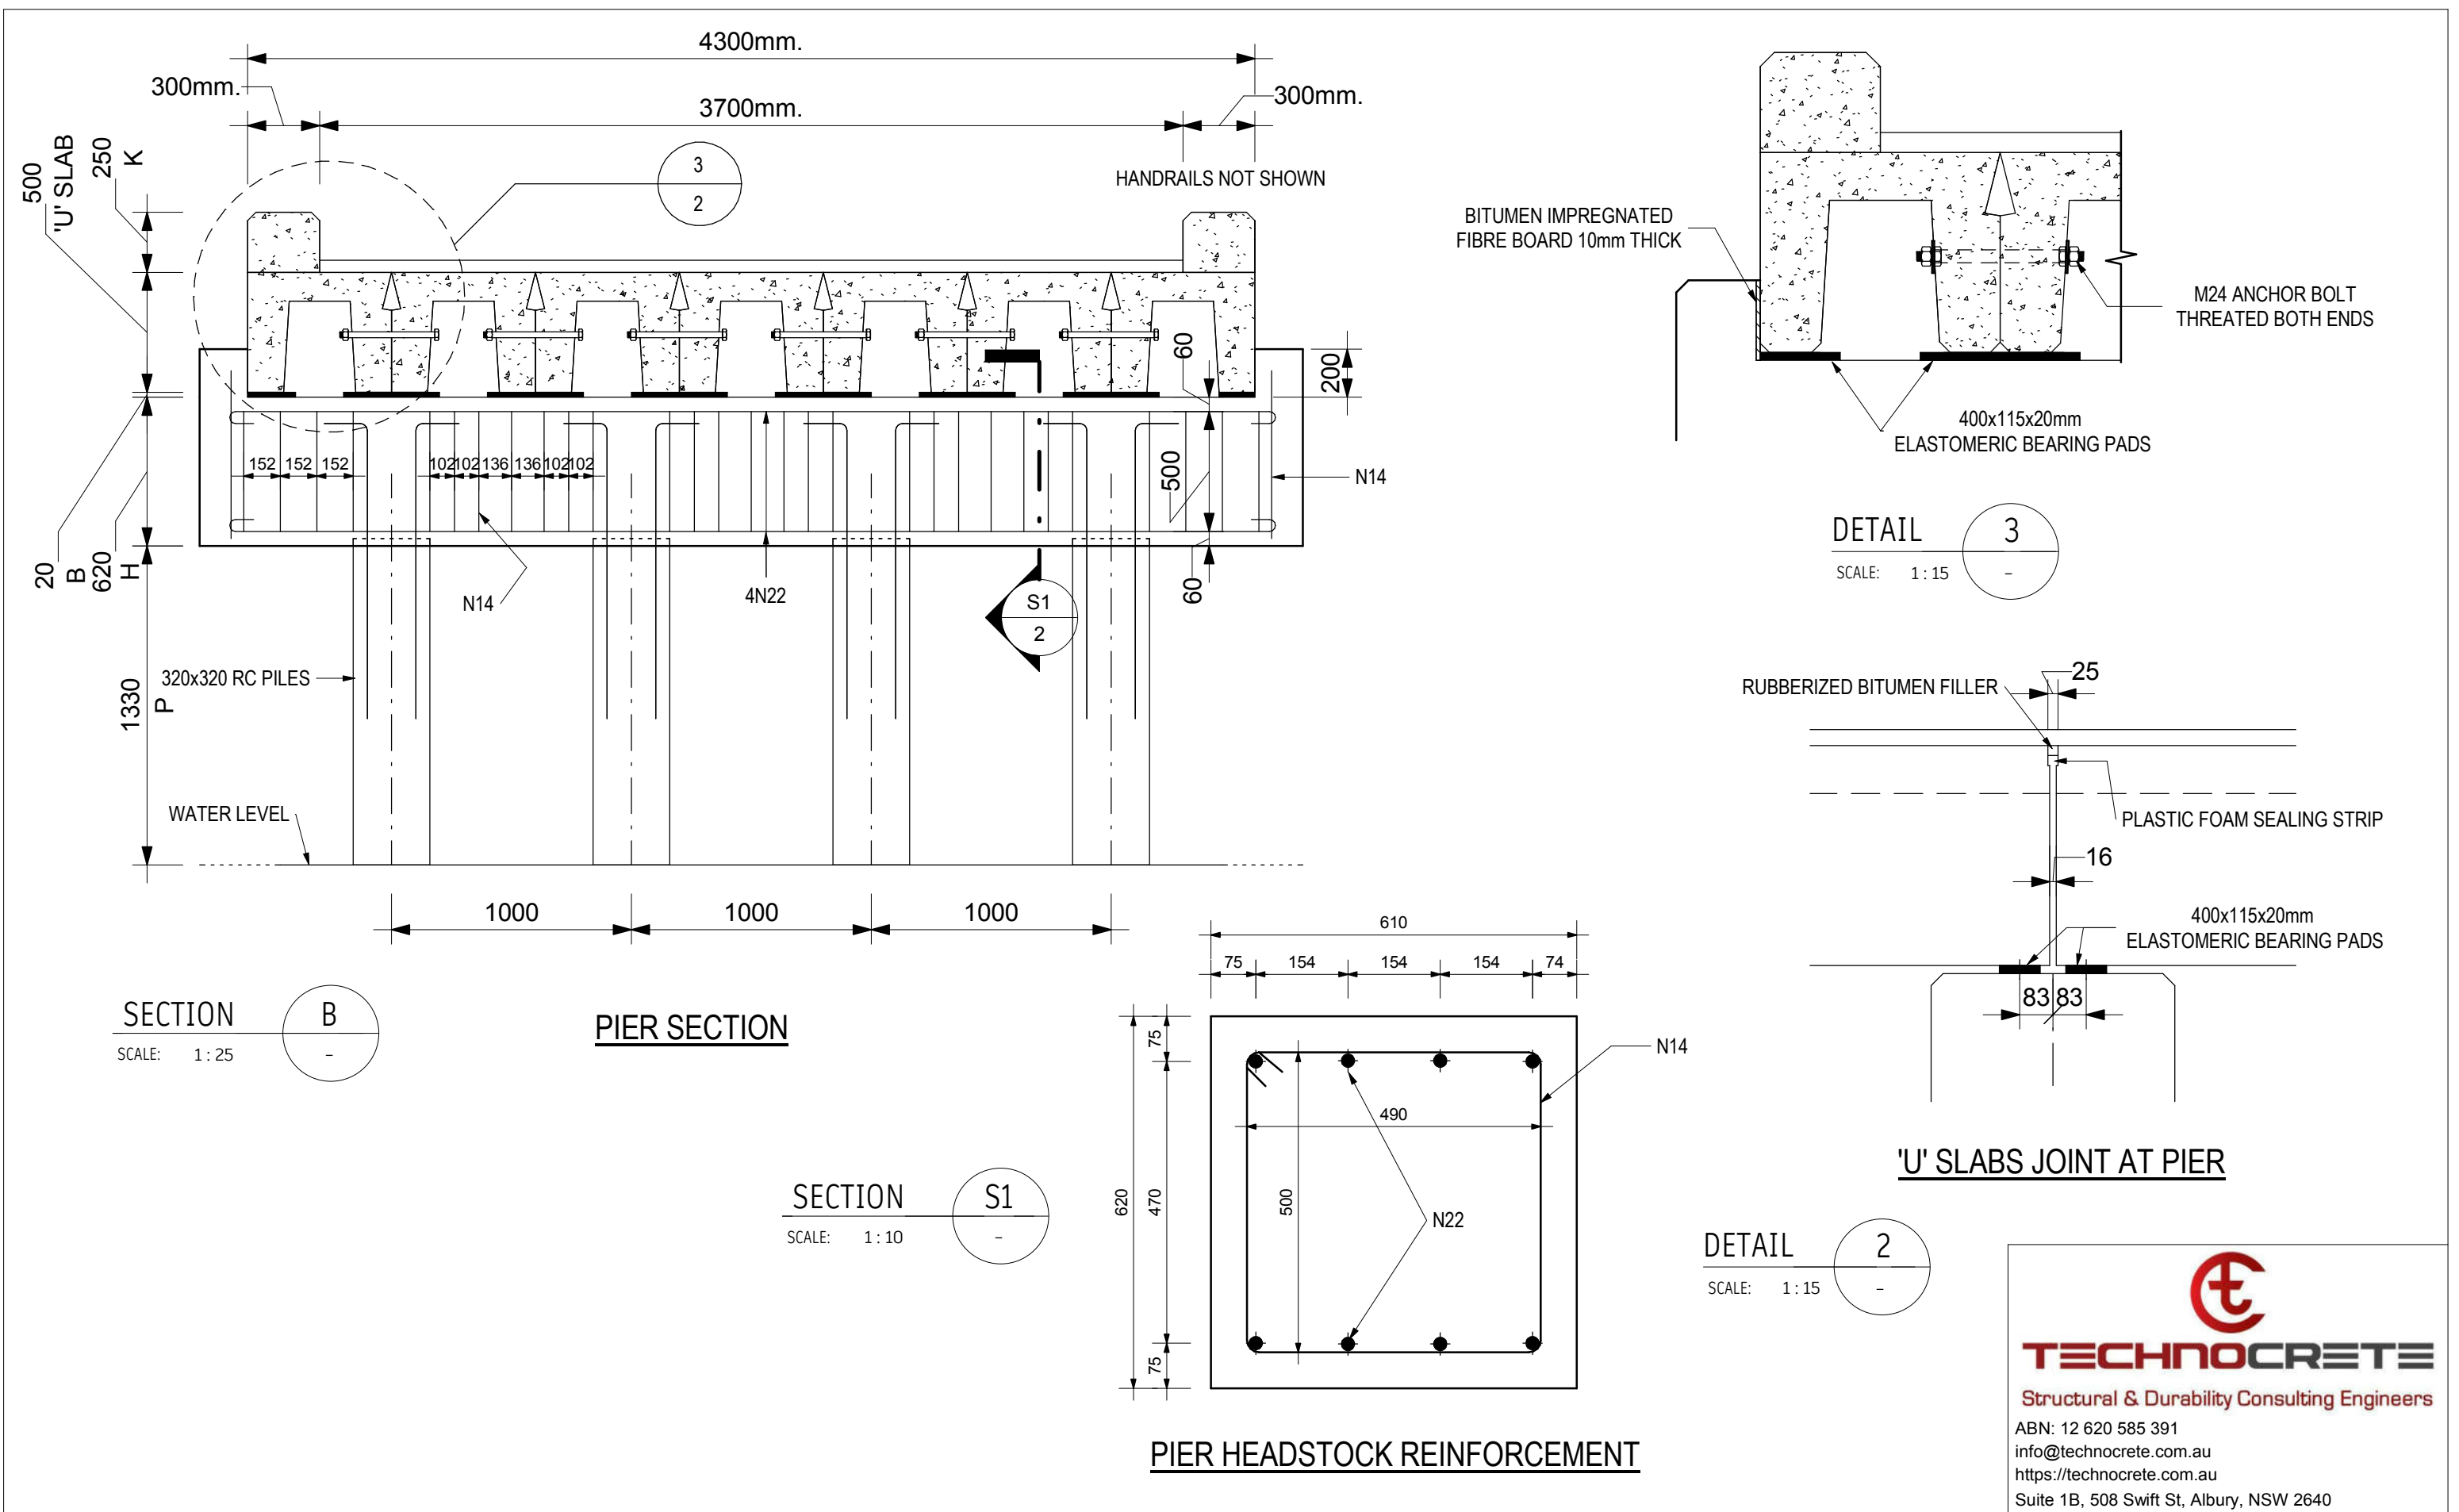

					DRAWN N. HEDAYATI	SIGNED	DATE 10/03/21	ASSET OWNER: MACKAY REGIONAL COUNCIL		PROJECT TITLE: LEVEL 3 BRIDGE INSPECTION: BRW19 - GOYNES RD. BRIDGE - CITY OF WODONGA	WORKS JOB NO.: TC20-P229	
					DESIGNED	SIGNED	DATE 04/03/21			DRAWING TITLE: PIER DRAWINGS	SHEET 2 OF 4	
					CHECKED Dr. FARHAD NABAVI	SIGNED	DATE 11/03/21			DRAWING NO. : BRW19_S02	PAPER SIZE: A3	AMEND 0
					MANAGER / CO-ORDINATOR:					CERTIFIED:		
NO.	DATE	DESCRIPTION	DRAWN	APPROVED				DR. FARHAD NABAVI RPEQ: 20038				
AMENDMENTS AND REVISIONS												