


Ground Floor

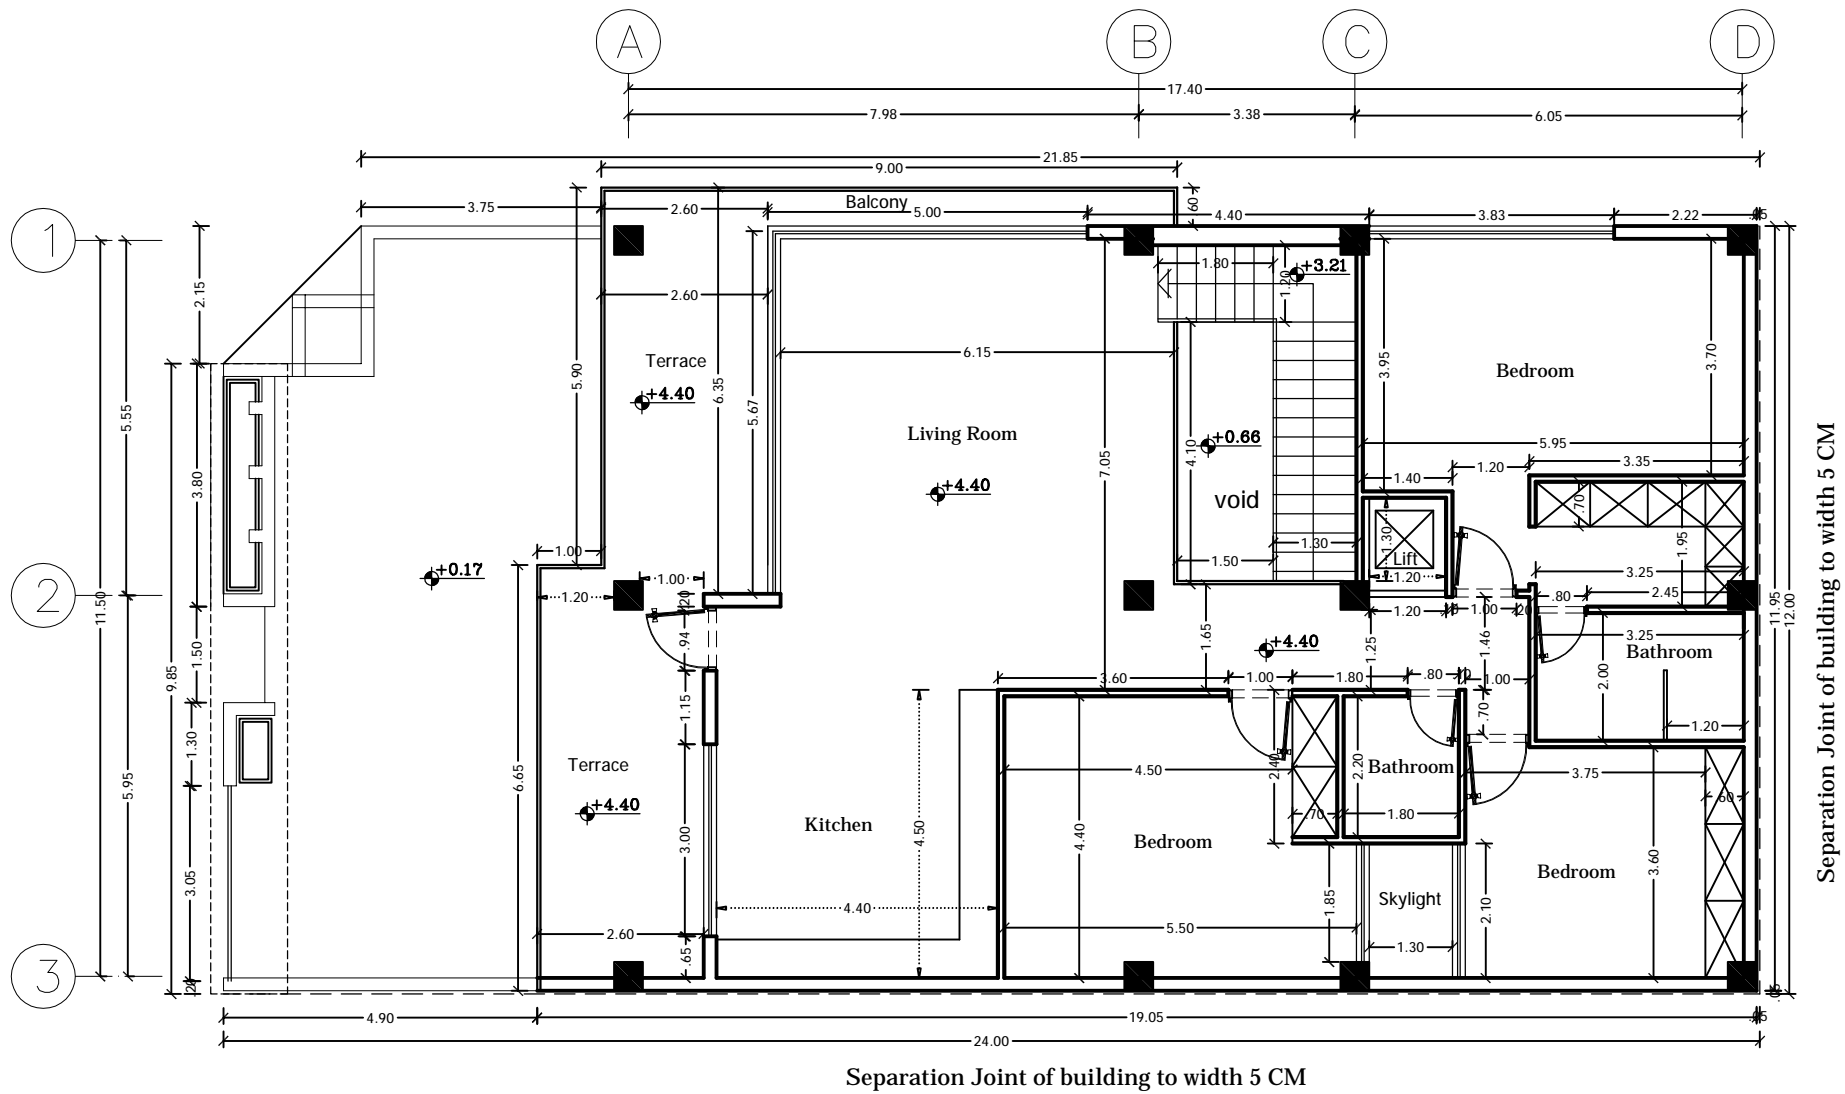

Separation Joint of building to width 5 CM

Separation Joint of building to width 5 CM

First Floor