
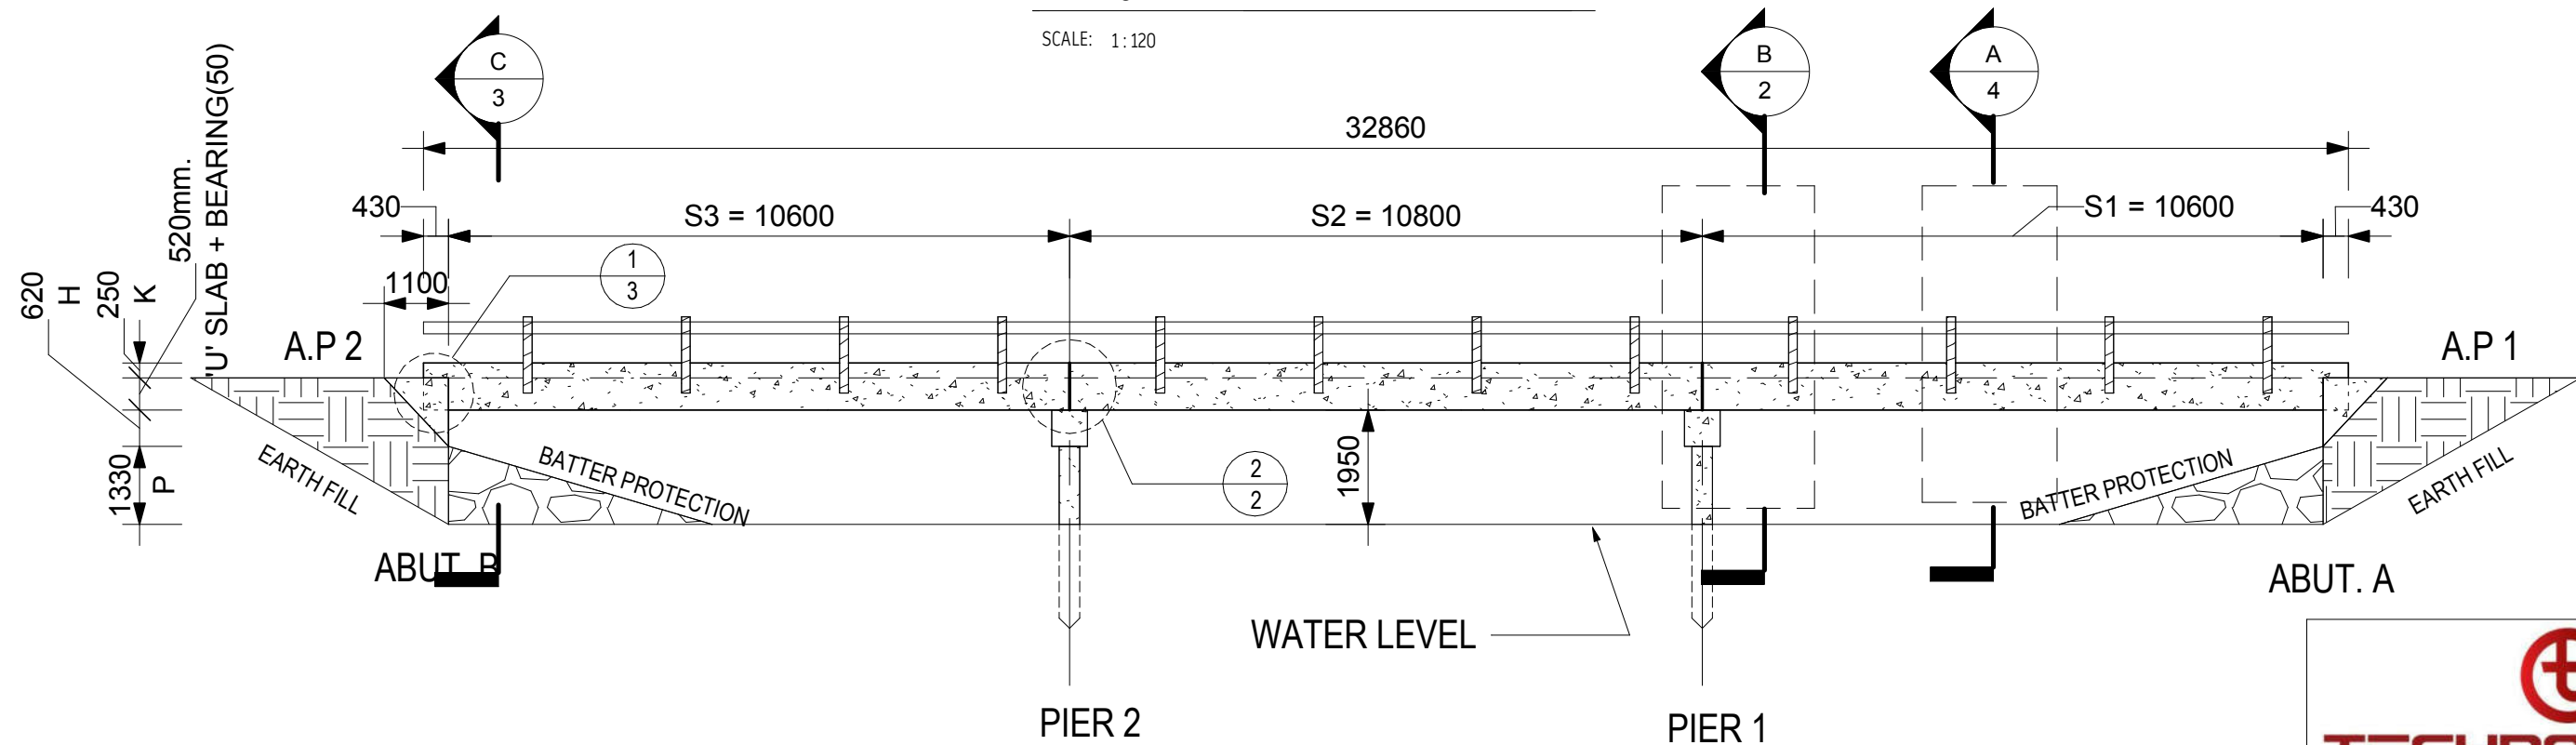


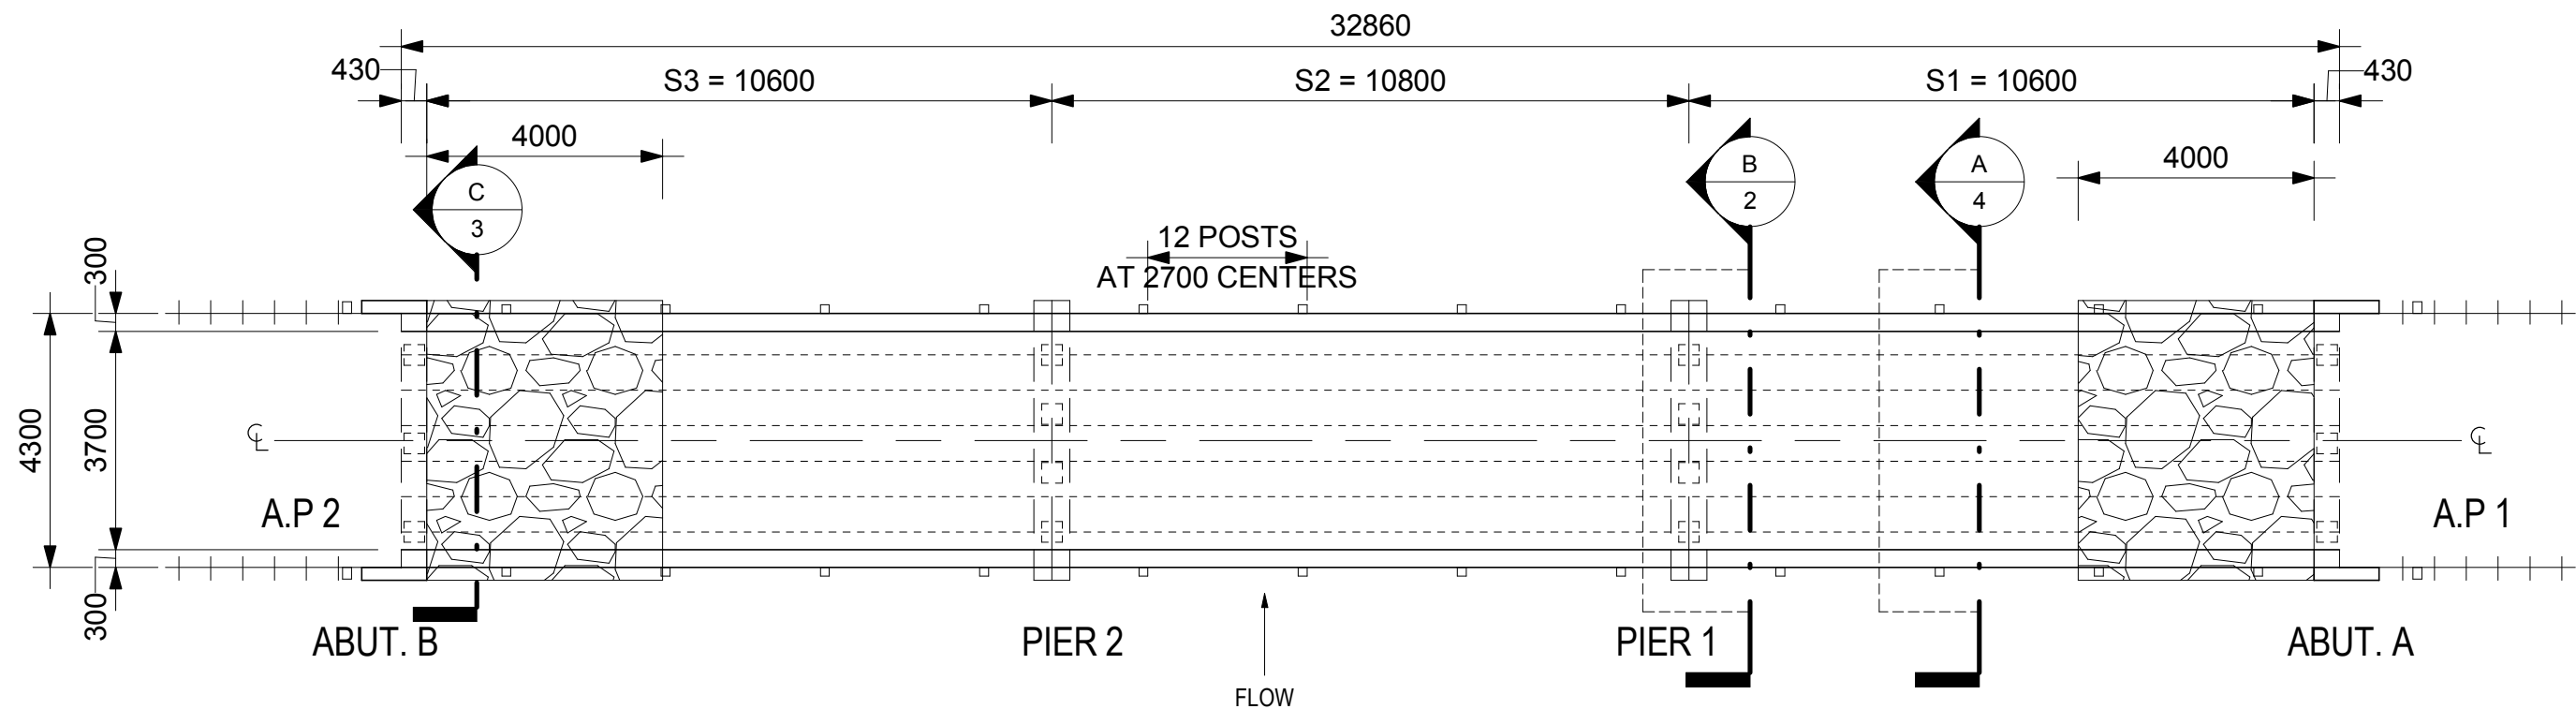

					DRAWN N. HEDAYATI	SIGNED	DATE 10/03/21	ASSET OWNER: MACKAY REGIONAL COUNCIL CERTIFIED: DR. FARHAD NABAVI RPEQ: 20038		PROJECT TITLE: LEVEL 3 BRIDGE INSPECTION: BRW19 - GOYNES RD. BRIDGE - CITY OF WODONGA	WORKS JOB NO.: TC20-P229	
					DESIGNED	SIGNED	DATE 04/03/21			SHEET 1 OF 4		
					CHECKED Dr. FARHAD NABAVI	SIGNED	DATE 11/03/21			PAPER SIZE: A3	AMEND	
NO.	DATE	DESCRIPTION	DRAWN	APPROVED	MANAGER / CO-ORDINATOR:					DRAWING NO. : BRW19_S01	DRAWING UNIT: MILIMETER	0
AMENDMENTS AND REVISIONS												