


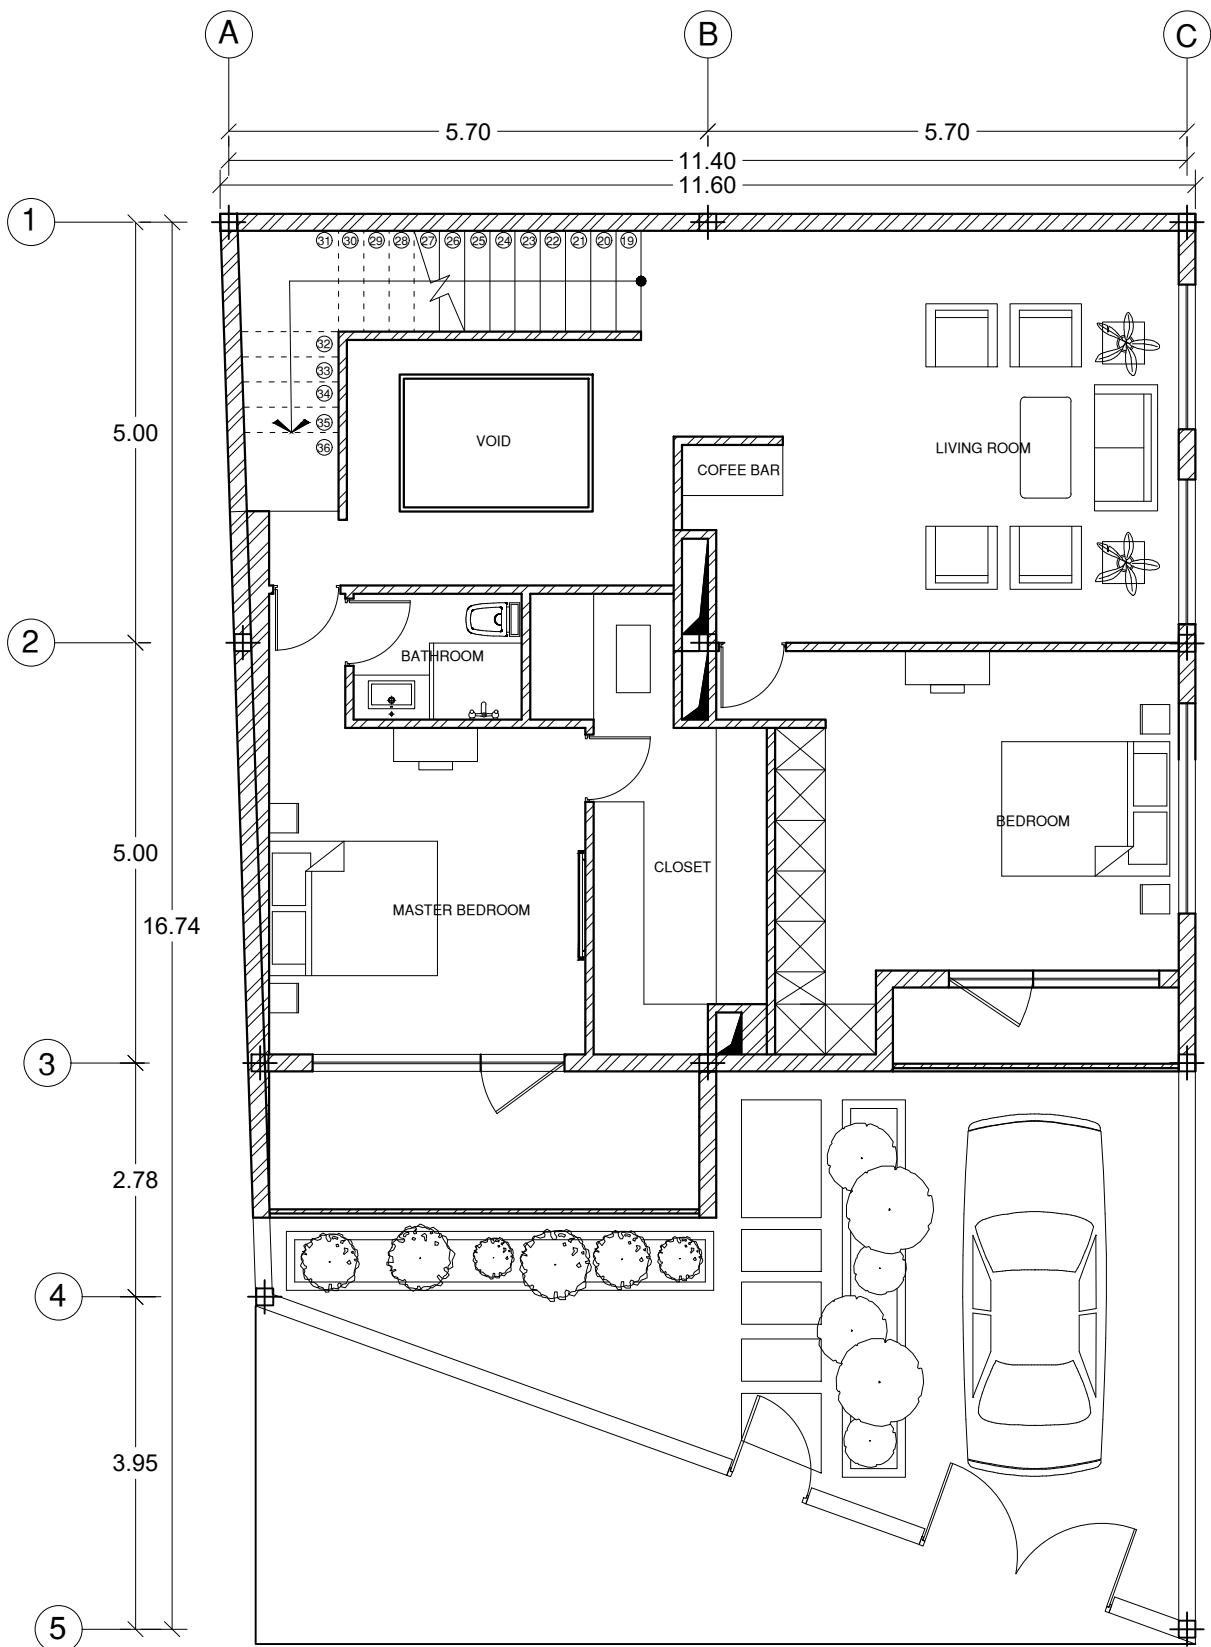

FIRST FLOOR



Scale: 1/100