


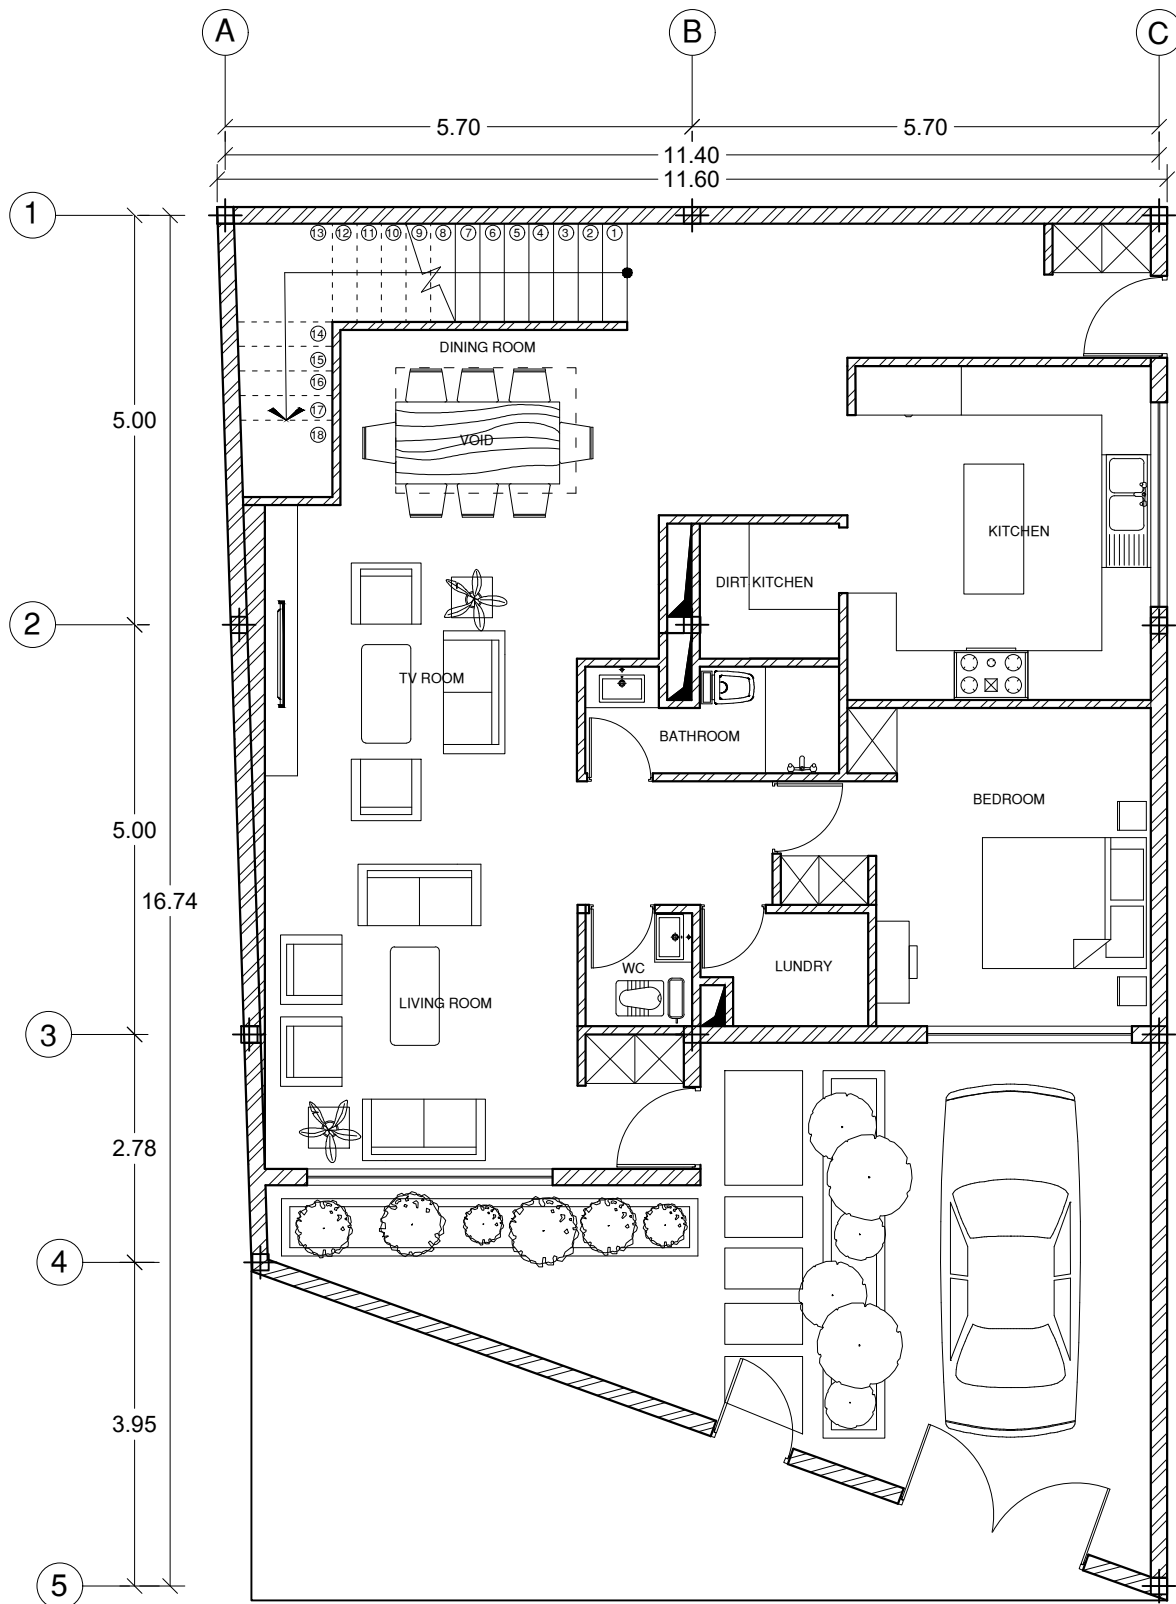

GROUND FLOOR 
 Scale: 1/100